

04-APR-2003 09:11
 W:\Special Details\ericward\stds\02\stds to Special Details\english\422d10\0422d10.dgn
 ericward AT DS188660

5/14/99

STATE OF
 NORTH CAROLINA
 DEPT. OF TRANSPORTATION
 DIVISION OF HIGHWAYS
 RALEIGH, N.C.


ENGLISH DETAIL DRAWING FOR
REINFORCED BRIDGE APPROACH FILLS

SHEET 1 OF 4
422D10

STATE OF
 NORTH CAROLINA
 DEPT. OF TRANSPORTATION
 DIVISION OF HIGHWAYS
 RALEIGH, N.C.

ENGLISH DETAIL DRAWING FOR
REINFORCED BRIDGE APPROACH FILLS

SHEET 1 OF 4
422D10

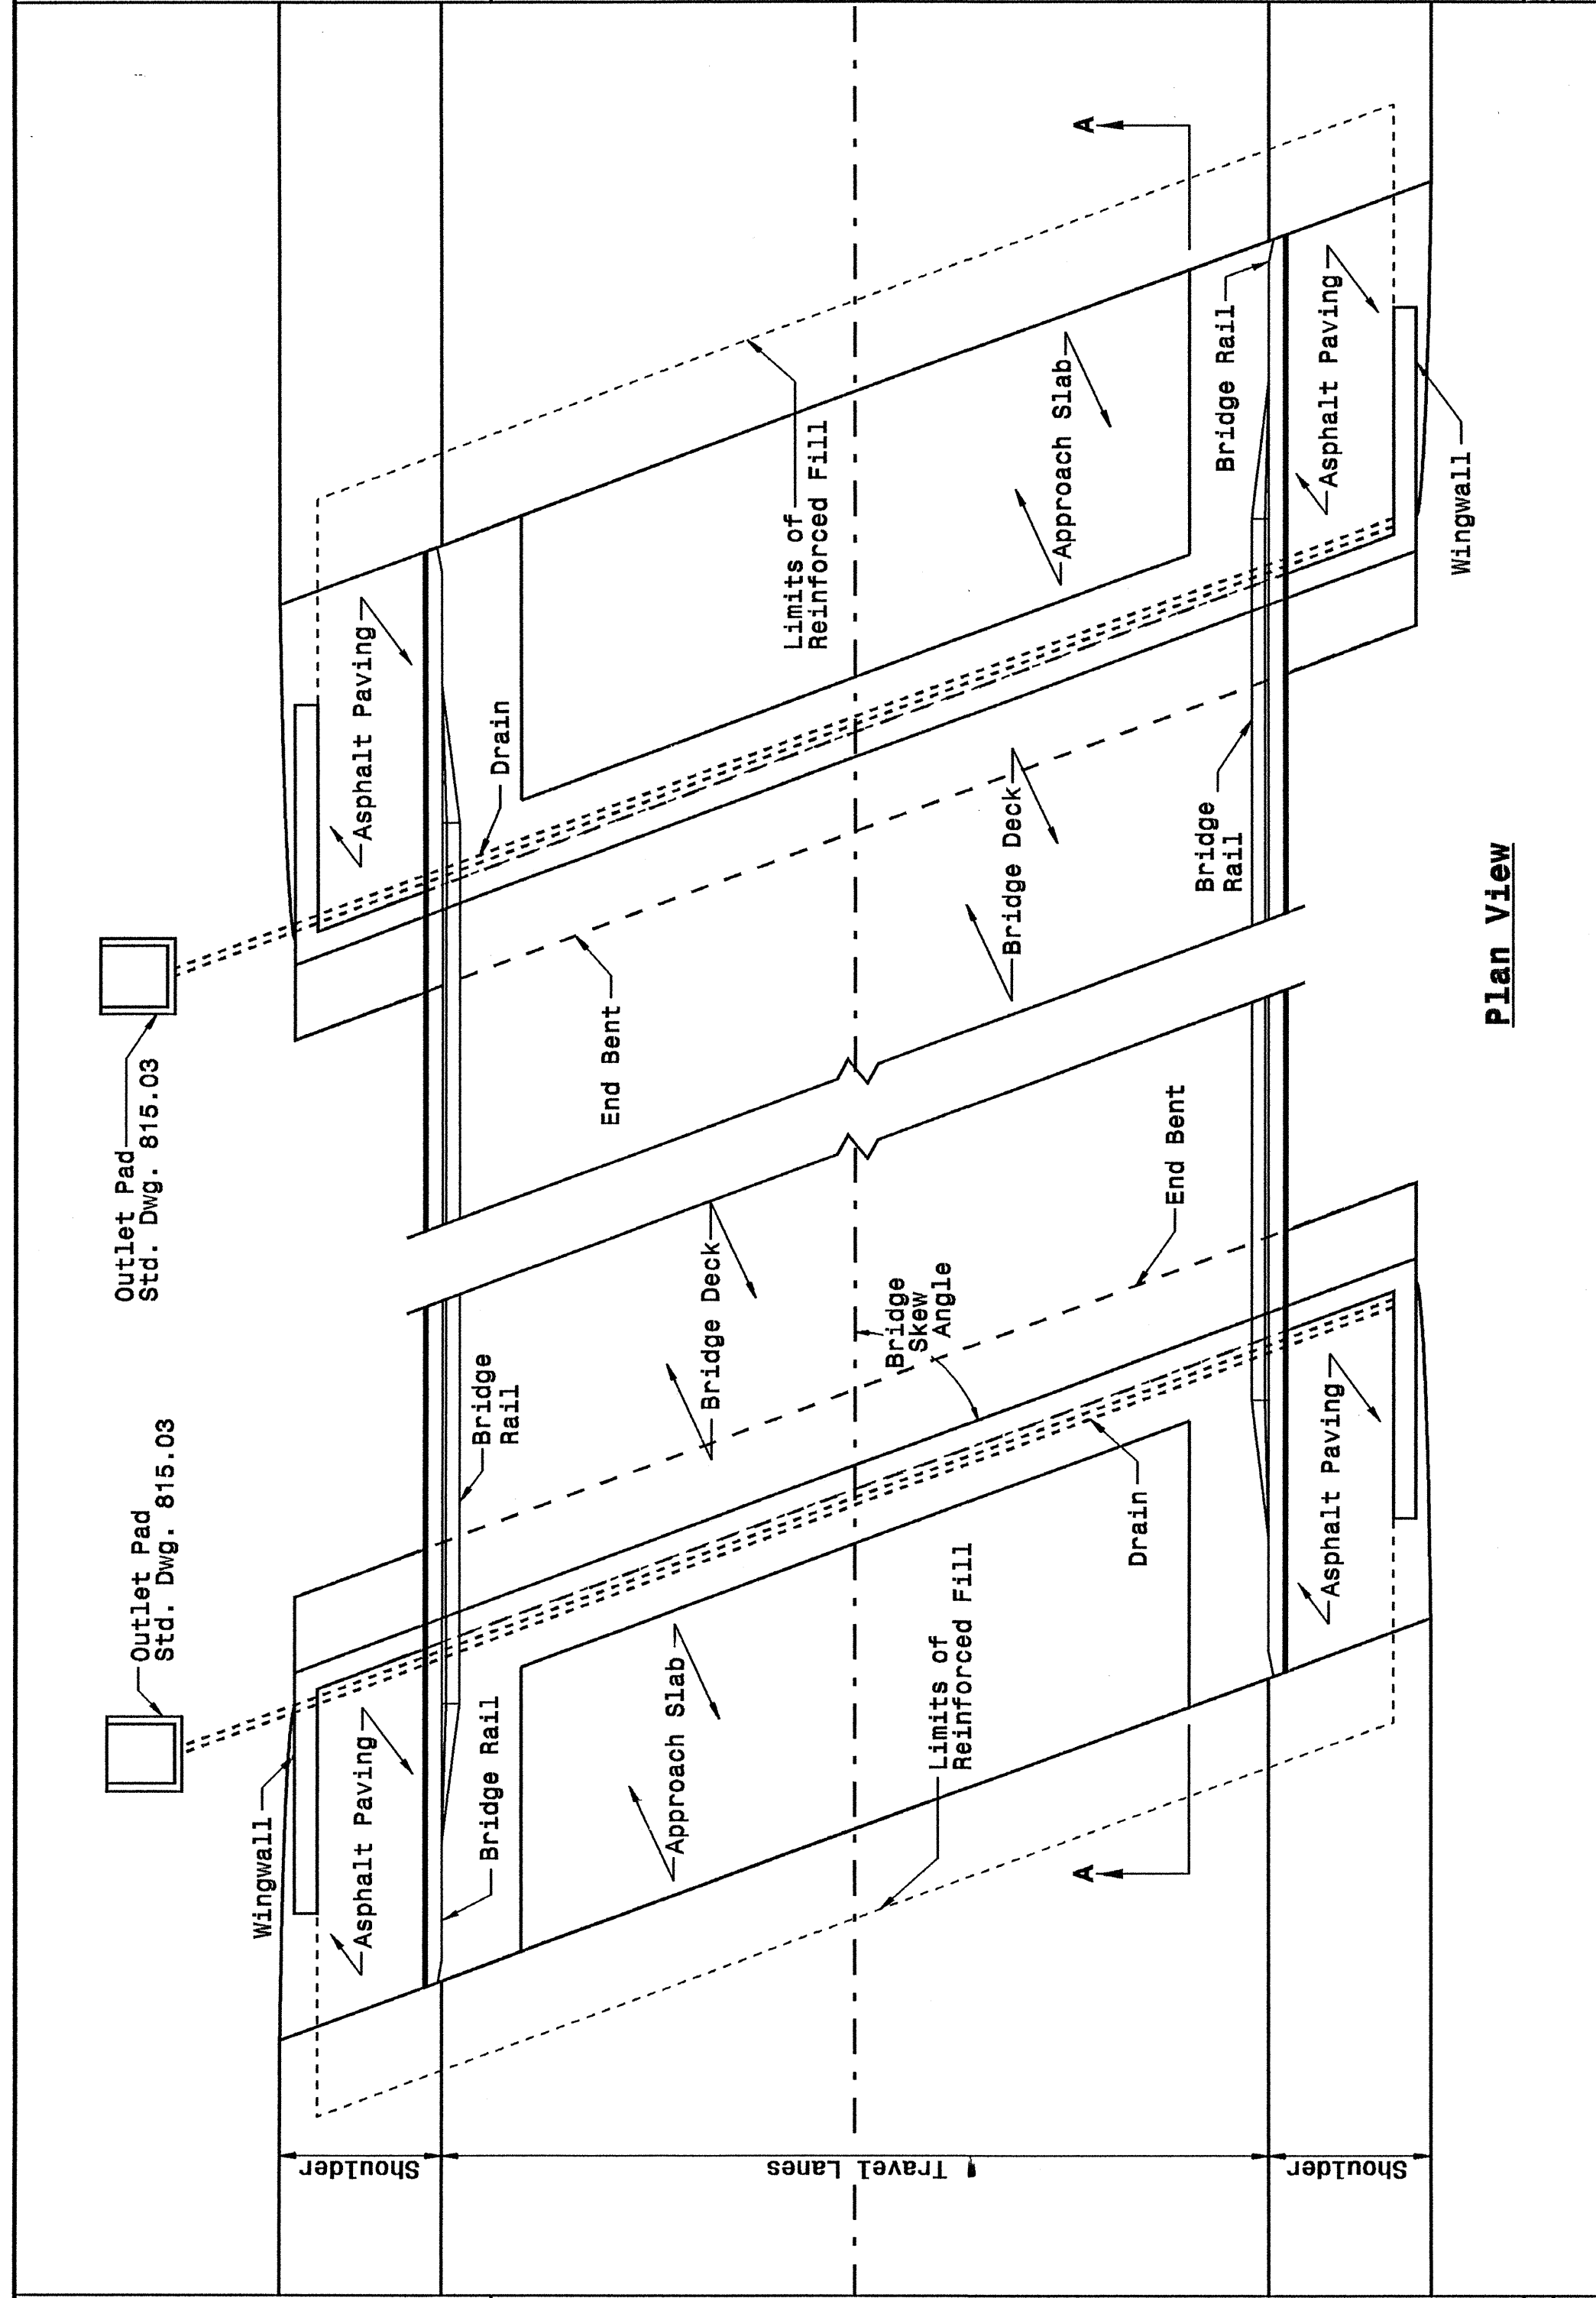


Plan View

STATE OF
 NORTH CAROLINA
 DEPT. OF TRANSPORTATION
 DIVISION OF HIGHWAYS
 RALEIGH, N.C.

ENGLISH DETAIL DRAWING FOR
REINFORCED BRIDGE APPROACH FILLS
 PRESTRESSED AND PLATE GIRDER BRIDGES

SHEET 2 OF 4
422D10

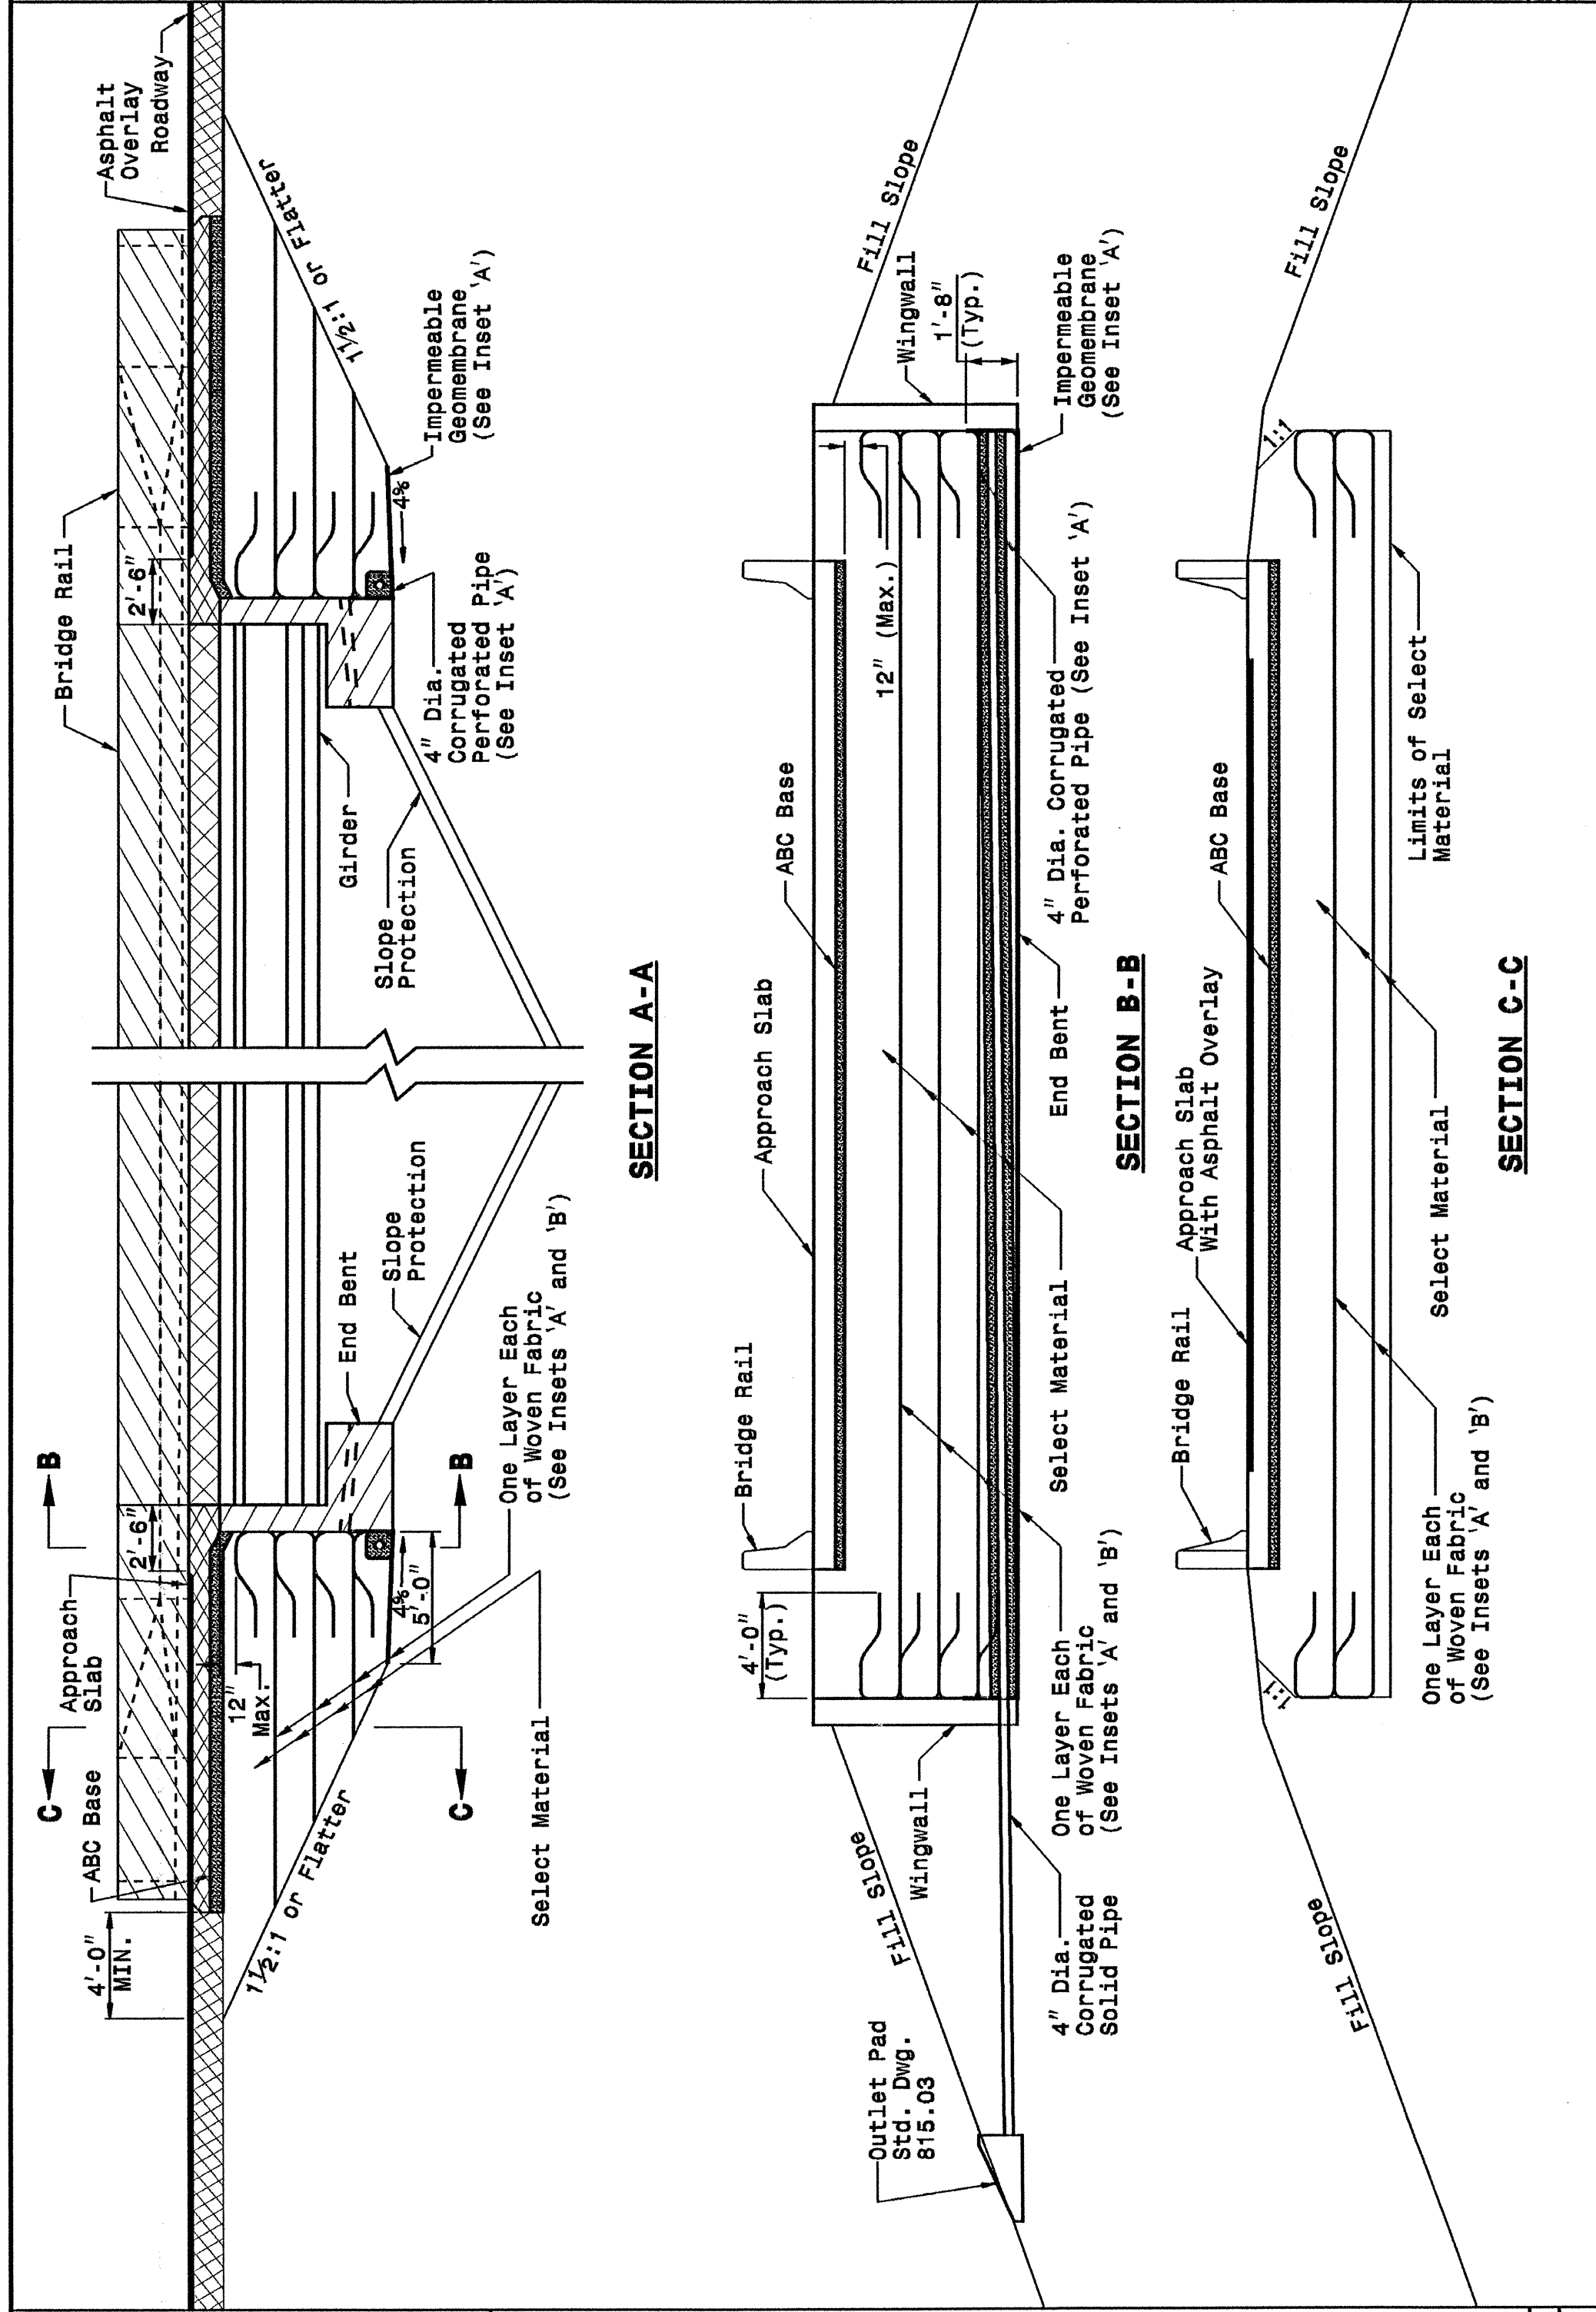

SECTION A-A

SECTION B-B

SECTION C-C

DESIGN SERVICES UNIT
 STANDARDS AND SPECIAL DESIGN
 Office 919-250-4128 FAX 919-250-4119

SEE PLATE FOR TITLE

ORIGINAL BY: 2002 STANDARDS DATE: 01-15-02
 MODIFIED BY: E.E. WARD DATE: 03-26-03
 CHECKED BY: DATE:
 FILE SPEC: stds/02stdstodetails/english/422d10.dgn

