


050197

PROJECT REFERENCE NO.		SHEET NO.
14CR.10501.2		6 OF 7
STATE PROJECT	F.A. PROJECT NO.	DESCRIPTION
14CR.10501.2		
14CR.305005.2		
14CR.305020.2		
40476		

TYPICAL 4

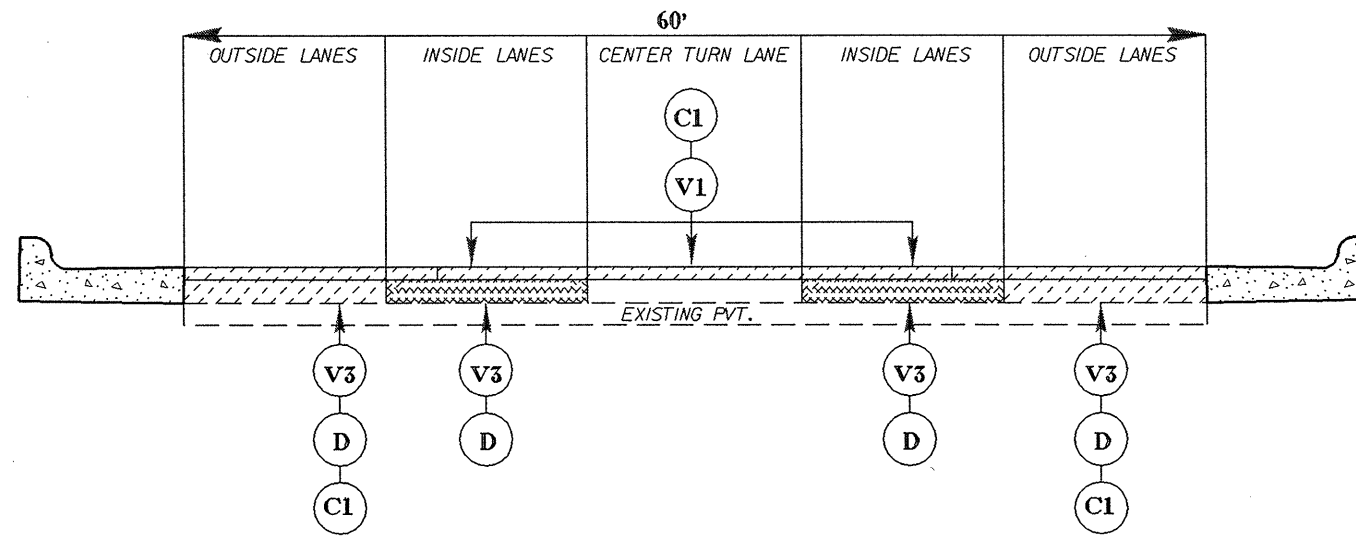

Note: Continuous 4/2" milling in outside lanes
 Intermittent 4/2" milling in inside lanes in distressed areas; 1/2" milling on remainder of inside lanes and center turn lane.

TYPICAL 5

