



8/23/99

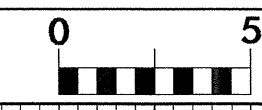

PROJ. REFERENCE NO.	SHEET NO.
B-4180	X-2

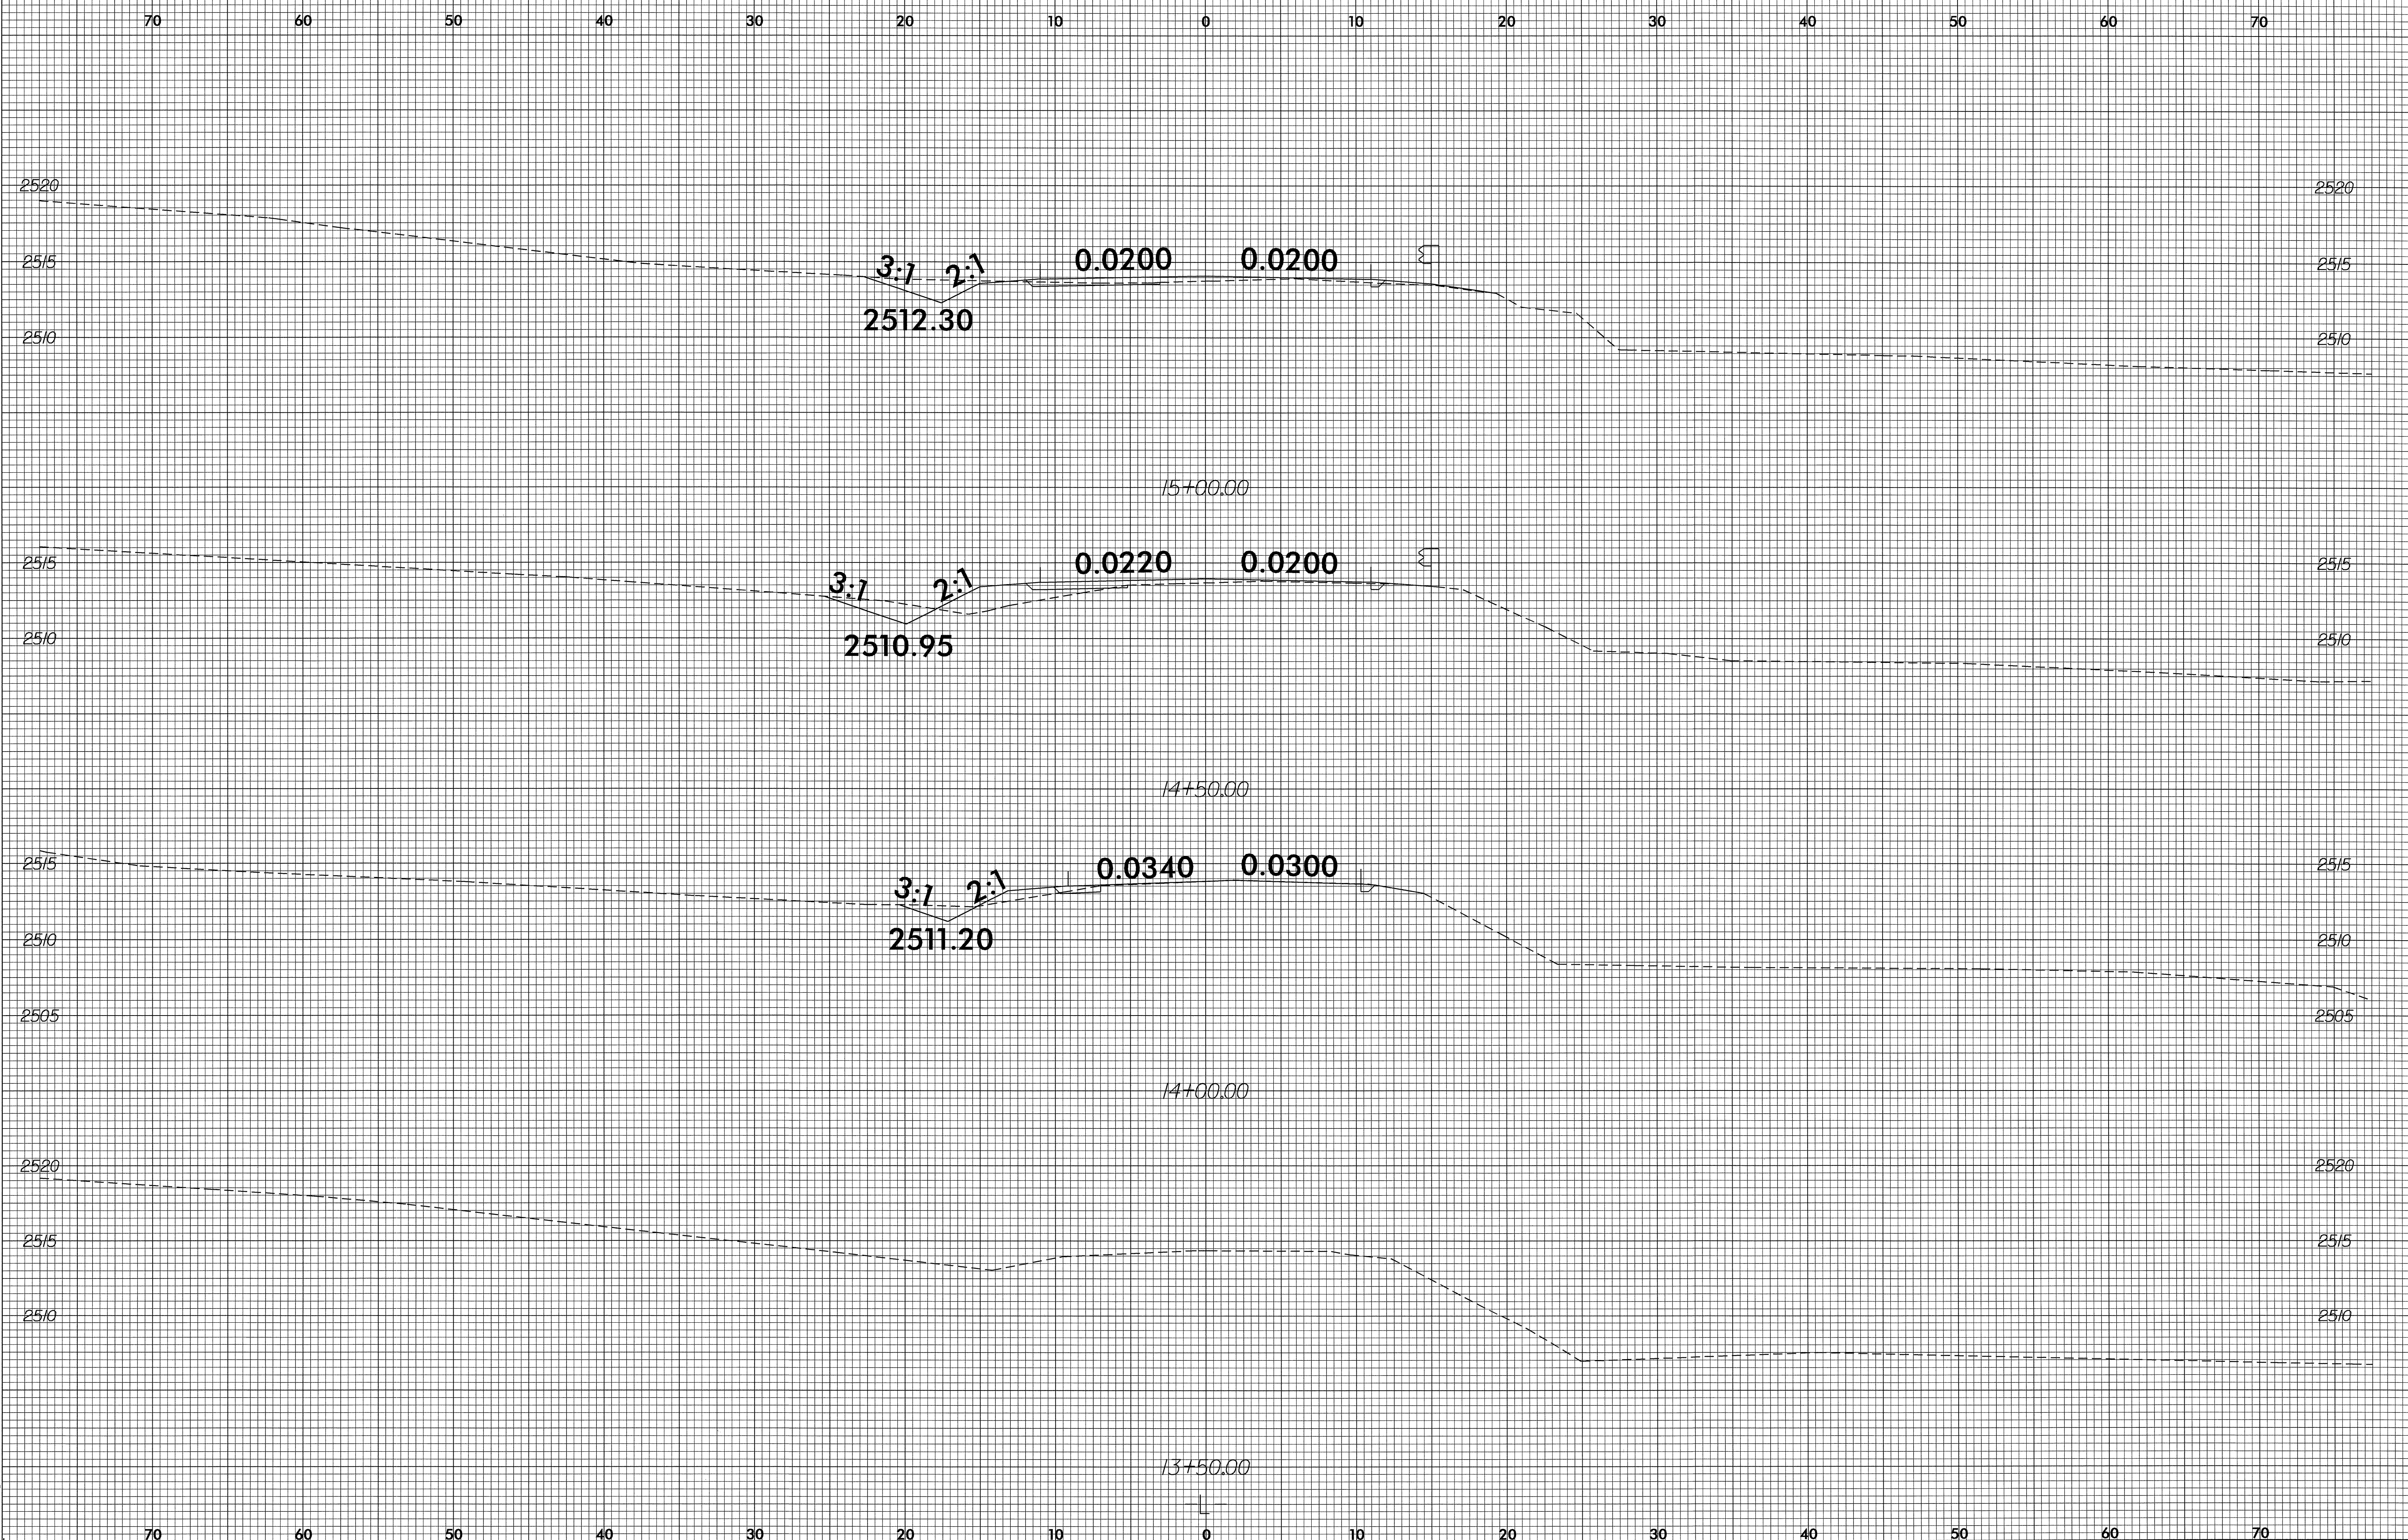

08-DEC-2004 14:18
P:\Roadway\XSC\1884.dgn
MRHussey RD195134