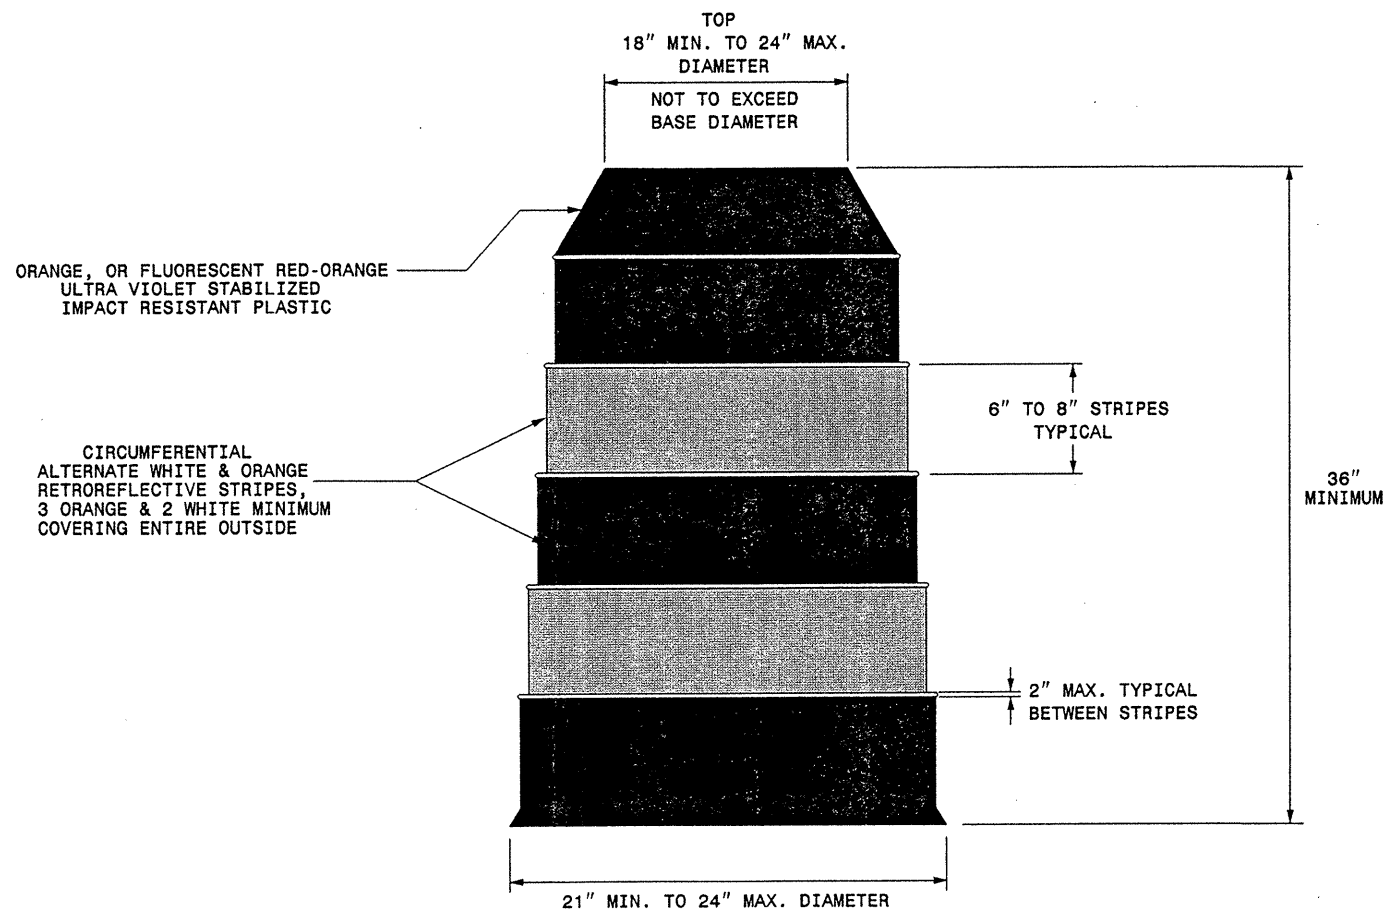


STATE OF
 NORTH CAROLINA
 DEPT. OF TRANSPORTATION
 DIVISION OF HIGHWAYS
 RALEIGH, N.C.

ENGLISH STANDARD DRAWING FOR
DRUMS

SHEET 1 OF 1
1130D01



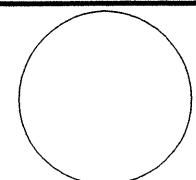

STATE OF
 NORTH CAROLINA
 DEPT. OF TRANSPORTATION
 DIVISION OF HIGHWAYS
 RALEIGH, N.C.

ENGLISH STANDARD DRAWING FOR
DRUMS

SHEET 1 OF 1
1130D01

GENERAL NOTES

- BALLASTING SHALL BE ACHIEVED BY THE SAND BAG, TIRE-SIDEWALL BALLAST, OR PREFORMED WEIGHTED BASE BALLASTING METHODS. DO NOT PLACE BALLAST ON TOP OF THE DRUM.
- IF NECESSARY PLACE THE NAME OF THE AGENCY, CONTRACTOR, OR SUPPLIER ON NON-RETROREFLECTIVE DRUM SURFACES. SHOW THE LETTERS AND NUMBERS USING A NON-RETROREFLECTIVE COLOR AND NOT OVER 2" IN HEIGHT.

APPROVED: _____ DATE: _____	REPLACEMENT DETAIL FOR RSD 1130.01	
SEAL 		
SCALE: NONE		REVISIONS
DATE: 4/02		11/02
DWG. BY: MMM		
DESIGN BY: MMM		
REVIEWED BY: MMM		CAOP FILE

06-DEC-2005 16:20
 \DOT\DR0010\GROUPS\WZTCCC\design\pup4\squod4a\resurfacing\div\10\wbs\10cr106013etcd\ums_english\1130d01.dgn
 psymore AT WZTCCC