



TYPICAL SECTION NO. 5

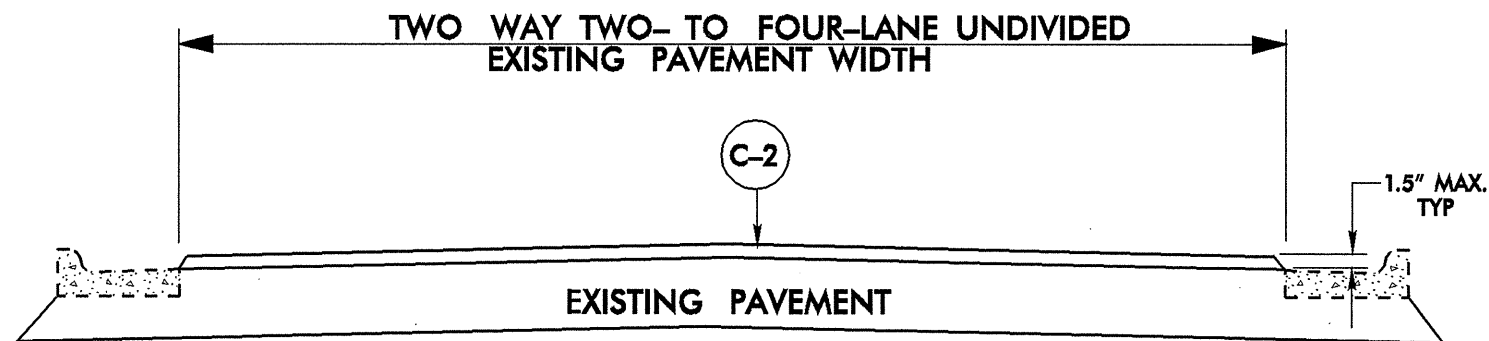

TYPICAL SECTION NO. 6

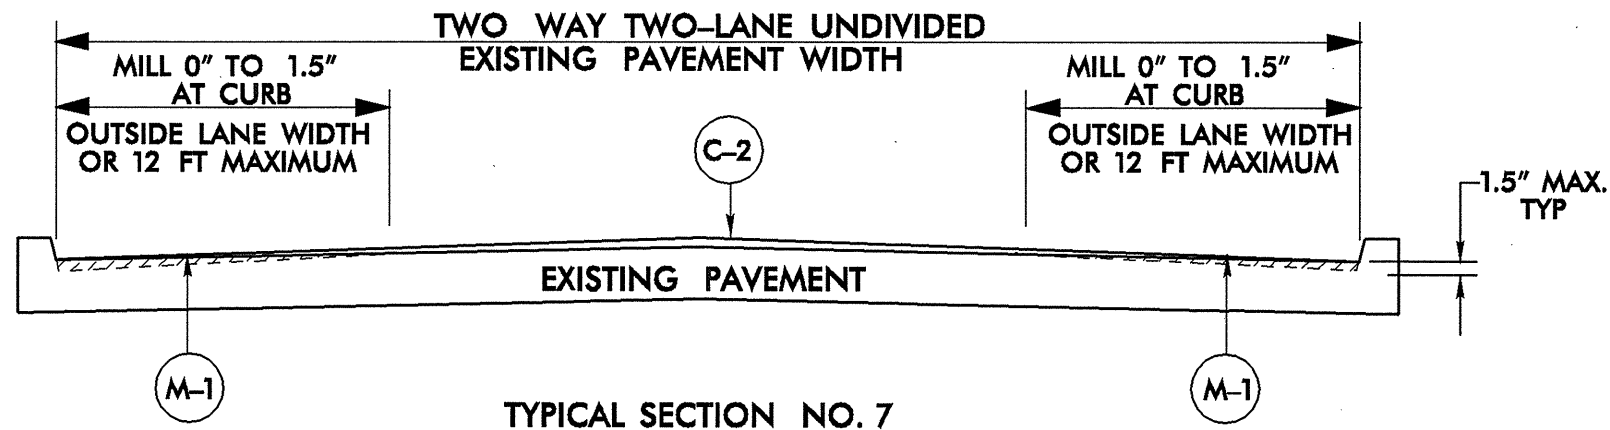

TYPICAL SECTION NO. 7