


CITY-01  
LYNHAVEN DR AND EDGEFIELD AV  
CHANNEL 21

**LEGEND**

| COLOR CODE<br>TIA/EIA 598-A |             |
|-----------------------------|-------------|
| (1) BLUE                    | (7) RED     |
| (2) ORANGE                  | (8) BLACK   |
| (3) GREEN                   | (9) YELLOW  |
| (4) BROWN                   | (10) VIOLET |
| (5) SLATE                   | (11) ROSE   |
| (6) WHITE                   | (12) AQUA   |

X - FUSION SPLICE INDIVIDUAL FIBER


BUFFER TUBE SPLICE OR EXPRESS ENTIRE BUFFER TUBE AS NOTED

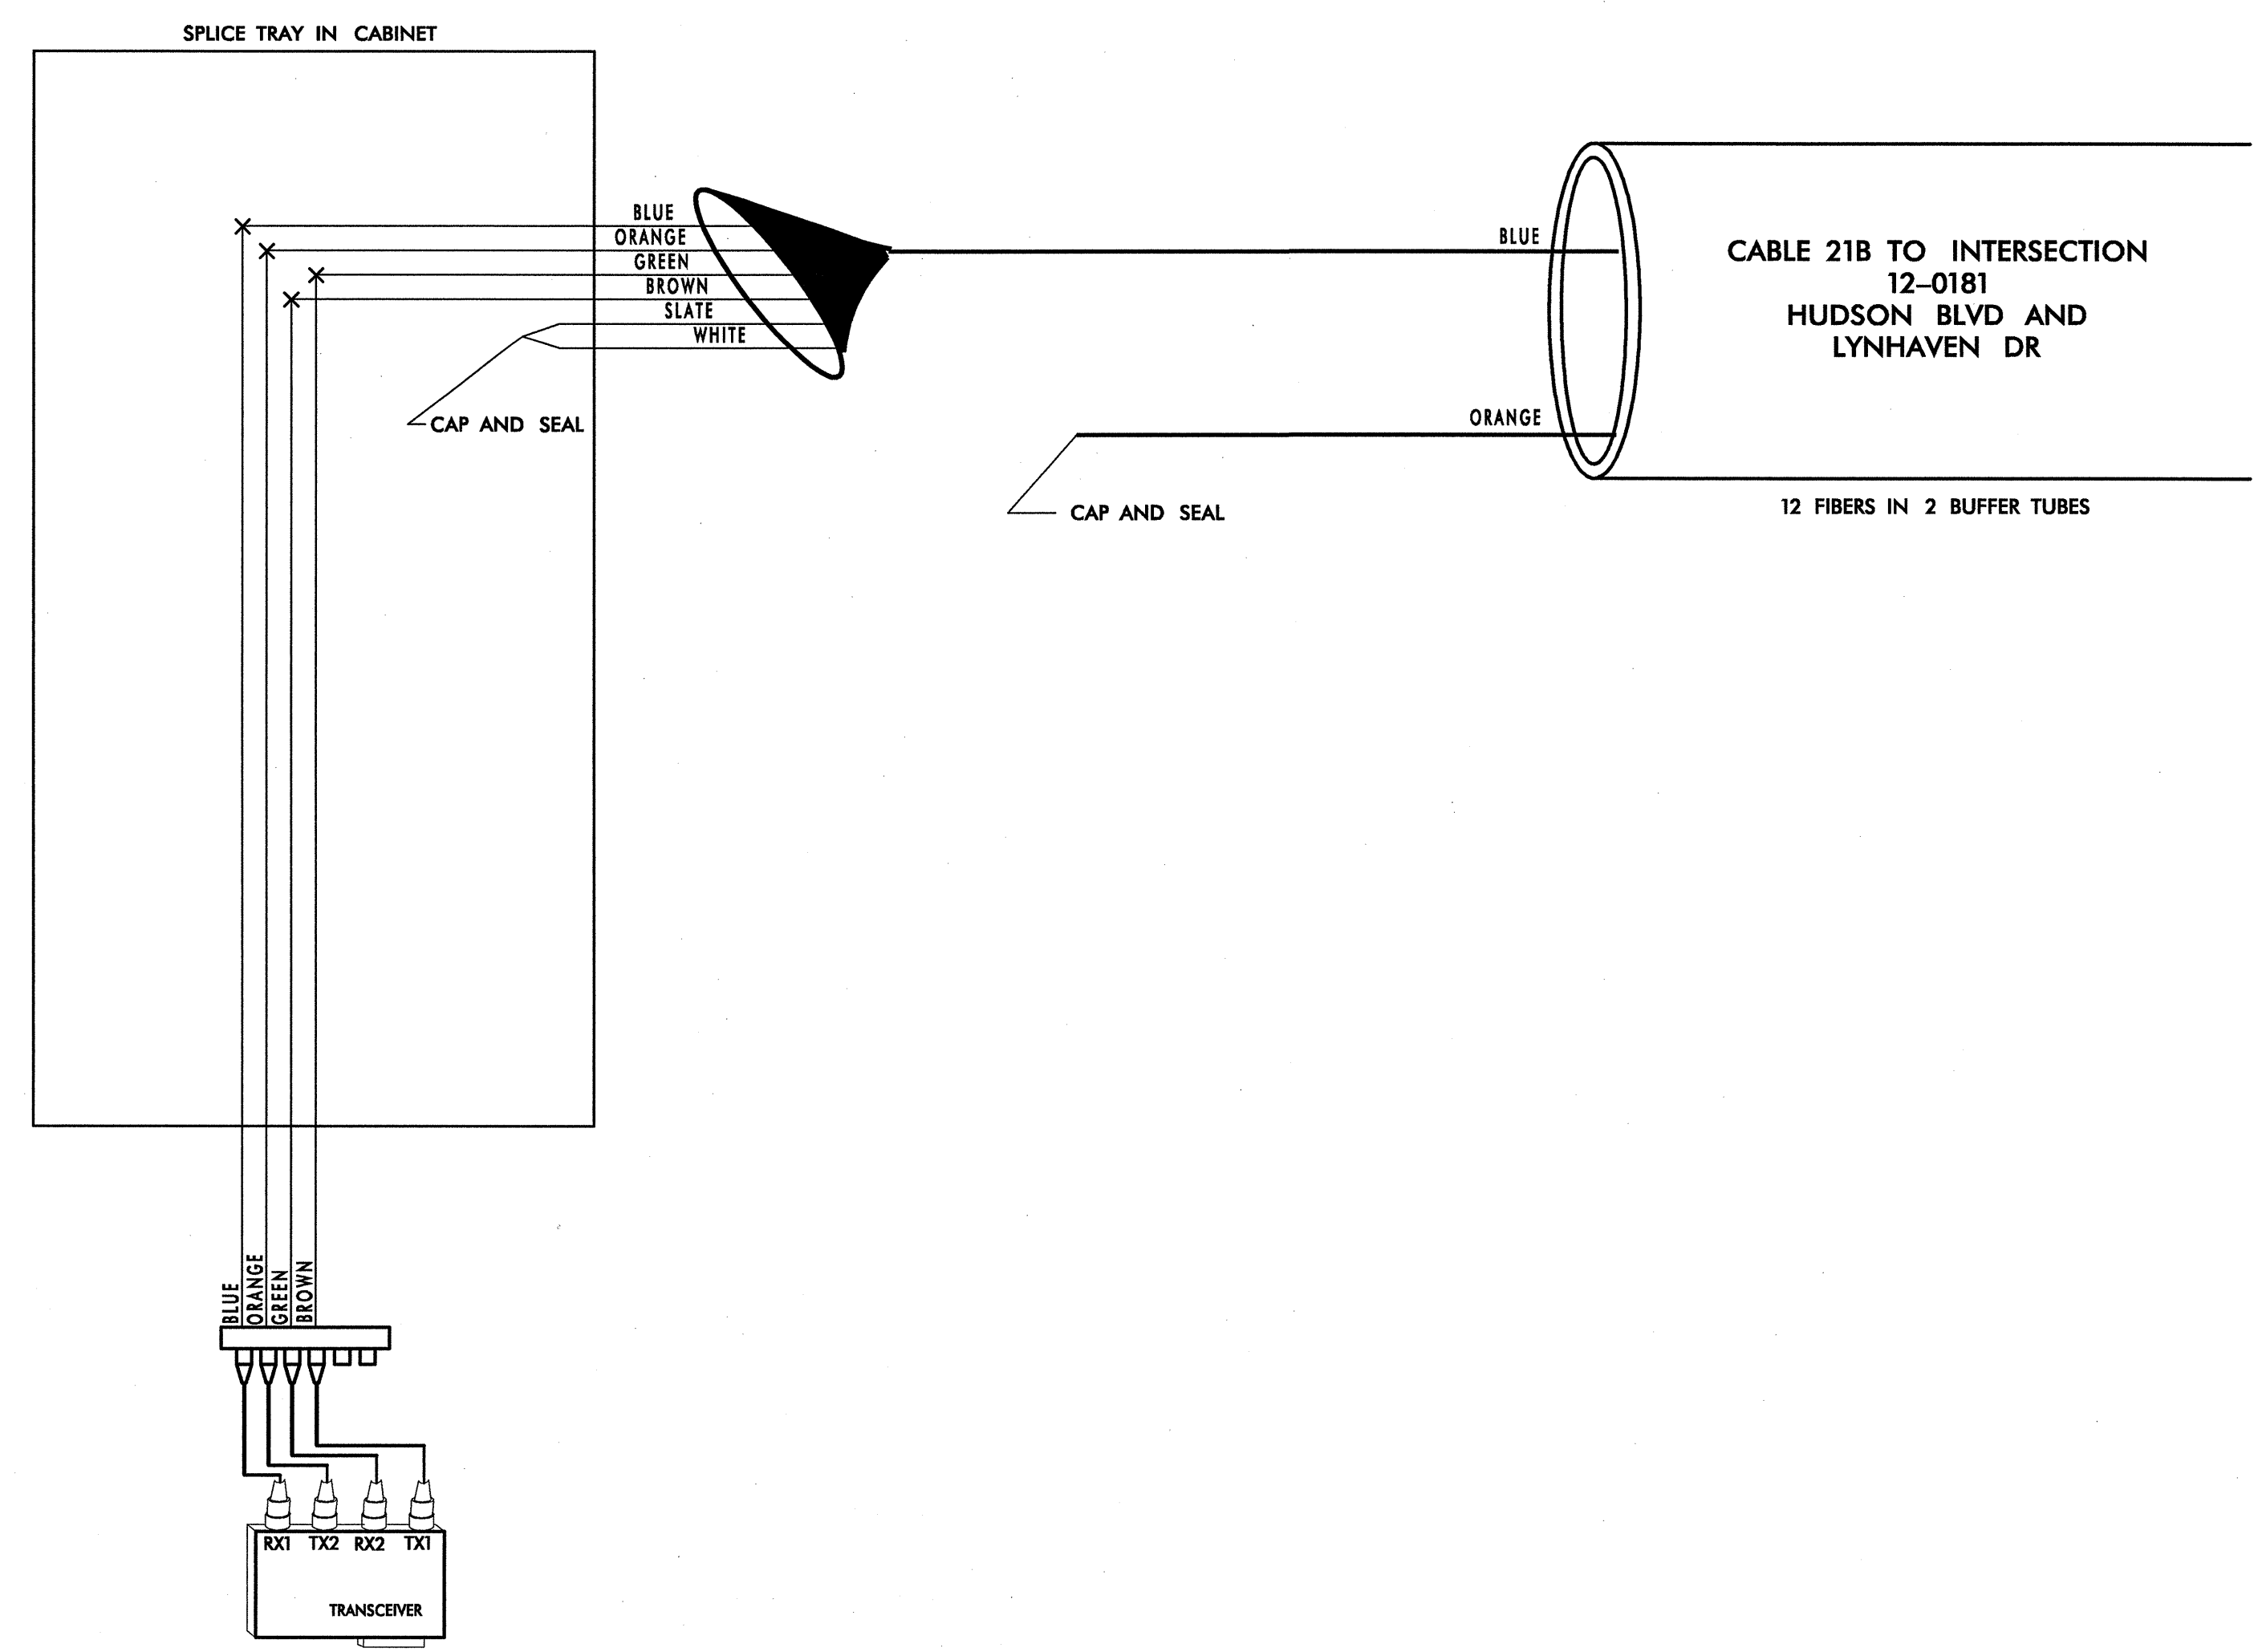

NOTES:  
1. FIBER INTERCONNECT CENTER RACKS ARE SCHEMATIC ONLY - ACTUAL EQUIPMENT FORM MAY VARY.


05/25/2005 f:\systems\proj\facts\01036097\gastonia\sp1.121.dgn

PLANS PREPARED IN THE OFFICE OF:  
**Kimley-Horn and Associates, Inc.**  
P.O. Box 33068  
Raleigh, N.C. 27636-3068  
(919) 671-2000

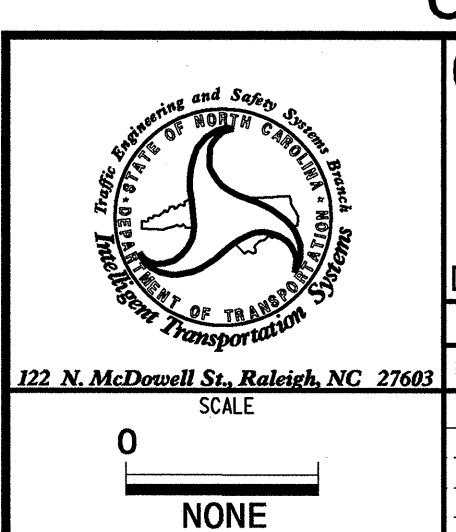

CHANNEL 21 - SIG. INV. # CITY-01  
**CITY OF GASTONIA COMPUTERIZED SIGNAL SYSTEM UPGRADE SPLICE DIAGRAM**

|                            |                             |               |  |
|----------------------------|-----------------------------|---------------|--|
| DIVISION 12                |                             | GASTON COUNTY |  |
| PLAN DATE: MAY 26, 2005    | REVIEWED BY: I.Z. VANOSDELL |               |  |
| PREPARED BY: B.R. LAWRENCE | REVIEWED BY: N.W. DUNZO     |               |  |
| REVISIONS                  | INIT.                       | DATE          |  |
|                            |                             |               |  |

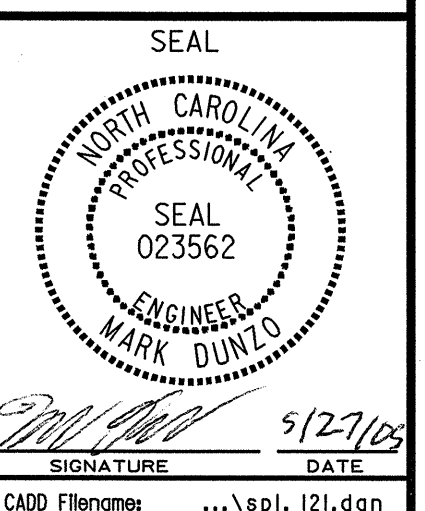

Signature: *Mark Dunzo* 5/27/05  
Date: 5/27/05  
CADD Filename: ... \spl. 121.dgn