



12-1231
NEW HOPE RD AND PINEVIEW LANE
CHANNEL 20

LEGEND

COLOR CODE TIA/EIA 598-A	
(1) BLUE	(7) RED
(2) ORANGE	(8) BLACK
(3) GREEN	(9) YELLOW
(4) BROWN	(10) VIOLET
(5) SLATE	(11) ROSE
(6) WHITE	(12) AQUA

X - FUSION SPLICE INDIVIDUAL FIBER

BUFFER TUBE SPLICE OR EXPRESS ENTIRE BUFFER TUBE AS NOTED

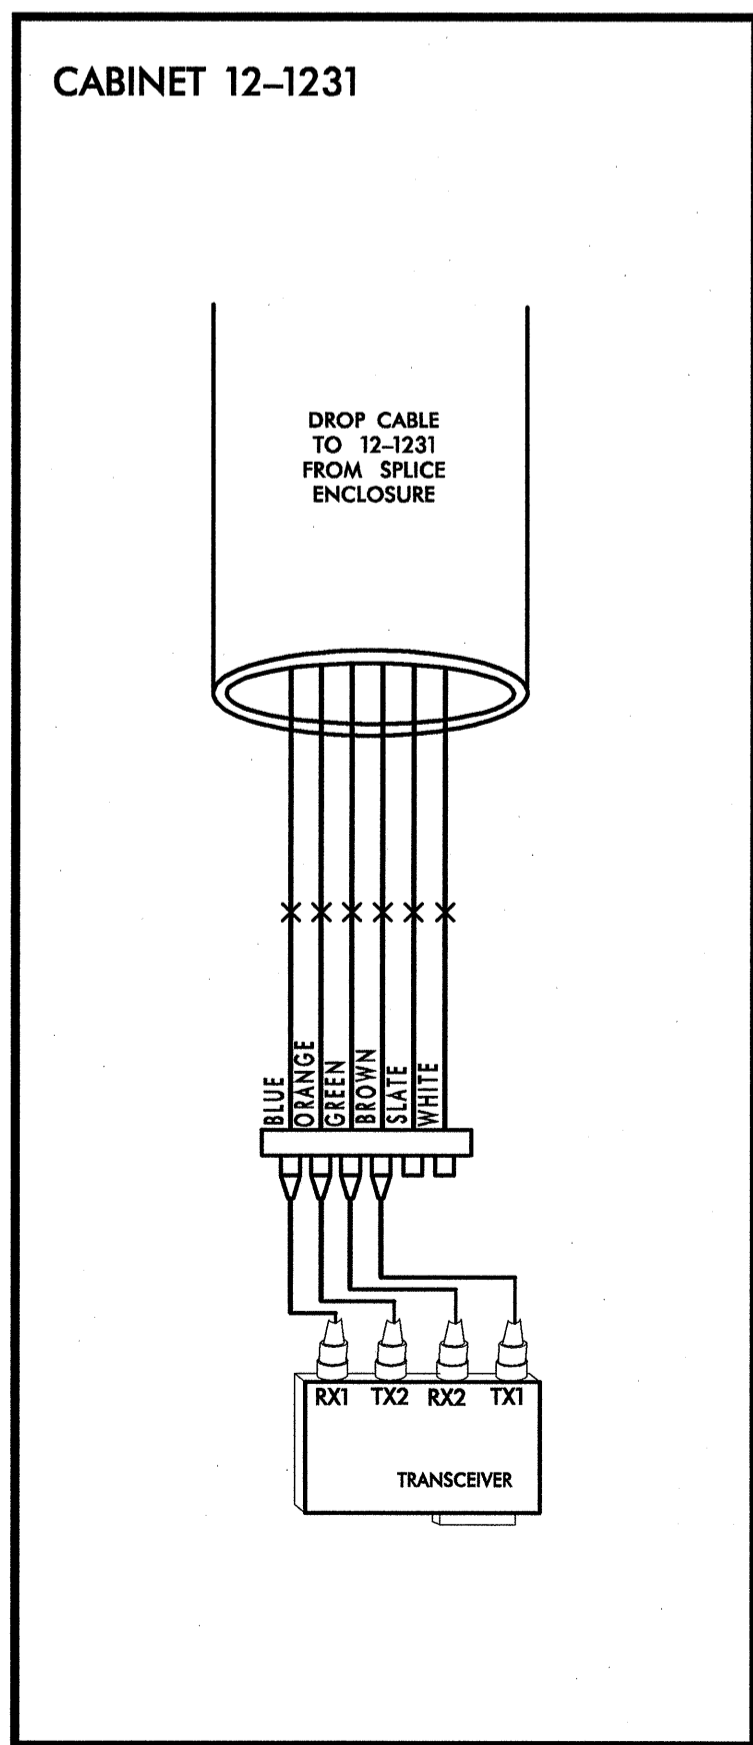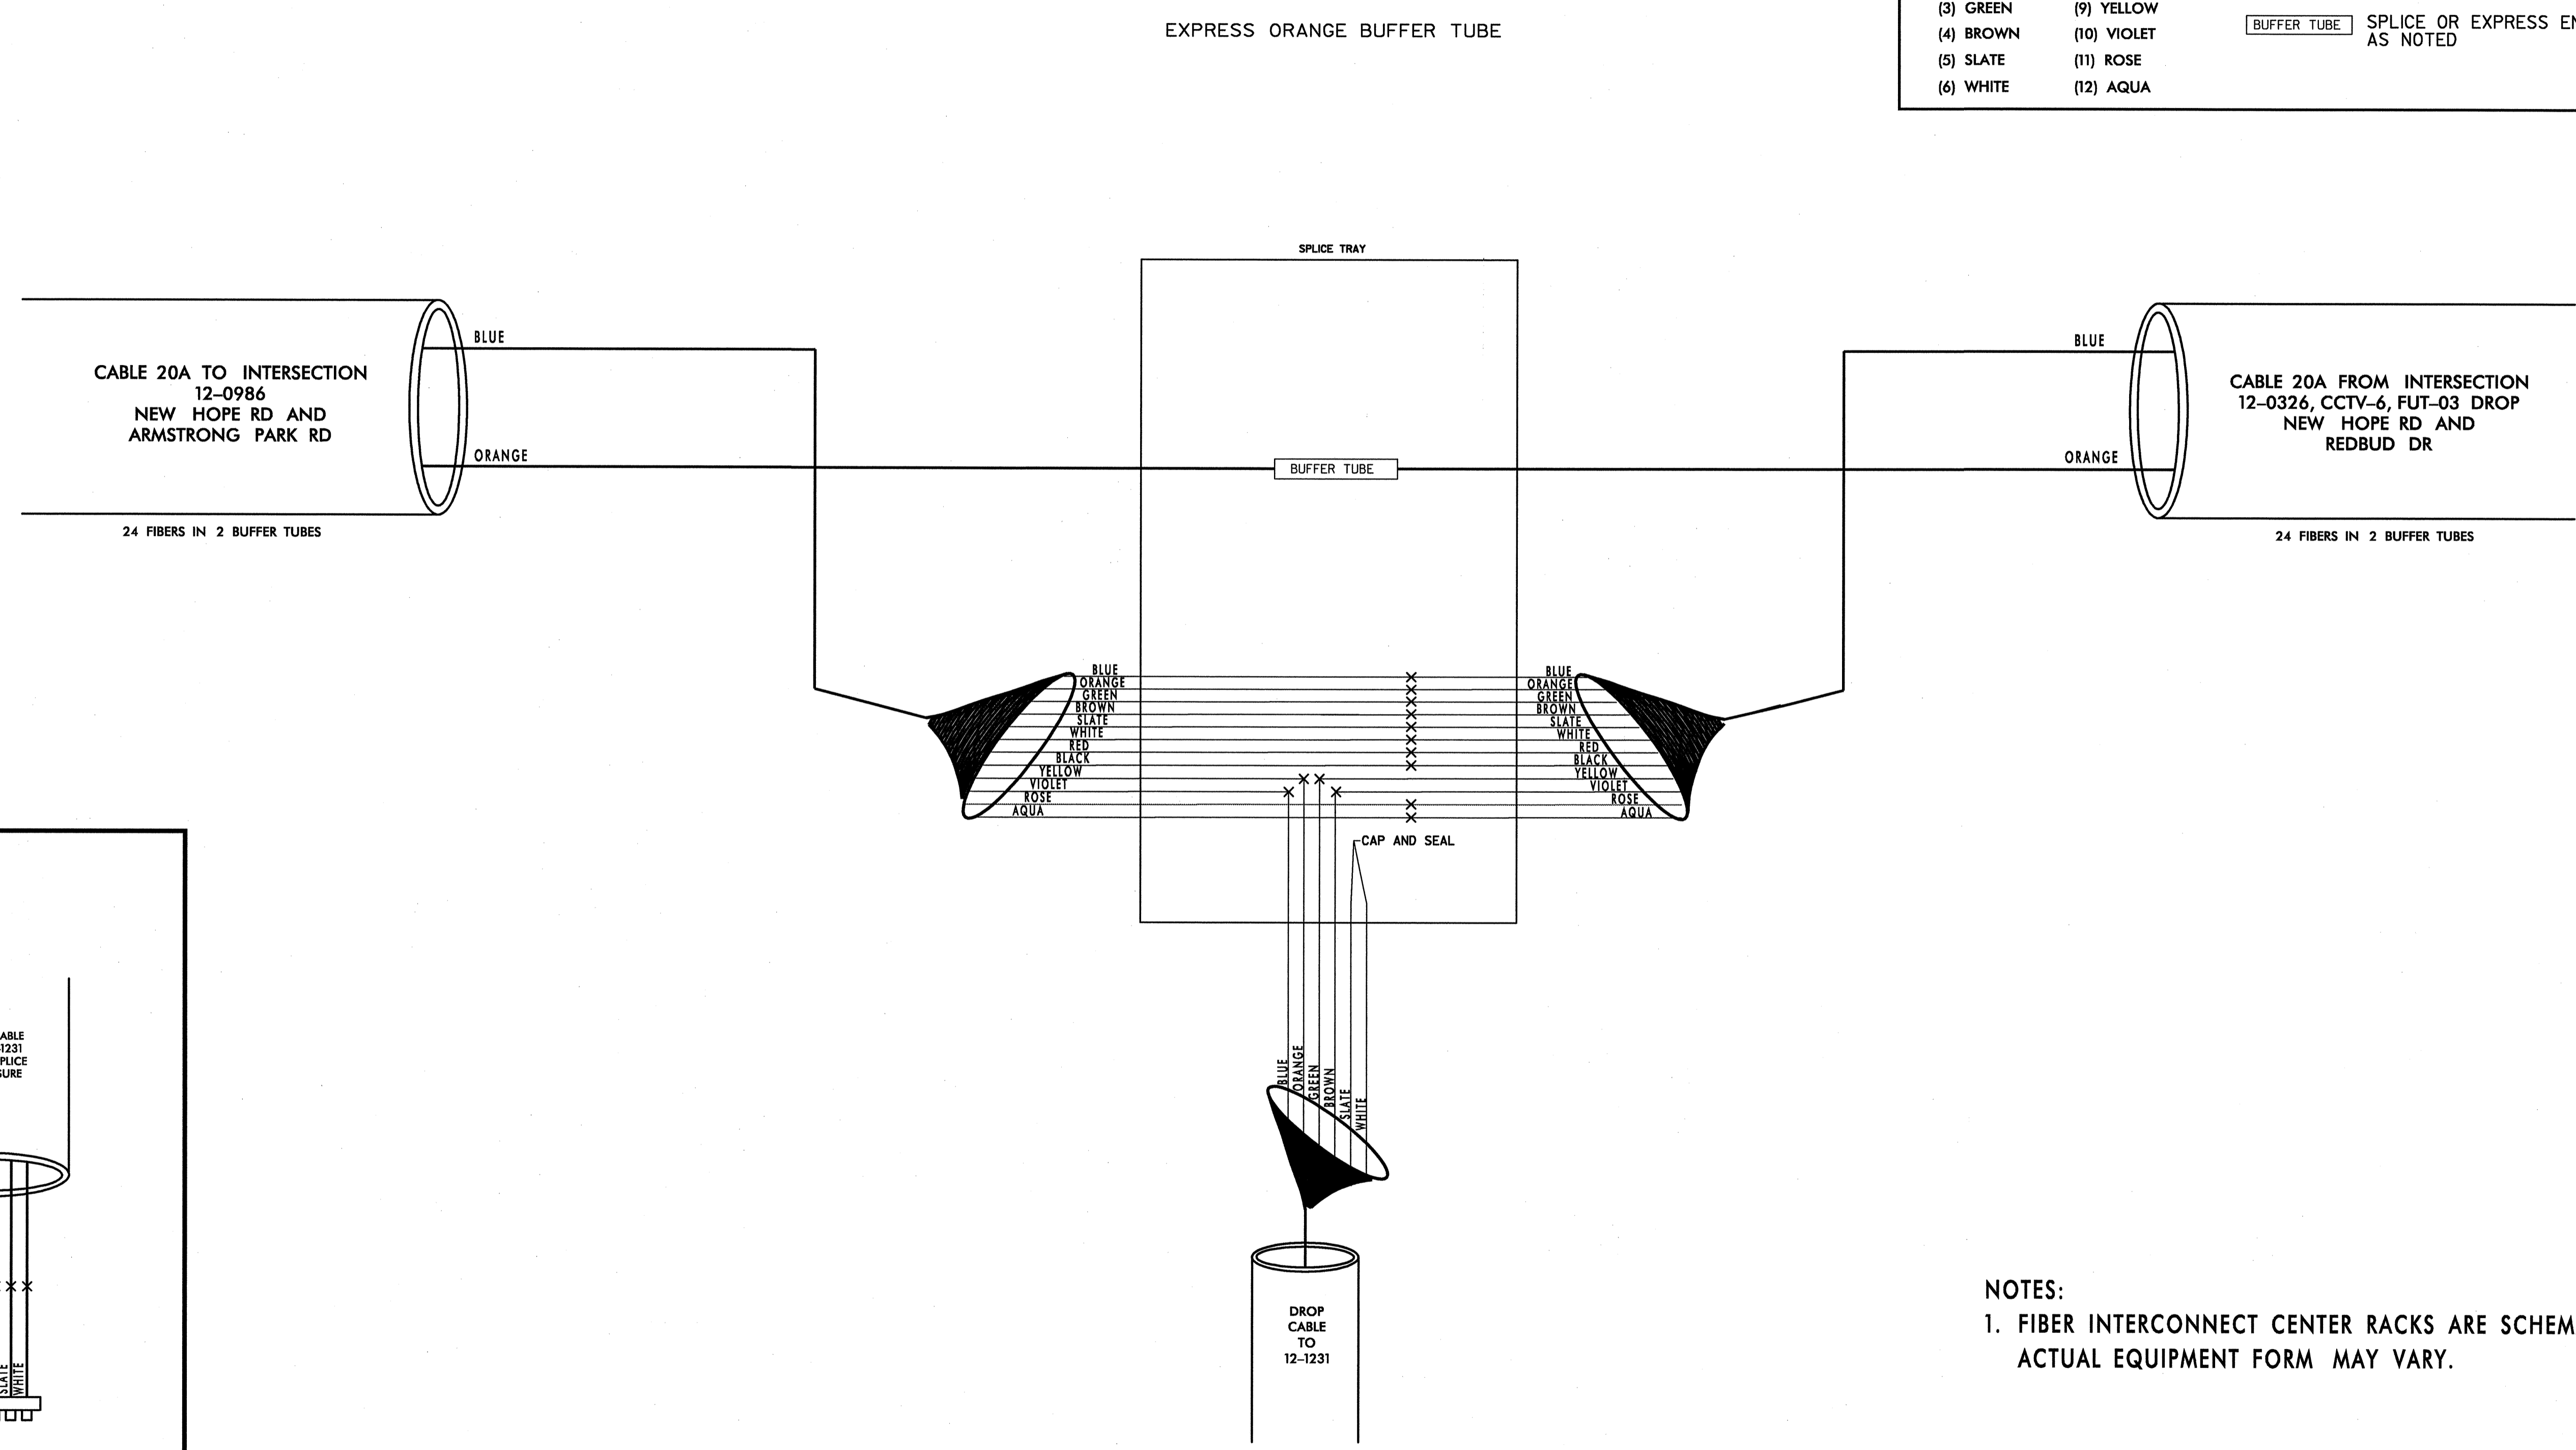

NOTES:
1. FIBER INTERCONNECT CENTER RACKS ARE SCHEMATIC ONLY - ACTUAL EQUIPMENT FORM MAY VARY.

PLANS PREPARED IN THE OFFICE OF:
Kimley-Horn and Associates, Inc.
P.O. Box 33068
Raleigh, N.C. 27636-3068
(919) 677-2000

CHANNEL 20 - SIG. INV. # 12-1231

CITY OF GASTONIA COMPUTERIZED SIGNAL SYSTEM UPGRADE
SPLICE DIAGRAM

DIVISION 12 GASTON COUNTY

PLAN DATE: MAY 26, 2005 REVIEWED BY: I.Z. VANOSDELL

PREPARED BY: B.R. LAWRENCE REVIEWED BY: M.W. DUNZO

REVISIONS	INIT.	DATE

SCALE: 0 NONE

122 N. McDowell St., Raleigh, NC 27603

SEAL
NORTH CAROLINA PROFESSIONAL ENGINEER
SEAL 023562
MARK DUNZO

SIGNATURE DATE 5/27/05

CADD Filename: ...spl.114.dgn

05/25/2005 T:\systems\proj\lects\01036097\gastonia\sp1.114.dgn