


12-0195
NEW HOPE RD AND I-85 N RAMP
CHANNEL 19

LEGEND

COLOR CODE TIA/EIA 598-A	
(1) BLUE	(7) RED
(2) ORANGE	(8) BLACK
(3) GREEN	(9) YELLOW
(4) BROWN	(10) VIOLET
(5) SLATE	(11) ROSE
(6) WHITE	(12) AQUA

X - FUSION SPLICE INDIVIDUAL FIBER

BUFFER TUBE - SPLICE OR EXPRESS ENTIRE BUFFER TUBE AS NOTED

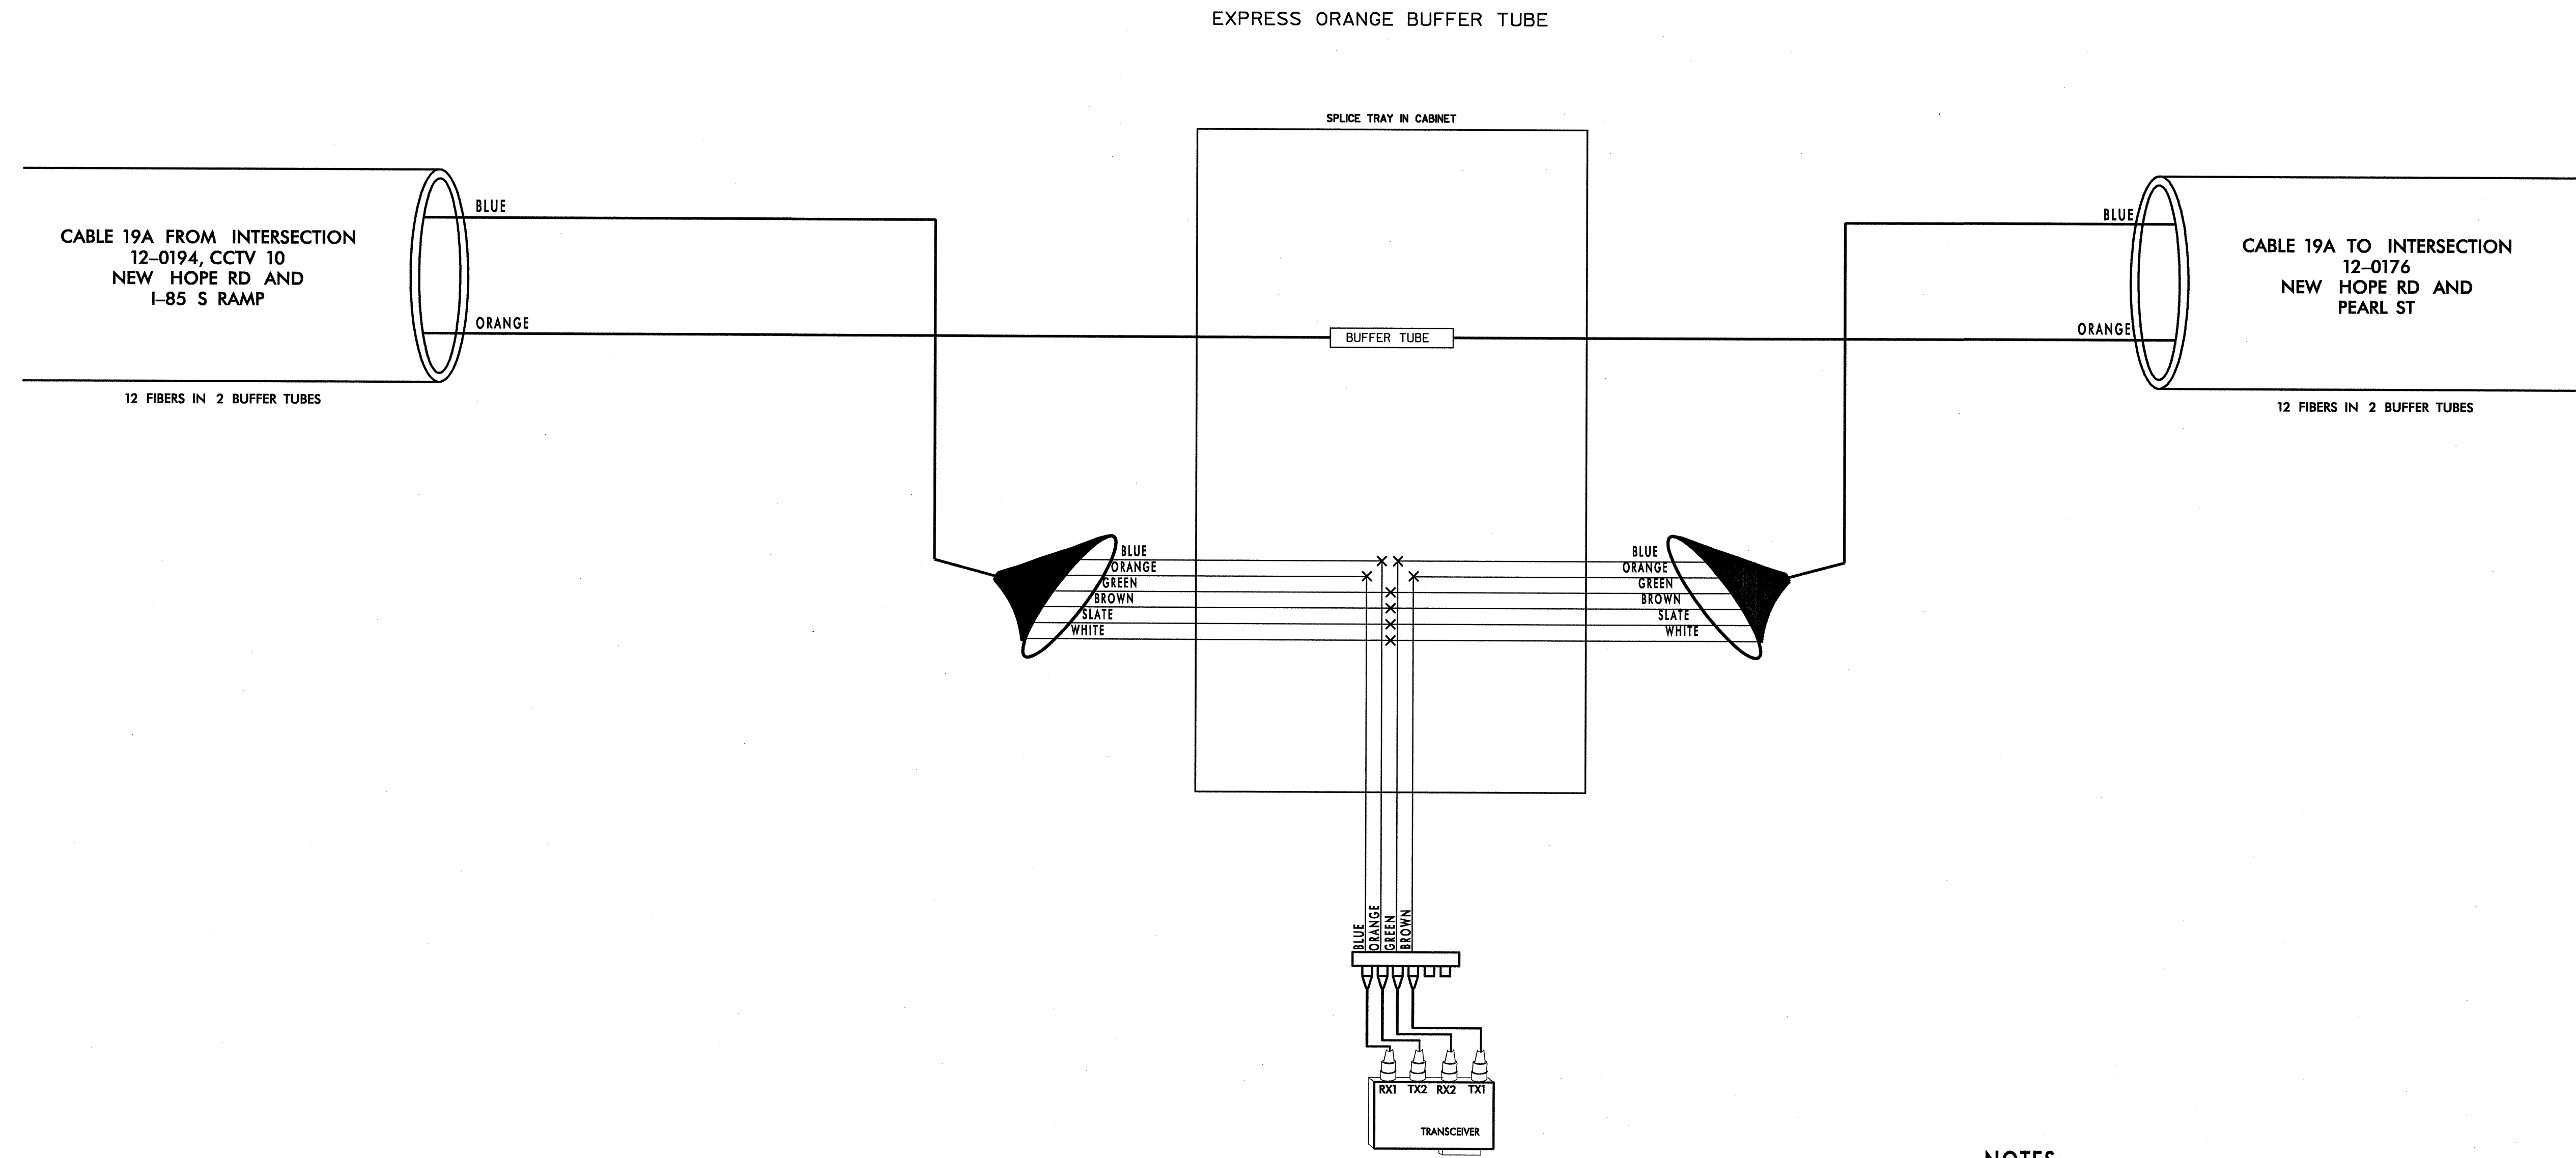

NOTES:
1. FIBER INTERCONNECT CENTER RACKS ARE SCHEMATIC ONLY - ACTUAL EQUIPMENT FORM MAY VARY.

05/25/2005 f:\systems\bro\pactis\01036097\gastonia\sp1.111.dgn

PLANS PREPARED IN THE OFFICE OF:

Kimley-Horn and Associates, Inc.
P.O. Box 33068
Raleigh, N.C. 27636-3068
(919) 677-2000

CHANNEL 19 - SIG. INV. # 12-0195

 CITY OF GASTONIA DEPARTMENT OF TRANSPORTATION	CITY OF GASTONIA COMPUTERIZED SIGNAL SYSTEM UPGRADE SPLICE DIAGRAM		SEAL NORTH CAROLINA PROFESSIONAL ENGINEER SEAL 023562 MARK DUNTO
	DIVISION 12 PLAN DATE: MAY 26, 2005 PREPARED BY: B.R. LAWRENCE	GASTON COUNTY REVIEWED BY: I.Z. VANOSDELL REVIEWED BY: M.W. DUNZO	
REVISIONS		INIT. DATE	SIGNATURE DATE 5/27/05

CADD Filename: ...sp1.111.dgn