


12-1535
NEW HOPE RD AND REMOUNT RD
CHANNEL 19

LEGEND

COLOR CODE TIA/EIA 598-A	
(1) BLUE	(7) RED
(2) ORANGE	(8) BLACK
(3) GREEN	(9) YELLOW
(4) BROWN	(10) VIOLET
(5) SLATE	(11) ROSE
(6) WHITE	(12) AQUA

X - FUSION SPLICE INDIVIDUAL FIBER

BUFFER TUBE - SPLICE OR EXPRESS ENTIRE BUFFER TUBE AS NOTED

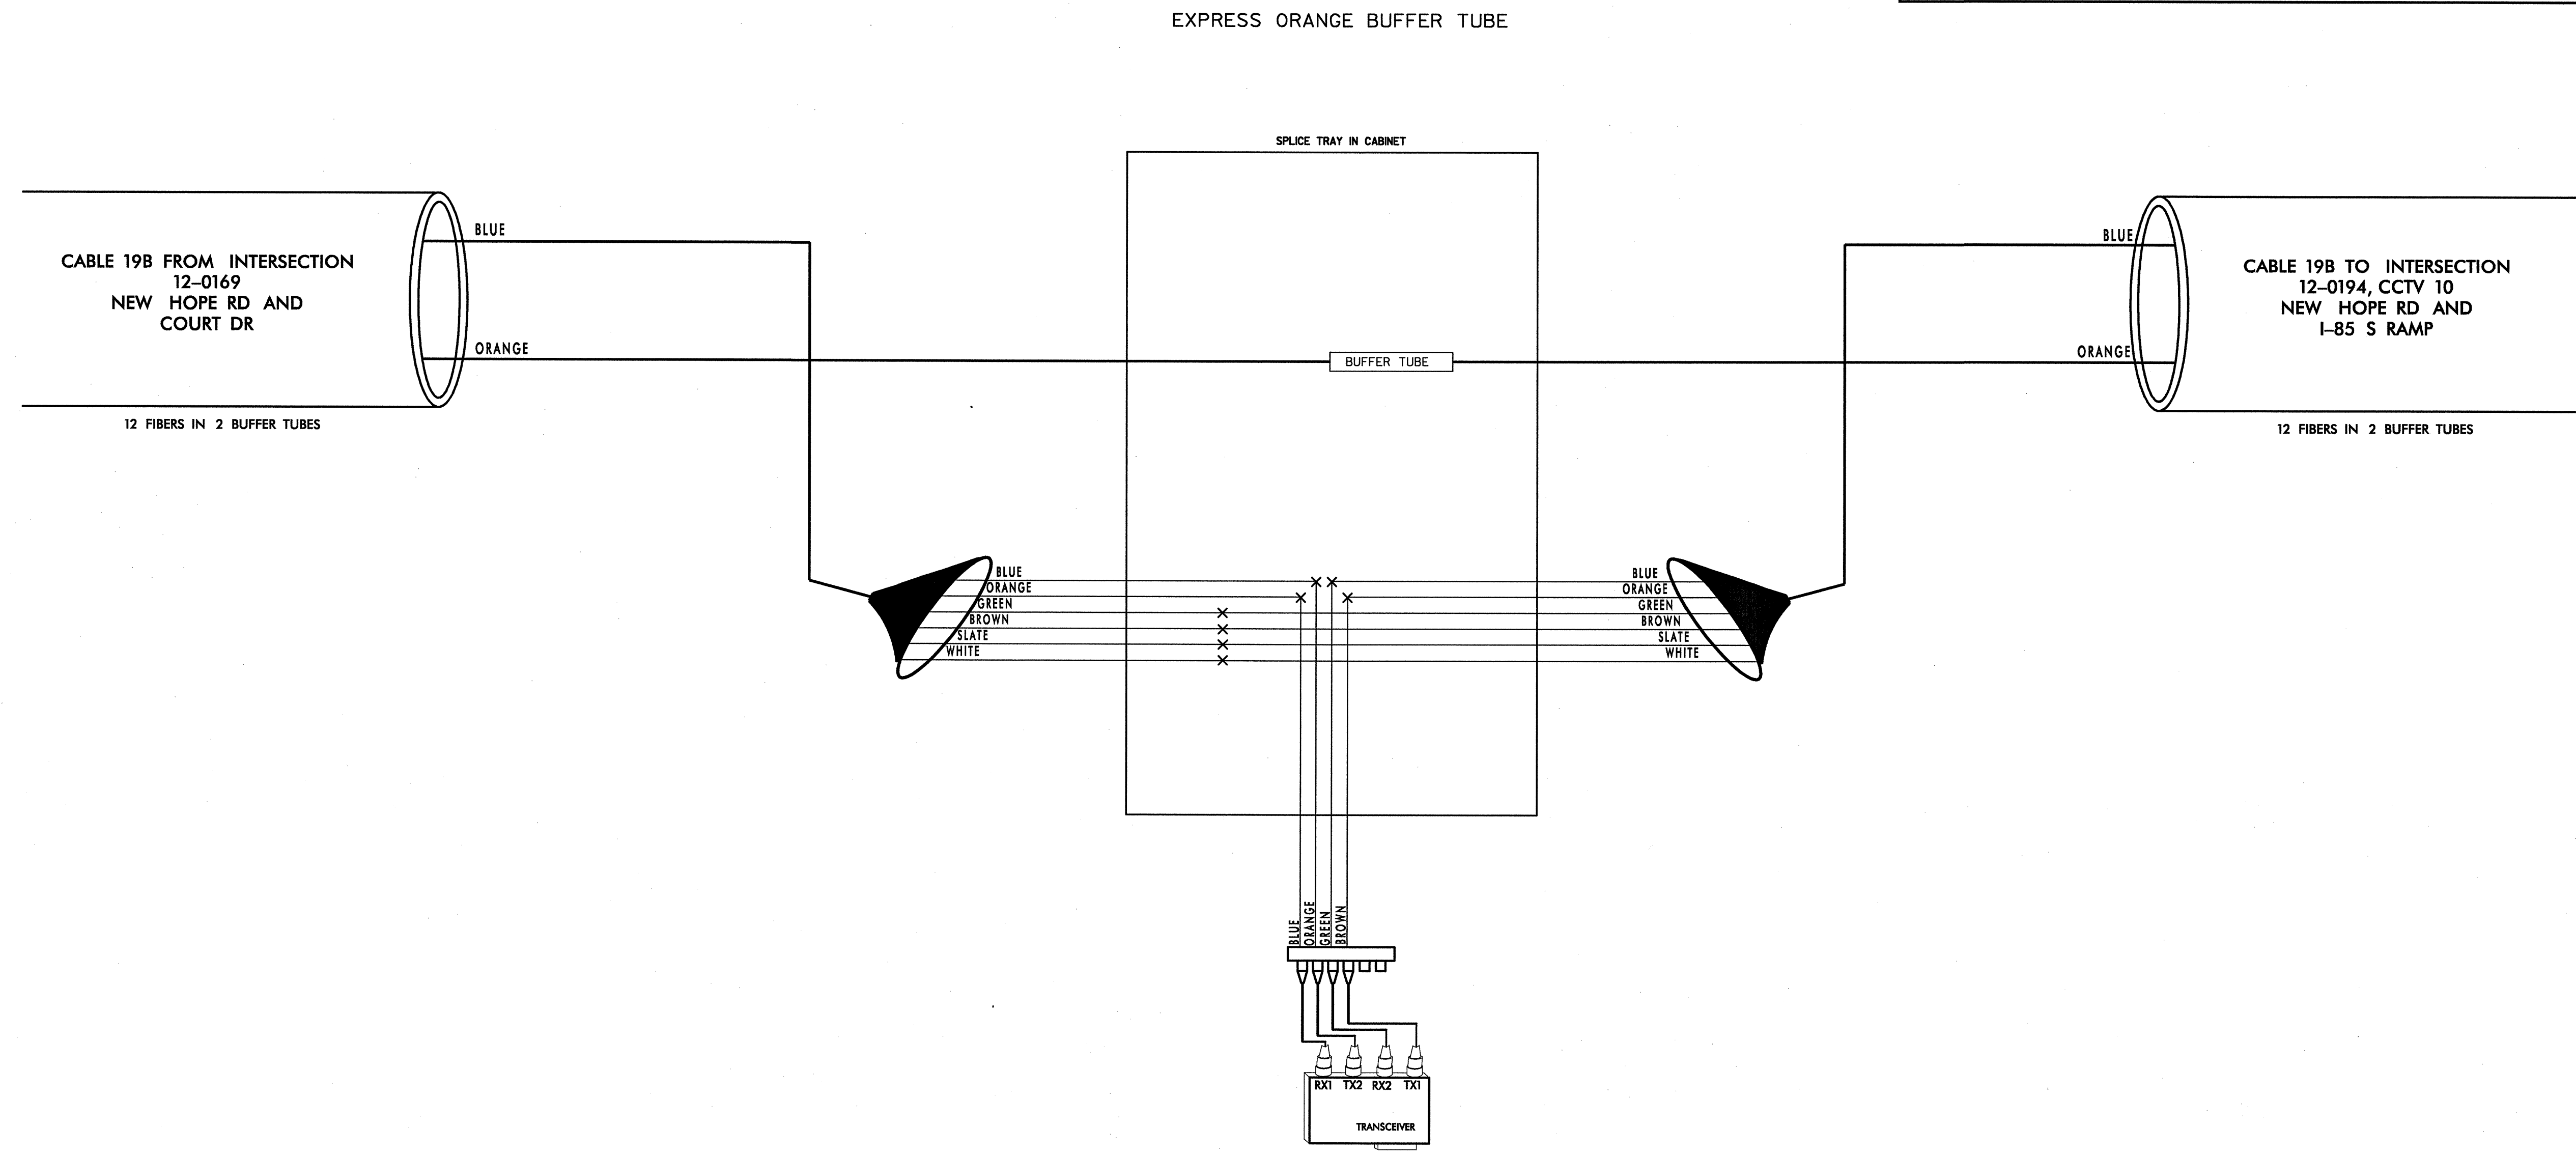

NOTES:
1. FIBER INTERCONNECT CENTER RACKS ARE SCHEMATIC ONLY - ACTUAL EQUIPMENT FORM MAY VARY.

05/25/2005 f:\systems\proj\ecds\01036097\gastonia\spl_109.dgn

PLANS PREPARED IN THE OFFICE OF:
Kimley-Horn and Associates, Inc.
P.O. Box 33068
Raleigh, N.C. 27636-3068
(919) 677-2000

CHANNEL 19 - SIG. INV. # 12-1535

CITY OF GASTONIA COMPUTERIZED SIGNAL SYSTEM UPGRADE SPLICE DIAGRAM

DIVISION 12 GASTON COUNTY

PLAN DATE: MAY 26, 2005 REVIEWED BY: I.Z. VANOSDELL

PREPARED BY: B.R. LAWRENCE REVIEWED BY: M.W. DUNZO

REVISIONS: _____ INIT. DATE

SCALE: 0 NONE

SEAL: NORTH CAROLINA PROFESSIONAL ENGINEER SEAL 023562 ENGINEER MARK DUNZO

SIGNATURE: *[Signature]* DATE: 5/27/05

CAO File name: ...spl_109.dgn