


12-0173
NEW HOPE RD AND AUTEN RD
CHANNEL 19

LEGEND

| COLOR CODE TIA/EIA 598-A | |
|-----------------------------|-------------|
| (1) BLUE | (7) RED |
| (2) ORANGE | (8) BLACK |
| (3) GREEN | (9) YELLOW |
| (4) BROWN | (10) VIOLET |
| (5) SLATE | (11) ROSE |
| (6) WHITE | (12) AQUA |

X - FUSION SPLICE INDIVIDUAL FIBER

BUFFER TUBE - SPLICE OR EXPRESS ENTIRE BUFFER TUBE AS NOTED

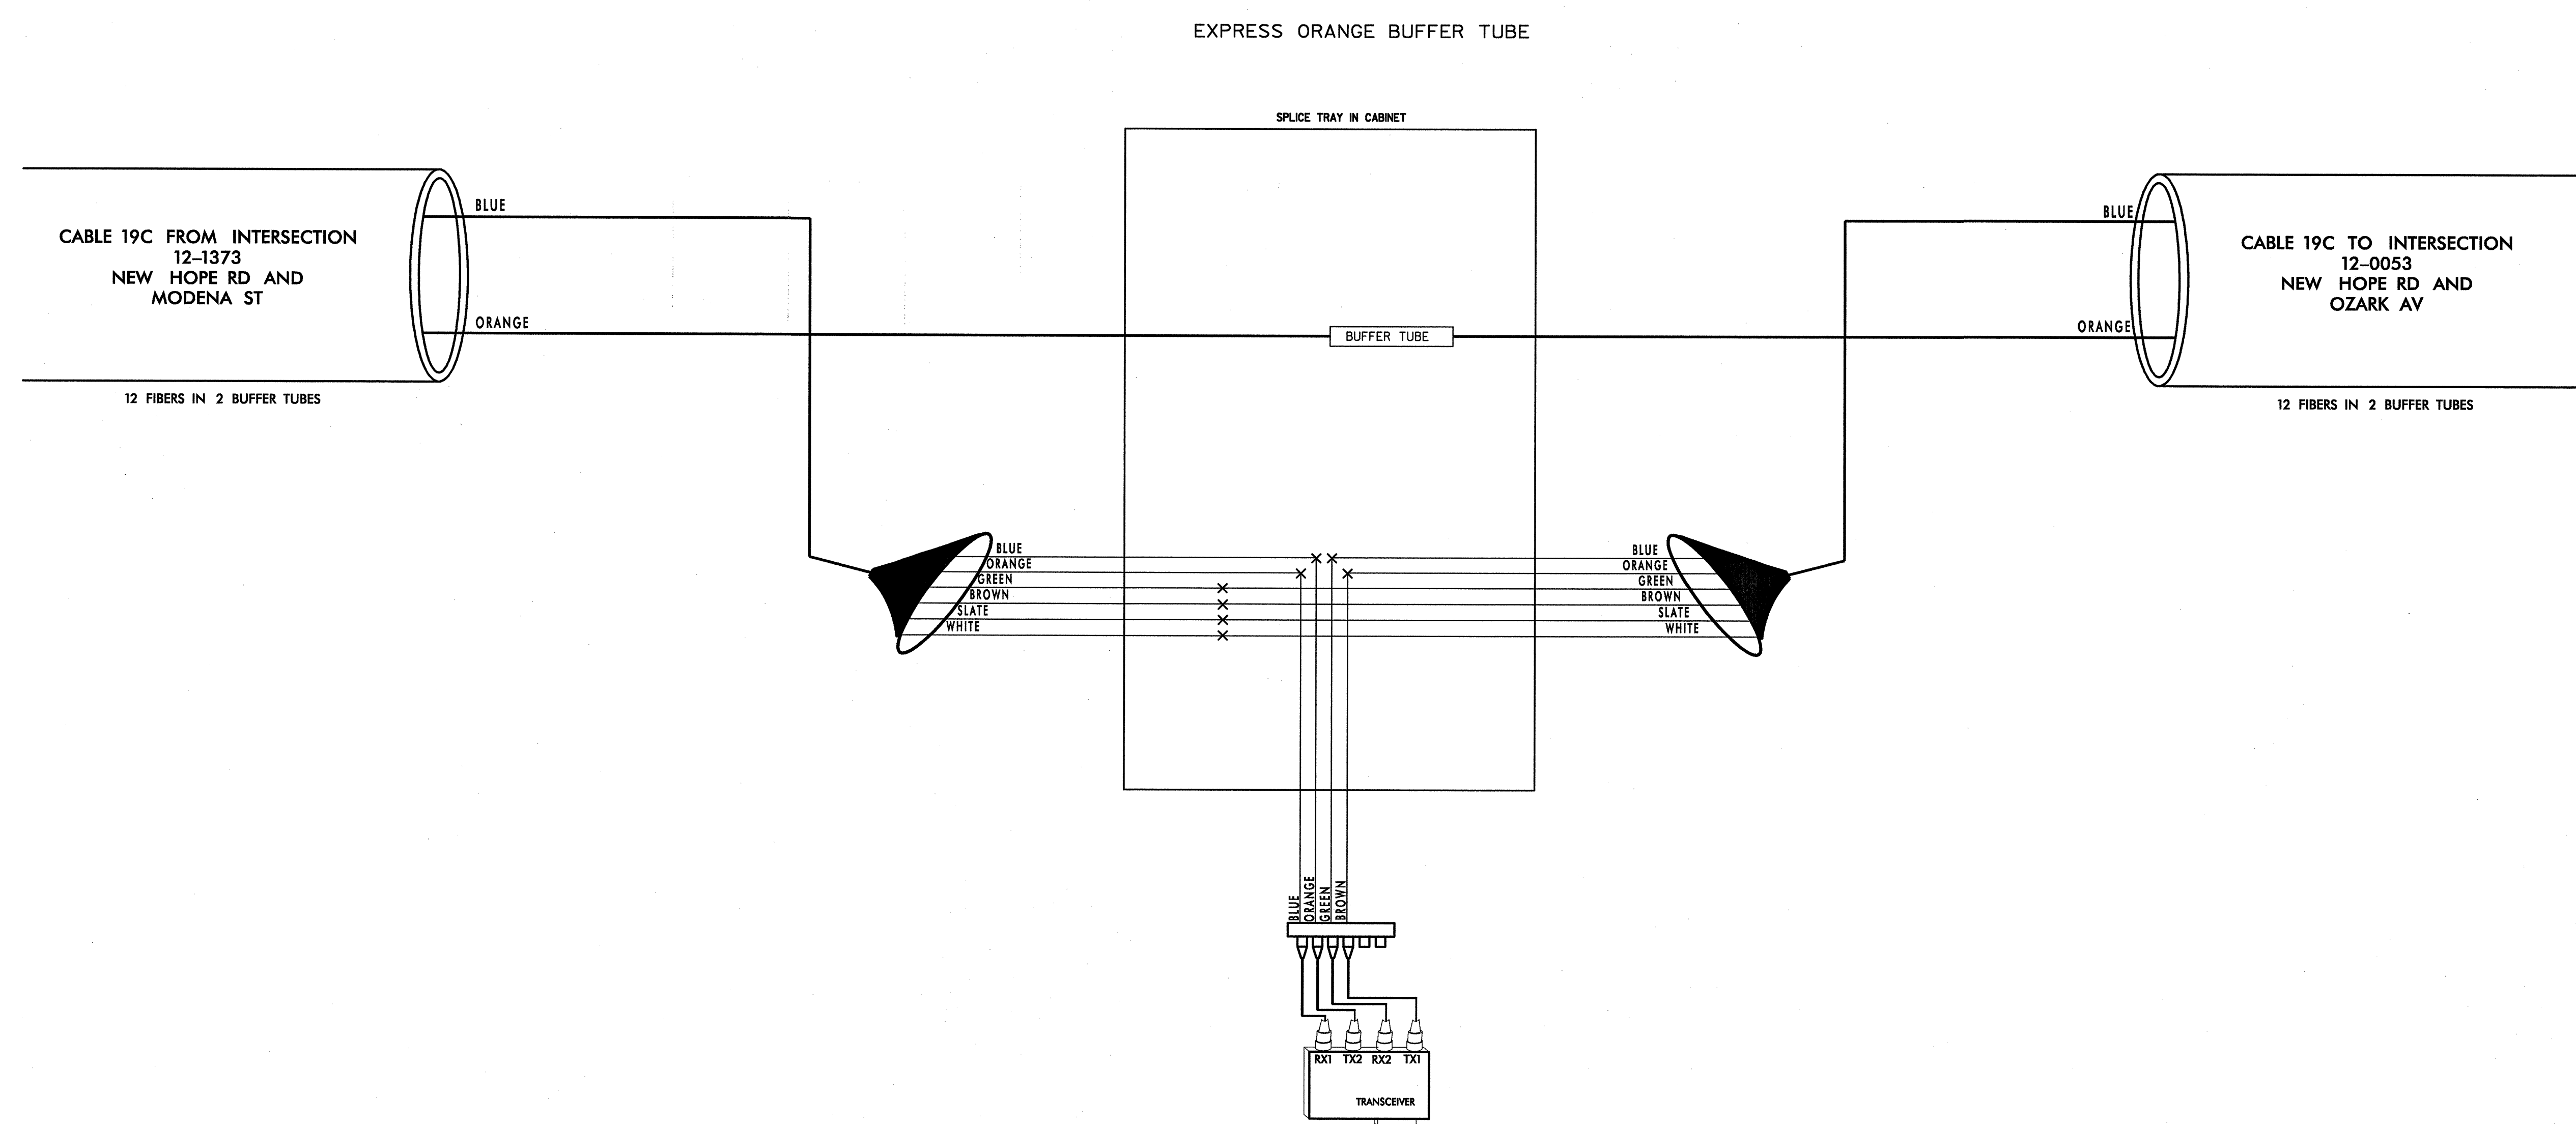

NOTES:
1. FIBER INTERCONNECT CENTER RACKS ARE SCHEMATIC ONLY - ACTUAL EQUIPMENT FORM MAY VARY.

05/25/2005 f:\systems\proj\lectis\01036097\gastonia\sp1.106.dgn

PLANS PREPARED IN THE OFFICE OF:
Kimley-Horn and Associates, Inc.
P.O. Box 33068
Raleigh, N.C. 27636-3068
(919) 677-2000

| | | | |
|--|---|---|--|
| | CHANNEL 19 - SIG. INV. # 12-0173 | | |
| | CITY OF GASTONIA COMPUTERIZED SIGNAL SYSTEM UPGRADE SPLICE DIAGRAM | | |
| DIVISION 12 GASTON COUNTY | | PREPARED BY: B.R. LAWRENCE REVIEWED BY: M.W. DUNZO | |
| PLAN DATE: MAY 26, 2005 REVIEWED BY: I.Z. VANOSDELL | | REVISIONS INIT. DATE | |
| SCALE: 0 NONE | | SIGNATURE: <i>[Signature]</i> DATE: 5/27/05 | |
| CADD Filename: ...spl.106.dgn | | | |