


12-0152  
NEW HOPE RD AND BURTONWOOD DR  
CHANNEL 18

**LEGEND**

COLOR CODE TIA/EIA 598-A	
(1) BLUE	(7) RED
(2) ORANGE	(8) BLACK
(3) GREEN	(9) YELLOW
(4) BROWN	(10) VIOLET
(5) SLATE	(11) ROSE
(6) WHITE	(12) AQUA

X - FUSION SPLICE INDIVIDUAL FIBER

**BUFFER TUBE** SPLICE OR EXPRESS ENTIRE BUFFER TUBE AS NOTED

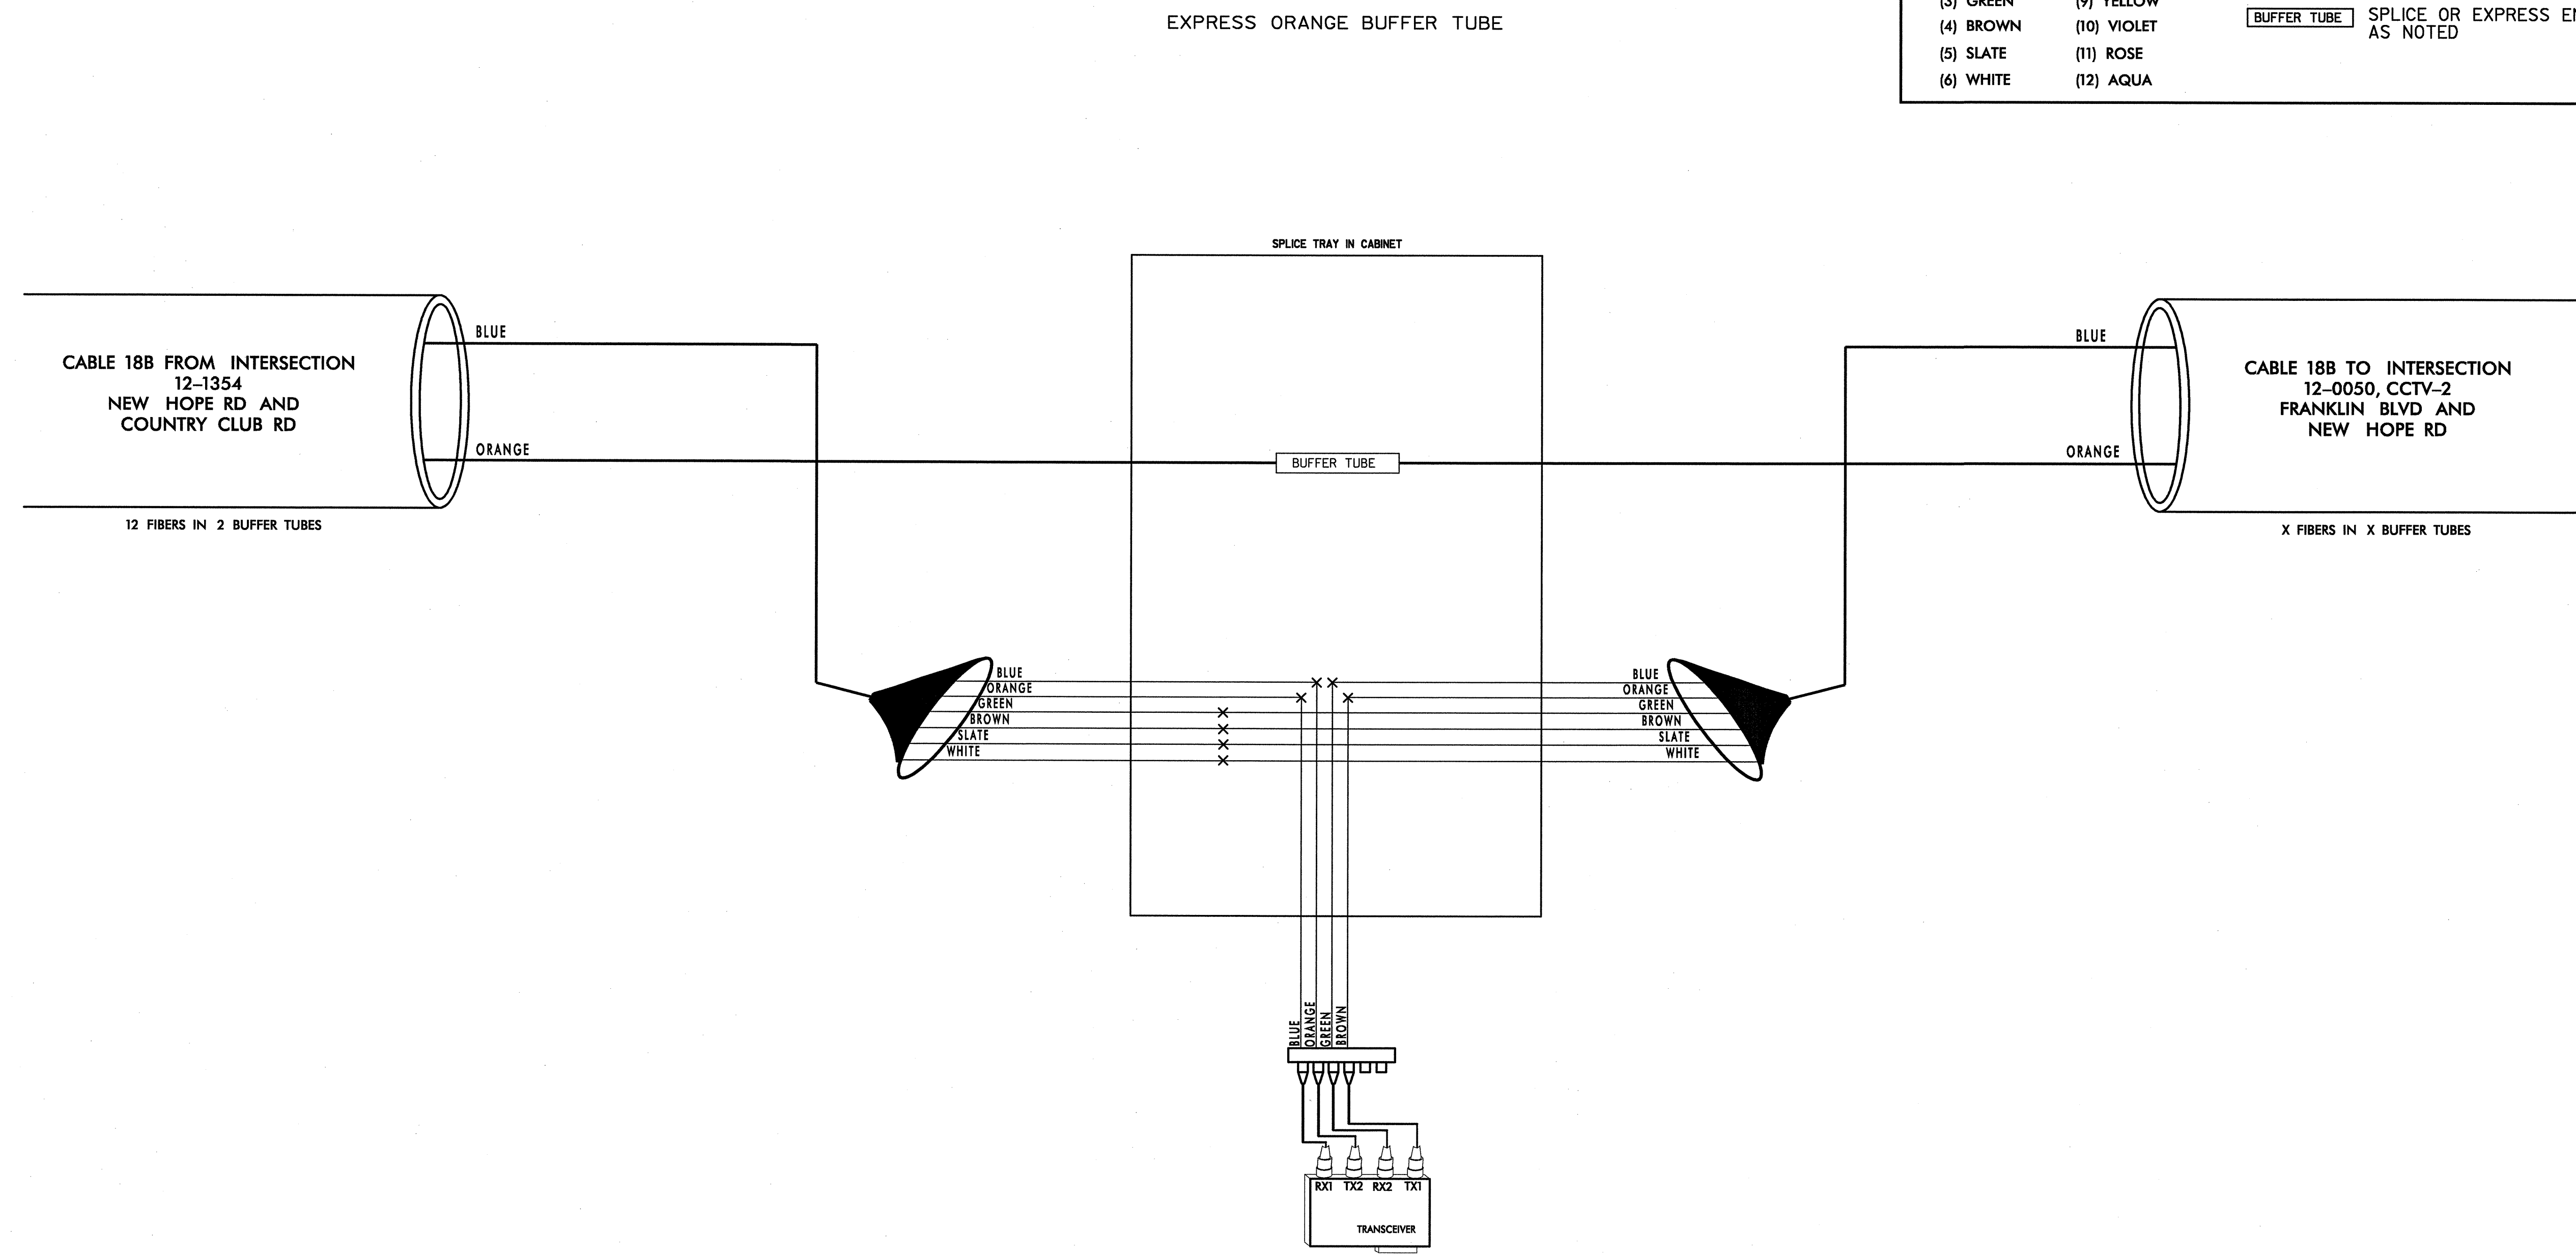

NOTES:  
1. FIBER INTERCONNECT CENTER RACKS ARE SCHEMATIC ONLY - ACTUAL EQUIPMENT FORM MAY VARY.

05/25/2005 f:\systems\proj\roads\1036097\gastonia\sp1.104.dgn

PLANS PREPARED IN THE OFFICE OF:  
**Kimley-Horn and Associates, Inc.**  
P.O. Box 33068  
Raleigh, N.C. 27636-3068  
(919) 677-2000

222 N. McDowell St., Raleigh, NC 27603

SCALE  
0  
NONE

**CHANNEL 18 - SIG. INV. # 12-0152**

**CITY OF GASTONIA COMPUTERIZED SIGNAL SYSTEM UPGRADE SPLICE DIAGRAM**

DIVISION 12		GASTON COUNTY	
PLAN DATE: MAY 26, 2005	REVIEWED BY: I.Z. VANOSDELL	PREPARED BY: B.R. LAWRENCE	REVIEWED BY: N.W. DUNZO
REVISIONS	INIT.	DATE	

SEAL

SEAL  
023562  
ENGINEER  
MARK DUNZO

5/27/05  
SIGNATURE DATE  
CADD Filename: ...sp1.104.dgn