

12-0276
GARRISON BLVD AND CHURCHILL DR
CHANNEL 17


LEGEND

COLOR CODE TIA/EIA 598-A	
(1) BLUE	(7) RED
(2) ORANGE	(8) BLACK
(3) GREEN	(9) YELLOW
(4) BROWN	(10) VIOLET
(5) SLATE	(11) ROSE
(6) WHITE	(12) AQUA

X - FUSION SPLICE INDIVIDUAL FIBER

BUFFER TUBE SPLICE OR EXPRESS ENTIRE BUFFER TUBE AS NOTED

SPLICE ALL FIBERS IN ORANGE BUFFER TUBE IN CABLE FROM 12-0634 TO SAME COLOR FIBERS AND SAME COLOR BUFFER TUBE IN CABLE TO 12-0096

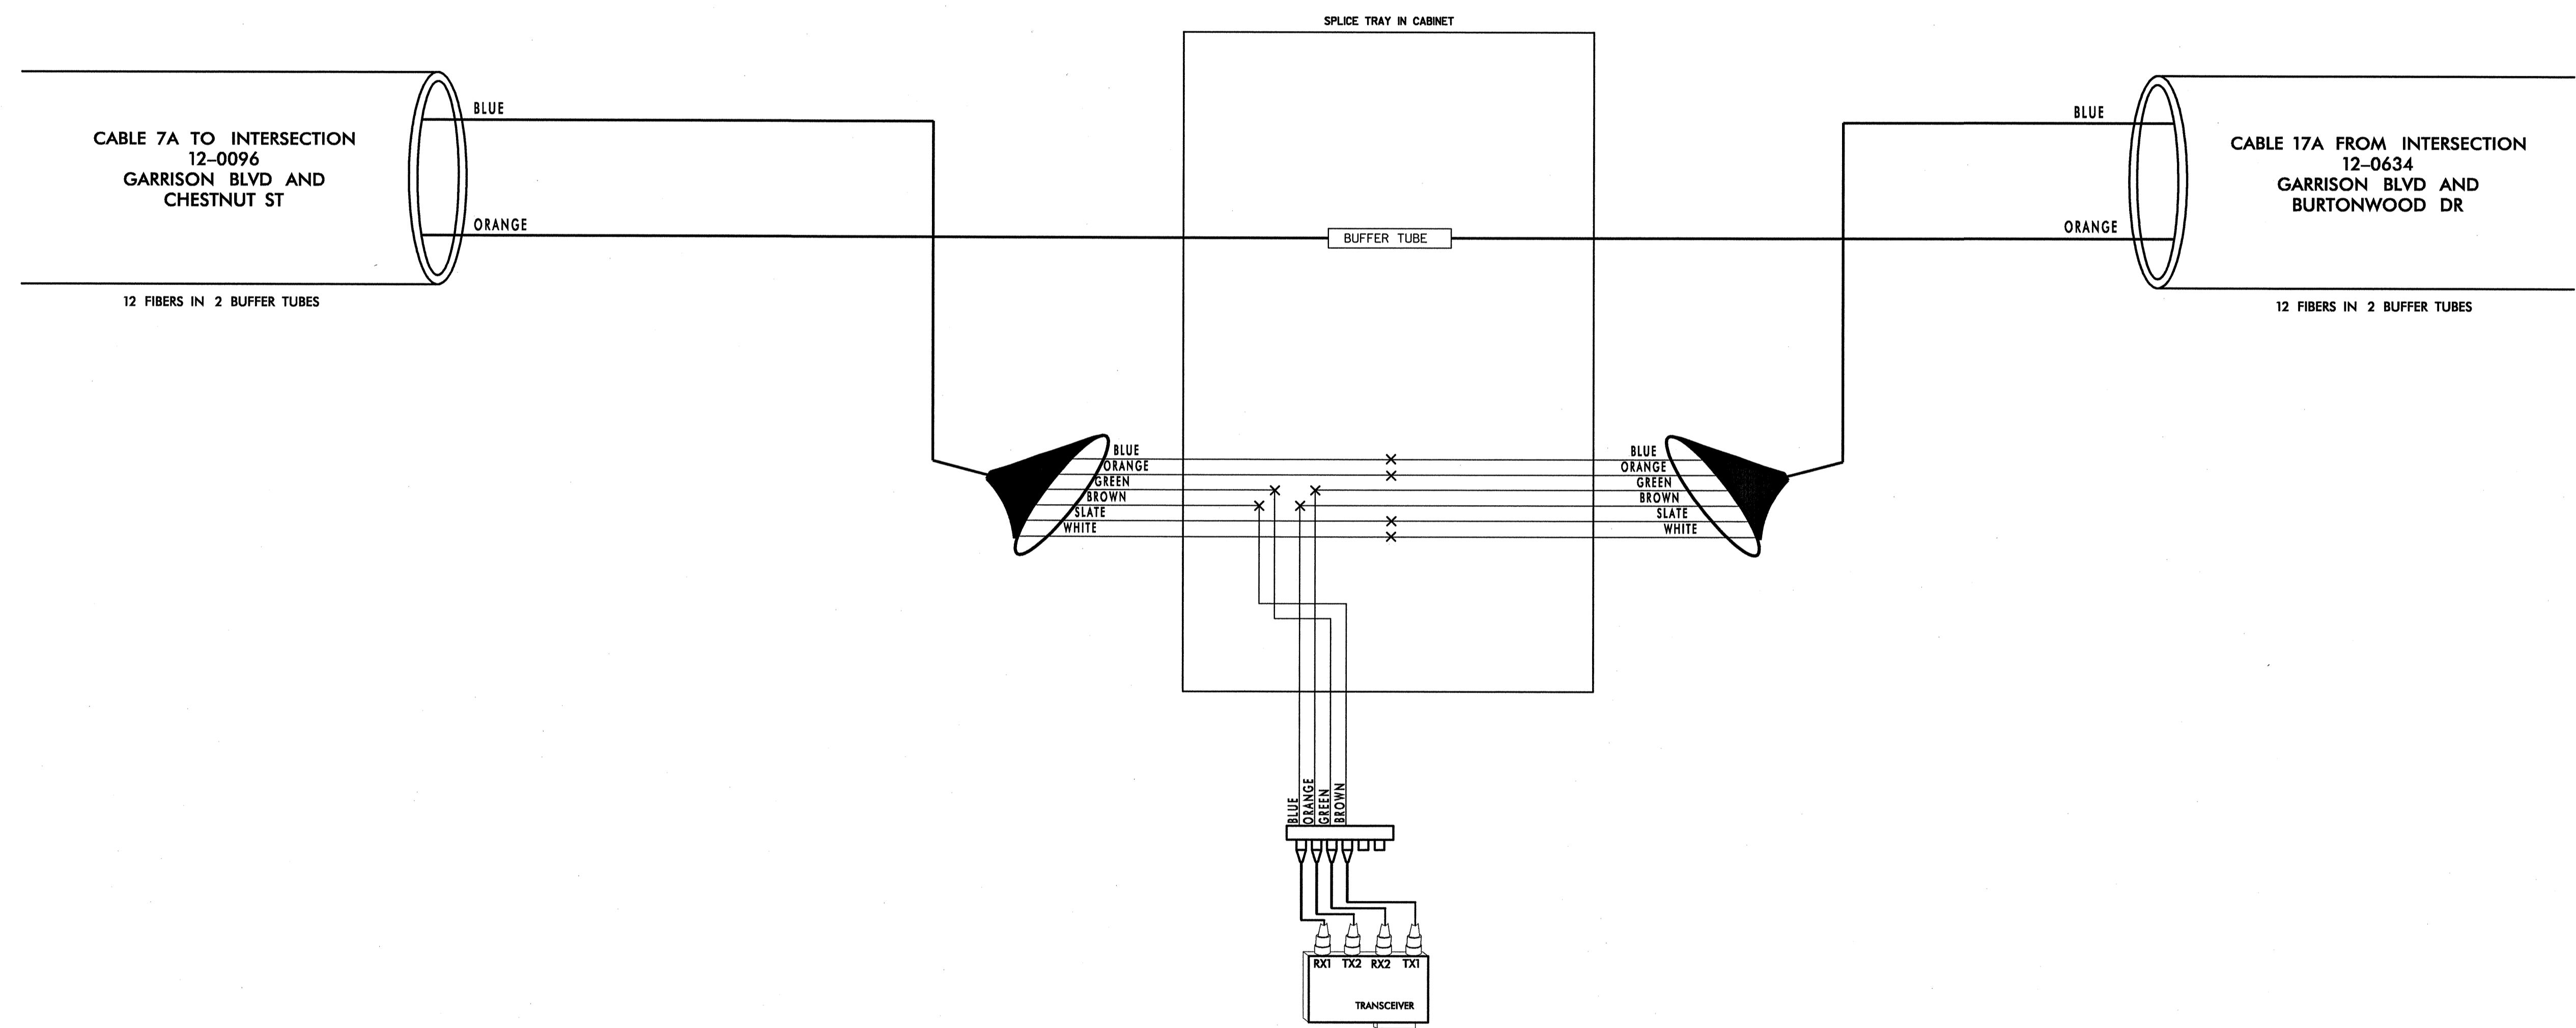

NOTES:
1. FIBER INTERCONNECT CENTER RACKS ARE SCHEMATIC ONLY - ACTUAL EQUIPMENT FORM MAY VARY.

05/25/2005 f:\systems\proj\facts\01036097\gastonia\sp1_98.dgn

PLANS PREPARED IN THE OFFICE OF:
Kimley-Horn and Associates, Inc.
P.O. Box 33068
Raleigh, N.C. 27636-3068
(919) 671-2000

122 N. McDowell St., Raleigh, NC 27603

SCALE
0
NONE

CHANNEL 17 - SIG. INV. # 12-0276

CITY OF GASTONIA COMPUTERIZED SIGNAL SYSTEM UPGRADE SPLICE DIAGRAM	
DIVISION 12	GASTON COUNTY
PLAN DATE: MAY 26, 2005	REVIEWED BY: I.Z. VANOSDELL
PREPARED BY: B.R. LAWRENCE	REVIEWED BY: M.W. DUNZO
REVISIONS	INIT. DATE

SEAL

SEAL 023562
ENGINEER
MARK DUNZO

SIGNATURE DATE
Mark Dunzo 5/23/05

CADD Filename: ... \spl_98.dgn