


12-0634
GARRISON BLVD AND BURTONWOOD DR
CHANNEL 17

LEGEND

COLOR CODE TIA/EIA 598-A	
(1) BLUE	(7) RED
(2) ORANGE	(8) BLACK
(3) GREEN	(9) YELLOW
(4) BROWN	(10) VIOLET
(5) SLATE	(11) ROSE
(6) WHITE	(12) AQUA

X - FUSION SPLICE INDIVIDUAL FIBER

BUFFER TUBE - SPLICE OR EXPRESS ENTIRE BUFFER TUBE AS NOTED

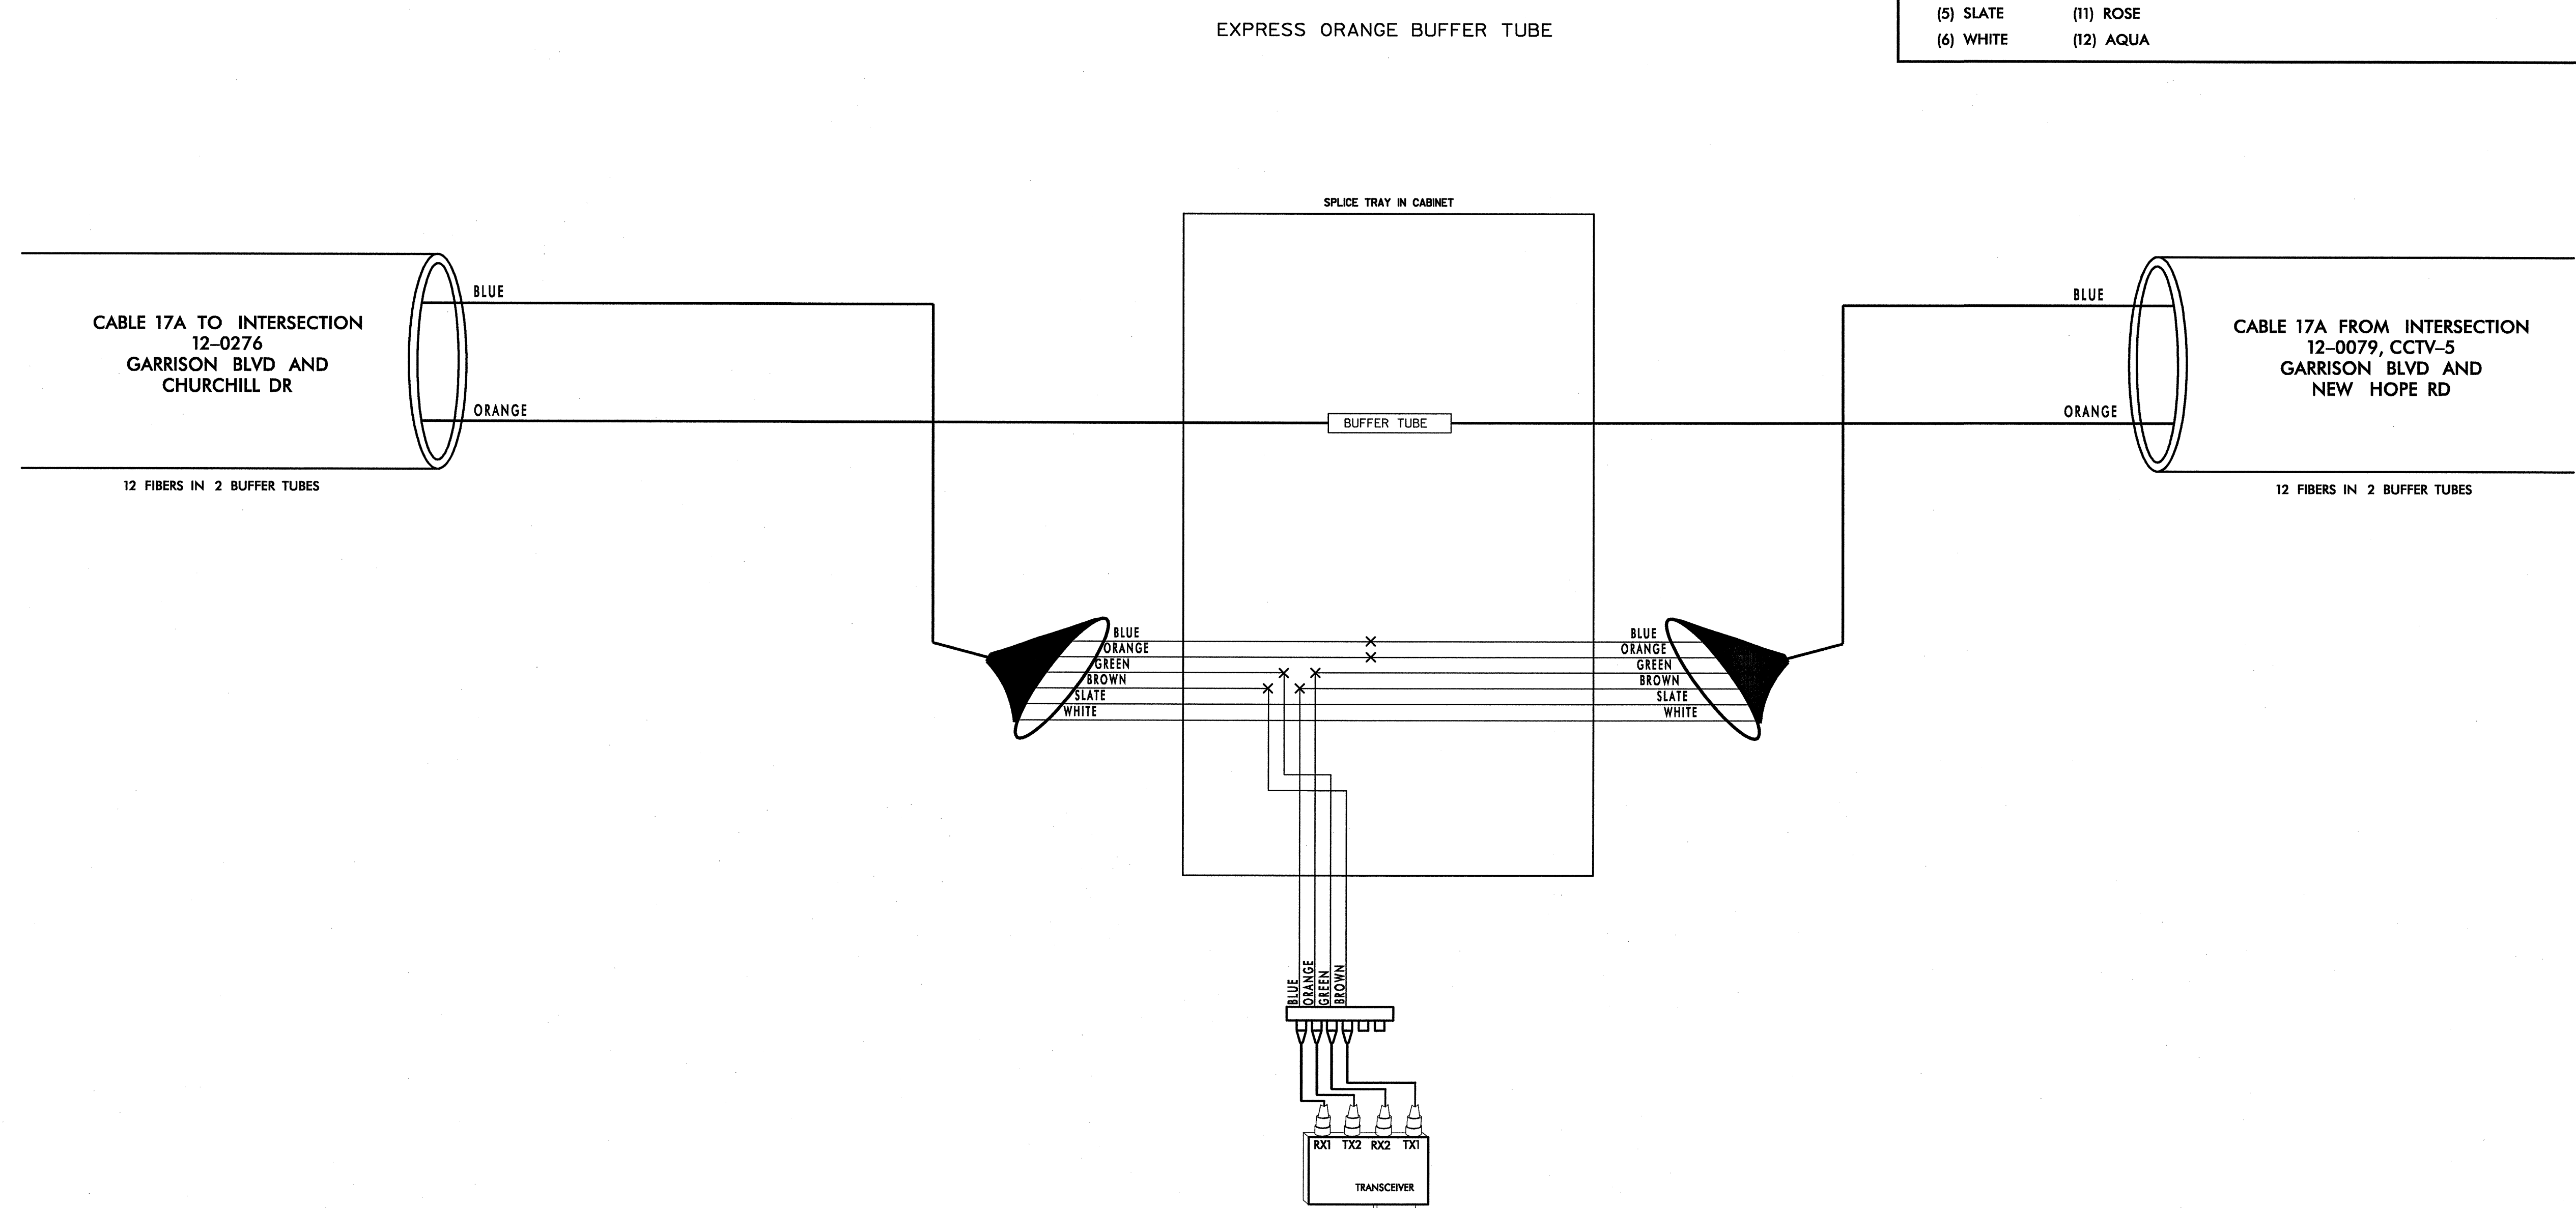

NOTES:
1. FIBER INTERCONNECT CENTER RACKS ARE SCHEMATIC ONLY - ACTUAL EQUIPMENT FORM MAY VARY.

05/25/2005 H:\systems\proj\jects\01036097\gastonia\spl.97.dgn

PLANS PREPARED IN THE OFFICE OF:
Kimley-Horn and Associates, Inc.
P.O. Box 33068
Raleigh, N.C. 27636-3068
(919) 677-2000

CHANNEL 17 - SIG. INV. # 12-0634

	CITY OF GASTONIA COMPUTERIZED SIGNAL SYSTEM UPGRADE SPLICE DIAGRAM	
	DIVISION 12 PLAN DATE: MAY 26, 2005 PREPARED BY: B.R. LAWRENCE SCALE: NONE	GASTON COUNTY REVIEWED BY: I.Z. VANOSDELL REVIEWED BY: M.W. DUNZO
REVISIONS INIT. DATE	SIGNATURE DATE	SEAL NORTH CAROLINA PROFESSIONAL ENGINEER MARK DUNLO 5/27/05

CADD Filename: ...spl.97.dgn