


12-0079, CCTV-5
GARRISON BLVD AND NEW HOPE RD
CHANNEL 17

COLOR CODE TIA/EIA 598-A		LEGEND
(1) BLUE	(7) RED	X - FUSION SPLICE INDIVIDUAL FIBER
(2) ORANGE	(8) BLACK	
(3) GREEN	(9) YELLOW	[BUFFER TUBE] SPLICE OR EXPRESS ENTIRE BUFFER TUBE AS NOTED
(4) BROWN	(10) VIOLET	
(5) SLATE	(11) ROSE	
(6) WHITE	(12) AQUA	

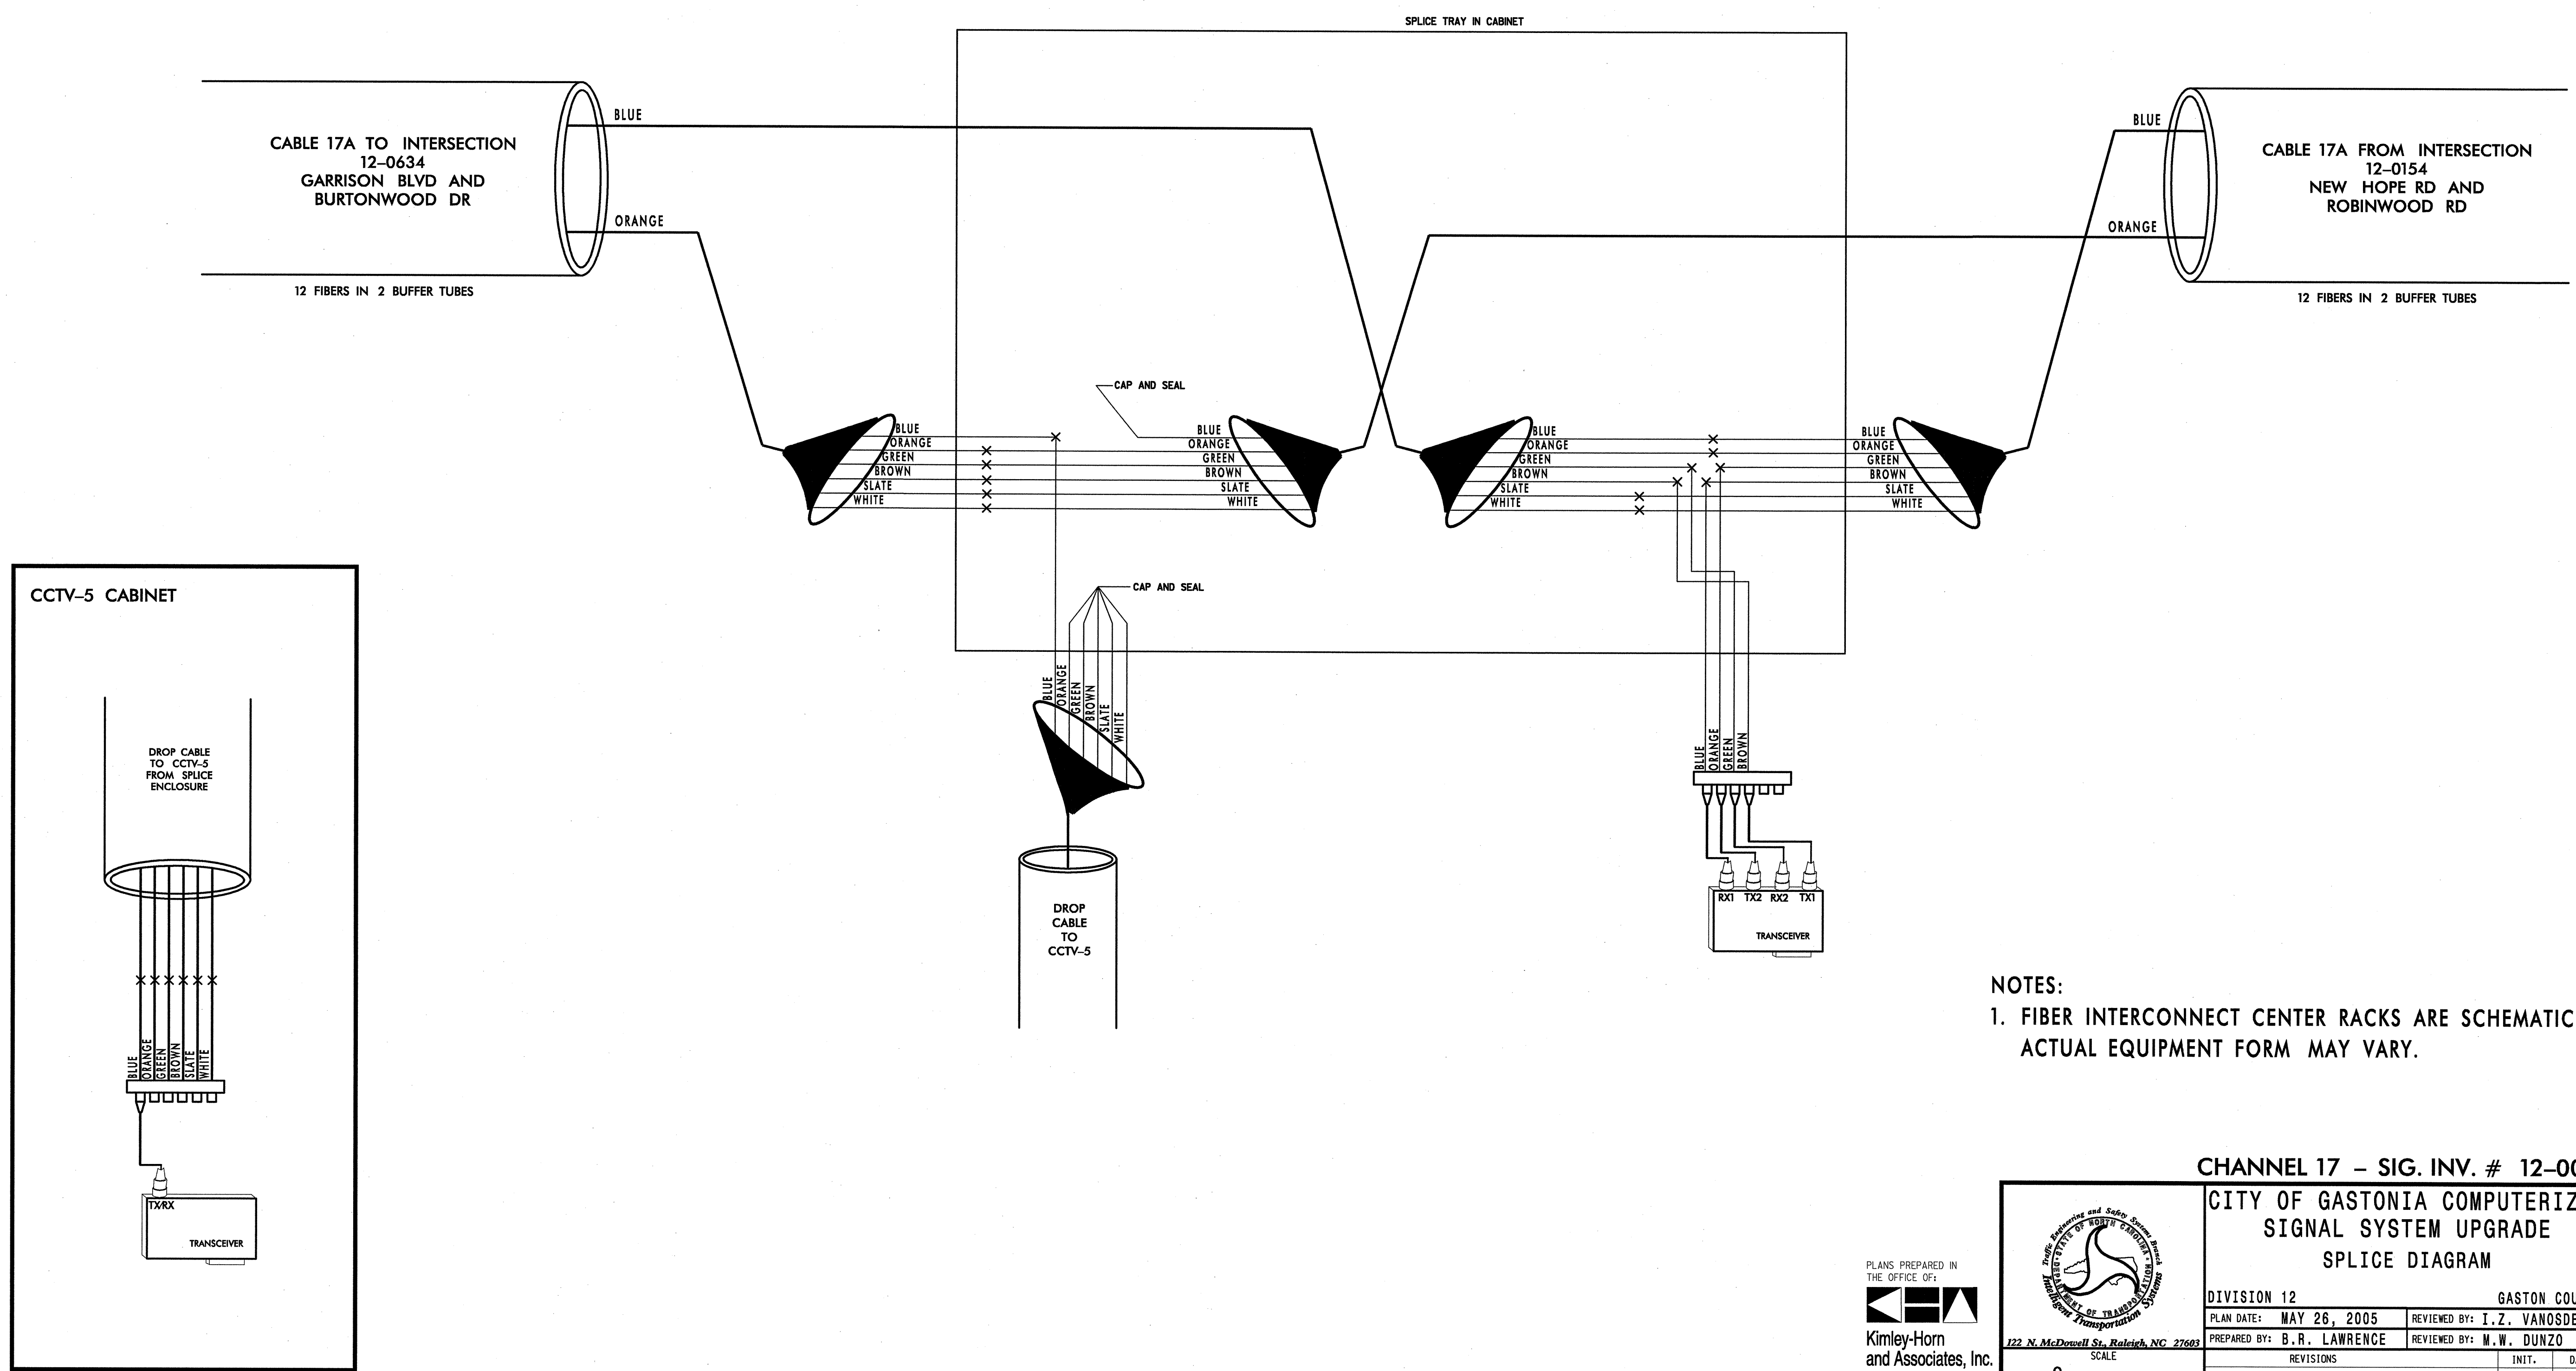


NOTES:
1. FIBER INTERCONNECT CENTER RACKS ARE SCHEMATIC ONLY - ACTUAL EQUIPMENT FORM MAY VARY.

05/25/2005 F:\systems\proj\ccts\01036097\gastonia\sp1_96.dgn


CHANNEL 17 - SIG. INV. # 12-0079, CCTV-5

PLANS PREPARED IN THE OFFICE OF:

Kimley-Horn and Associates, Inc.
P.O. Box 33068
Raleigh, N.C. 27636-3068
(919) 677-2000

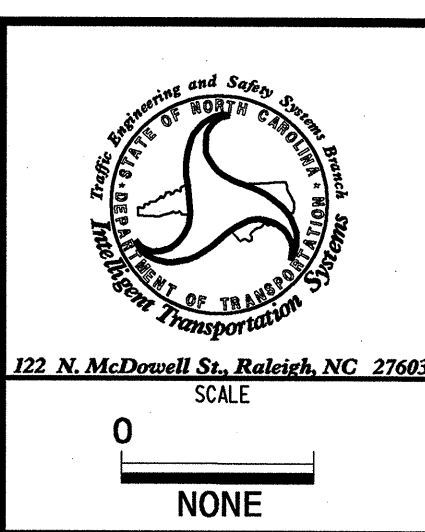

CITY OF GASTONIA COMPUTERIZED SIGNAL SYSTEM UPGRADE SPLICE DIAGRAM	
DIVISION 12	GASTON COUNTY
PLAN DATE: MAY 26, 2005	REVIEWED BY: I.Z. VANOSDELL
PREPARED BY: B.R. LAWRENCE	REVIEWED BY: M.W. DUNZO
REVISIONS	INIT. DATE
SIGNATURE	DATE

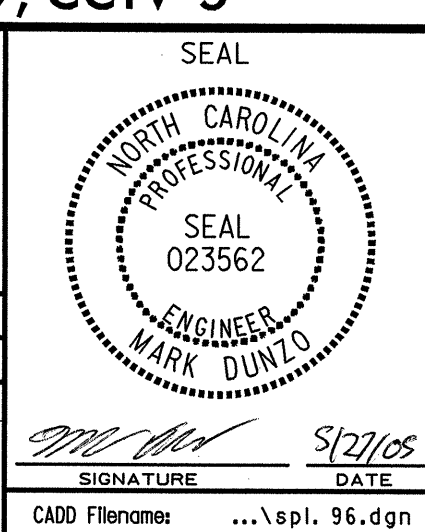

SCALE
0 NONE