

12-0154
NEW HOPE RD AND ROBINWOOD RD
CHANNEL 17



EXPRESS ORANGE BUFFER TUBE IN CABLE FROM 12-0986 TO CABLE TO 12-0079, CCTV-5

LEGEND

COLOR CODE TIA/EIA 598-A	
(1) BLUE	(7) RED
(2) ORANGE	(8) BLACK
(3) GREEN	(9) YELLOW
(4) BROWN	(10) VIOLET
(5) SLATE	(11) ROSE
(6) WHITE	(12) AQUA

X - FUSION SPLICE INDIVIDUAL FIBER

BUFFER TUBE - SPLICE OR EXPRESS ENTIRE BUFFER TUBE AS NOTED

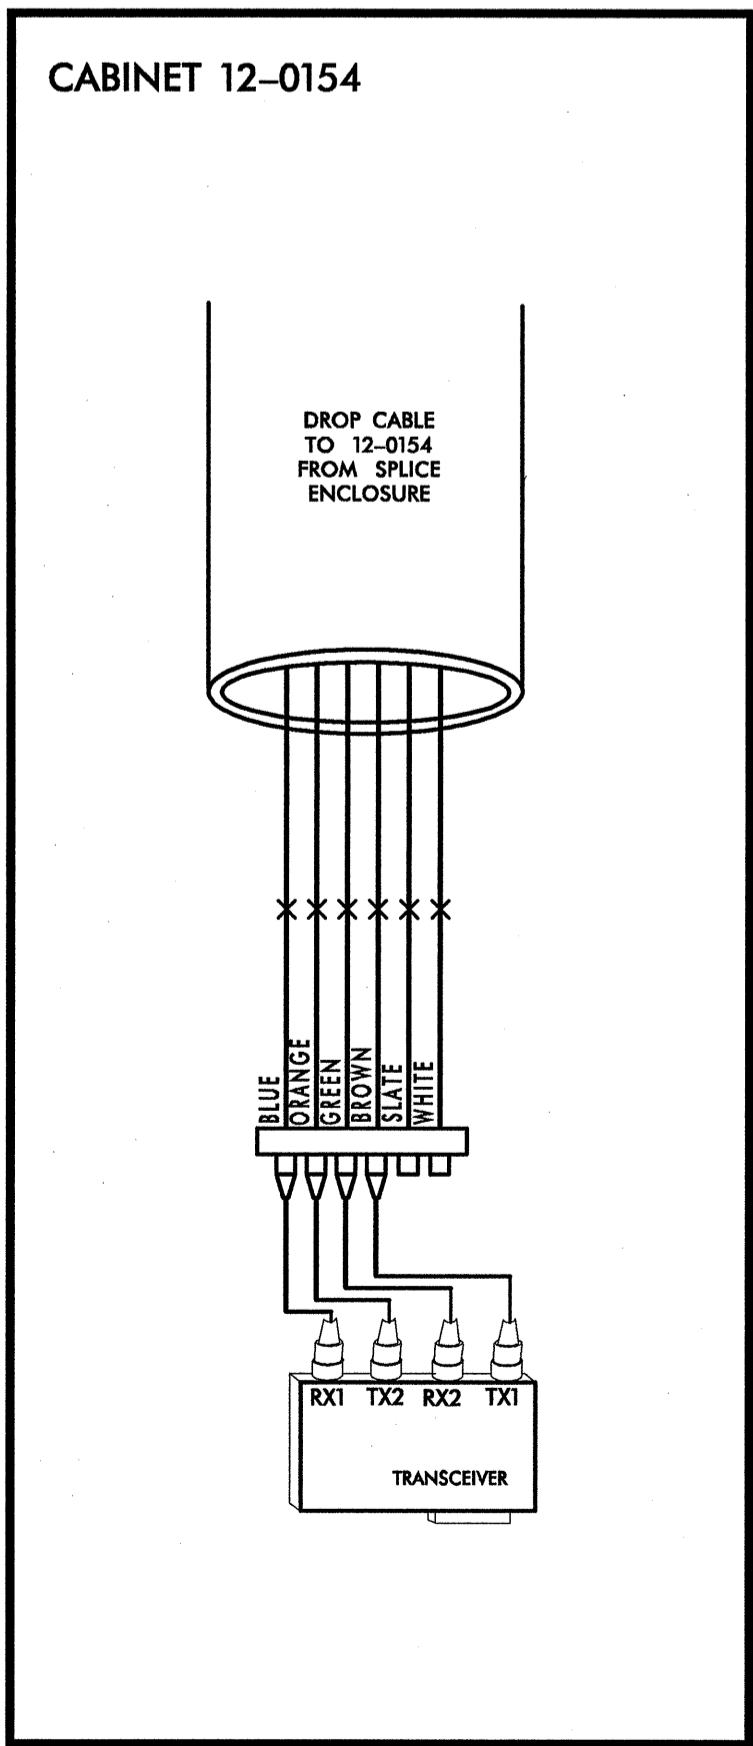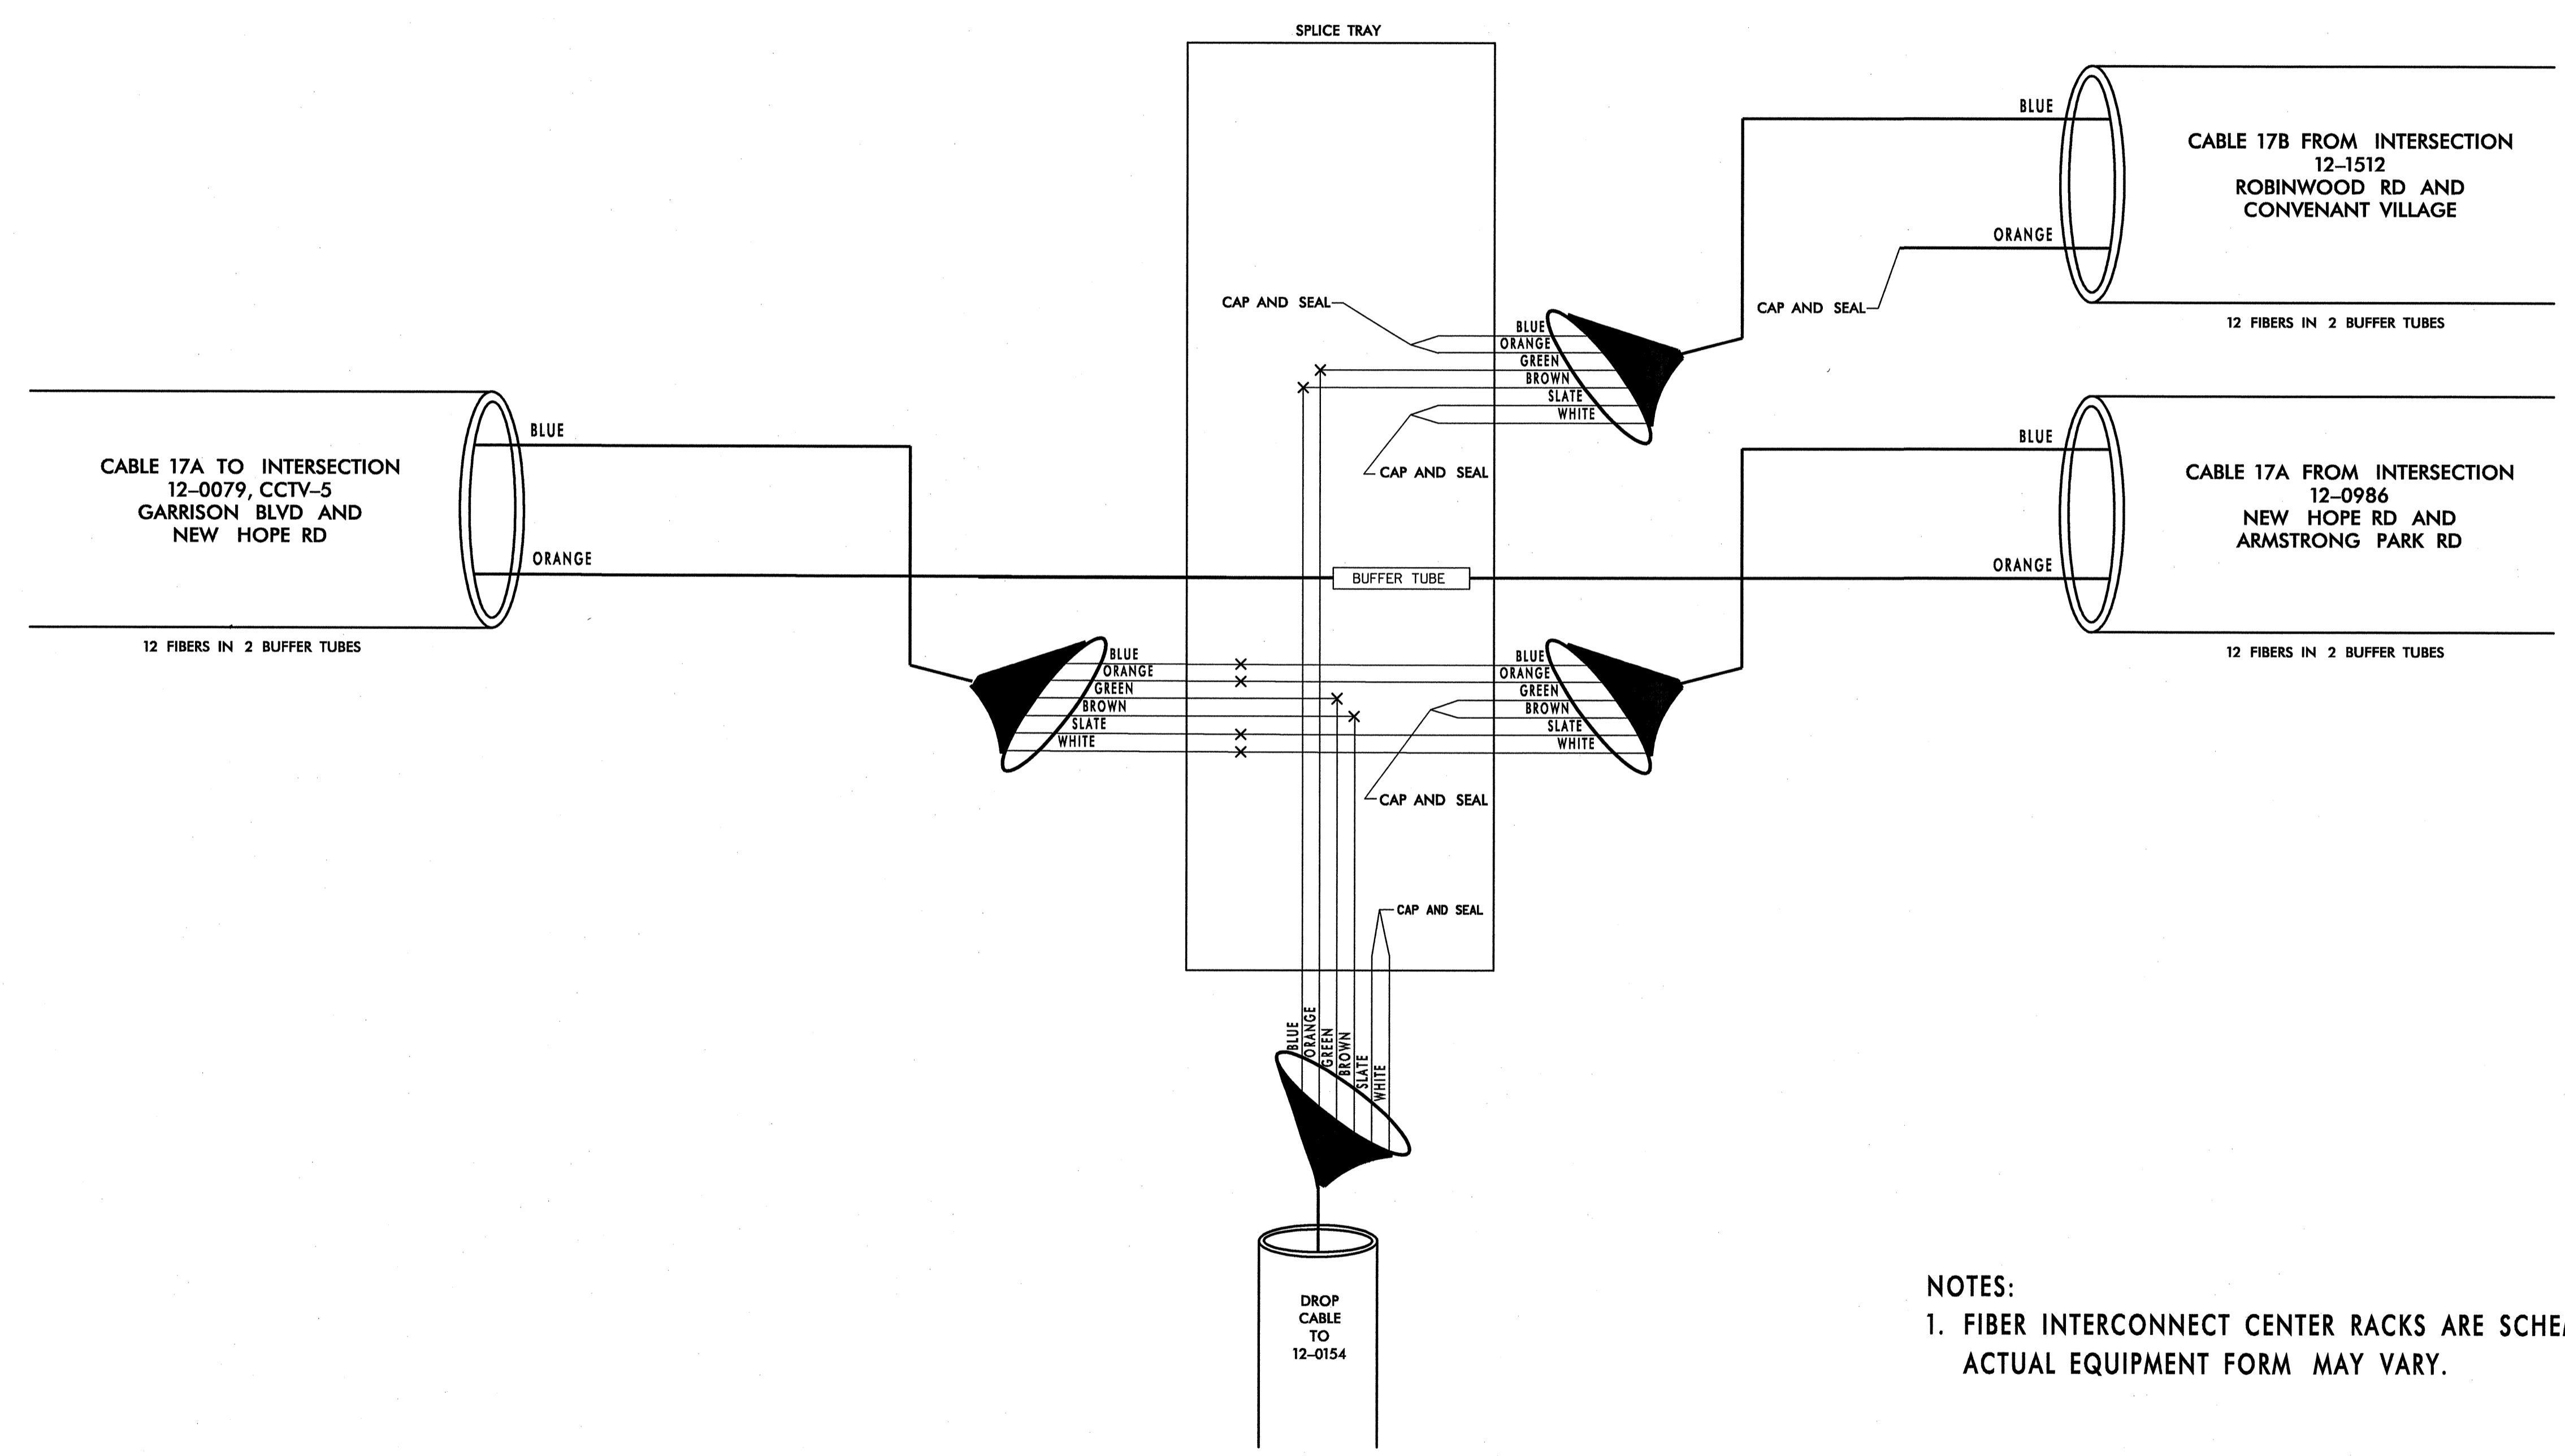

NOTES:
1. FIBER INTERCONNECT CENTER RACKS ARE SCHEMATIC ONLY - ACTUAL EQUIPMENT FORM MAY VARY.

CHANNEL 17 - SIG. INV. # 12-0154

PLANS PREPARED IN THE OFFICE OF:
Kimley-Horn and Associates, Inc.
P.O. Box 33068
Raleigh, N.C. 27636-3068
(919) 671-2000

122 N. McDowell St., Raleigh, NC 27603

SCALE: 0 NONE

CITY OF GASTONIA COMPUTERIZED SIGNAL SYSTEM UPGRADE SPLICE DIAGRAM	
DIVISION 12	GASTON COUNTY
PLAN DATE: MAY 26, 2005	REVIEWED BY: I.Z. VANOSDELL
PREPARED BY: B.R. LAWRENCE	REVIEWED BY: M.W. DUNZO
REVISIONS	INIT. DATE

SEAL

SEAL 023562
ENGINEER MARK DUNZO

SIGNATURE: *Mark Dunzo* DATE: _____
CADD Filename: ...spl. 95.dgn

05/25/2005 f:\systems\proj\facts\01036097\gastonia\sp1.95.dgn