
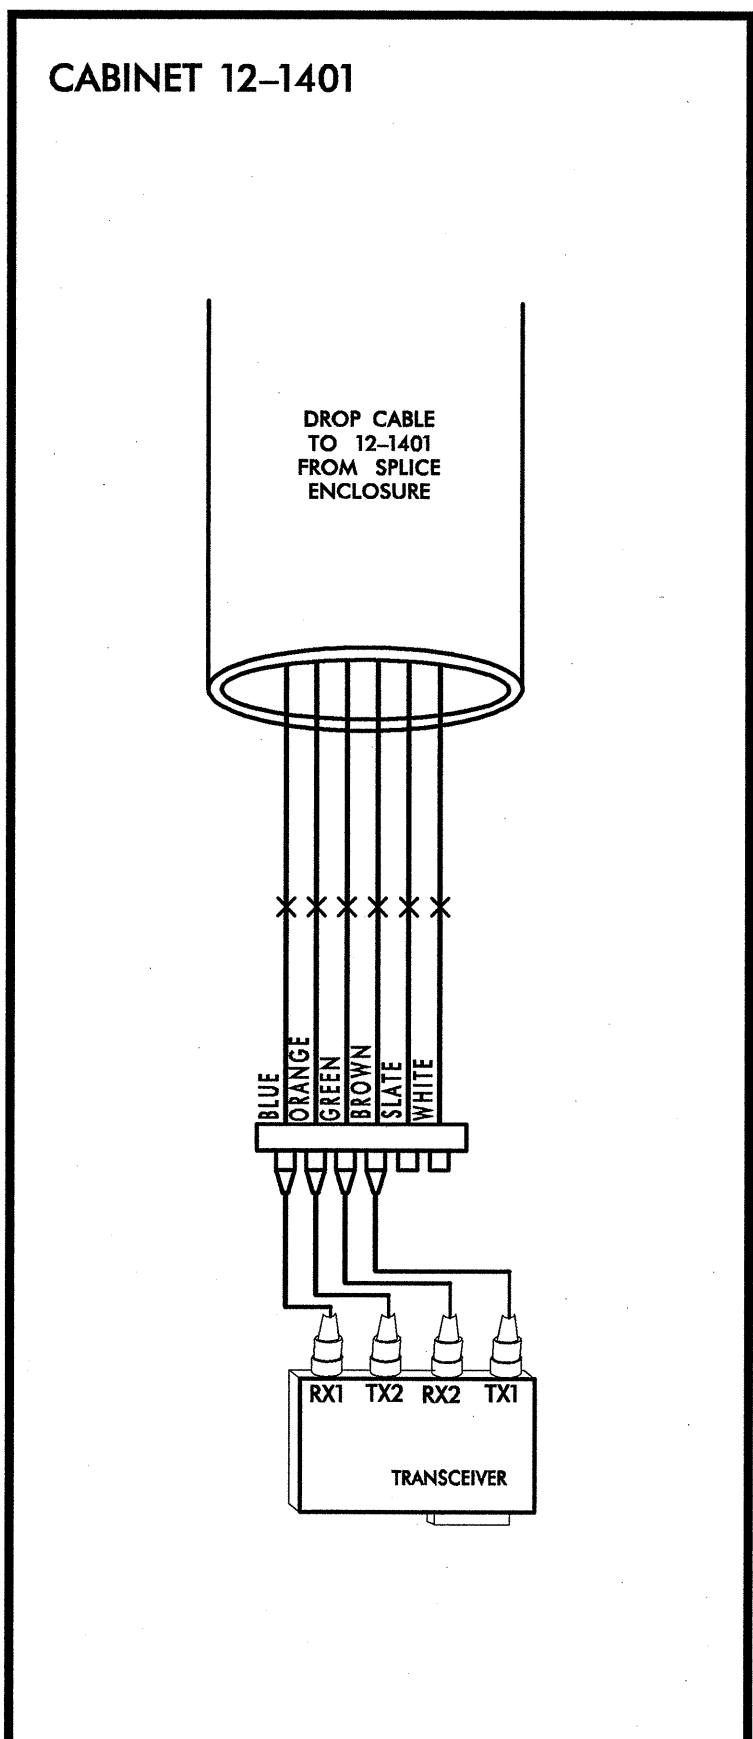


12-1401  
FRANKLIN BLVD AND FRANKLIN SQUARE I  
CHANNEL 16

COLOR CODE TIA/EIA 598-A		LEGEND
(1) BLUE	(7) RED	X - FUSION SPLICE INDIVIDUAL FIBER
(2) ORANGE	(8) BLACK	
(3) GREEN	(9) YELLOW	
(4) BROWN	(10) VIOLET	
(5) SLATE	(11) ROSE	
(6) WHITE	(12) AQUA	
BUFFER TUBE		SPLICE OR EXPRESS ENTIRE BUFFER TUBE AS NOTED


SPLICE ALL FIBERS IN ORANGE, GREEN, BROWN, SLATE, AND WHITE BUFFER TUBES IN CABLES FROM 12-1562 TO LIKE FIBERS IN LIKE BUFFER TUBES IN CABLE TO 12-1105

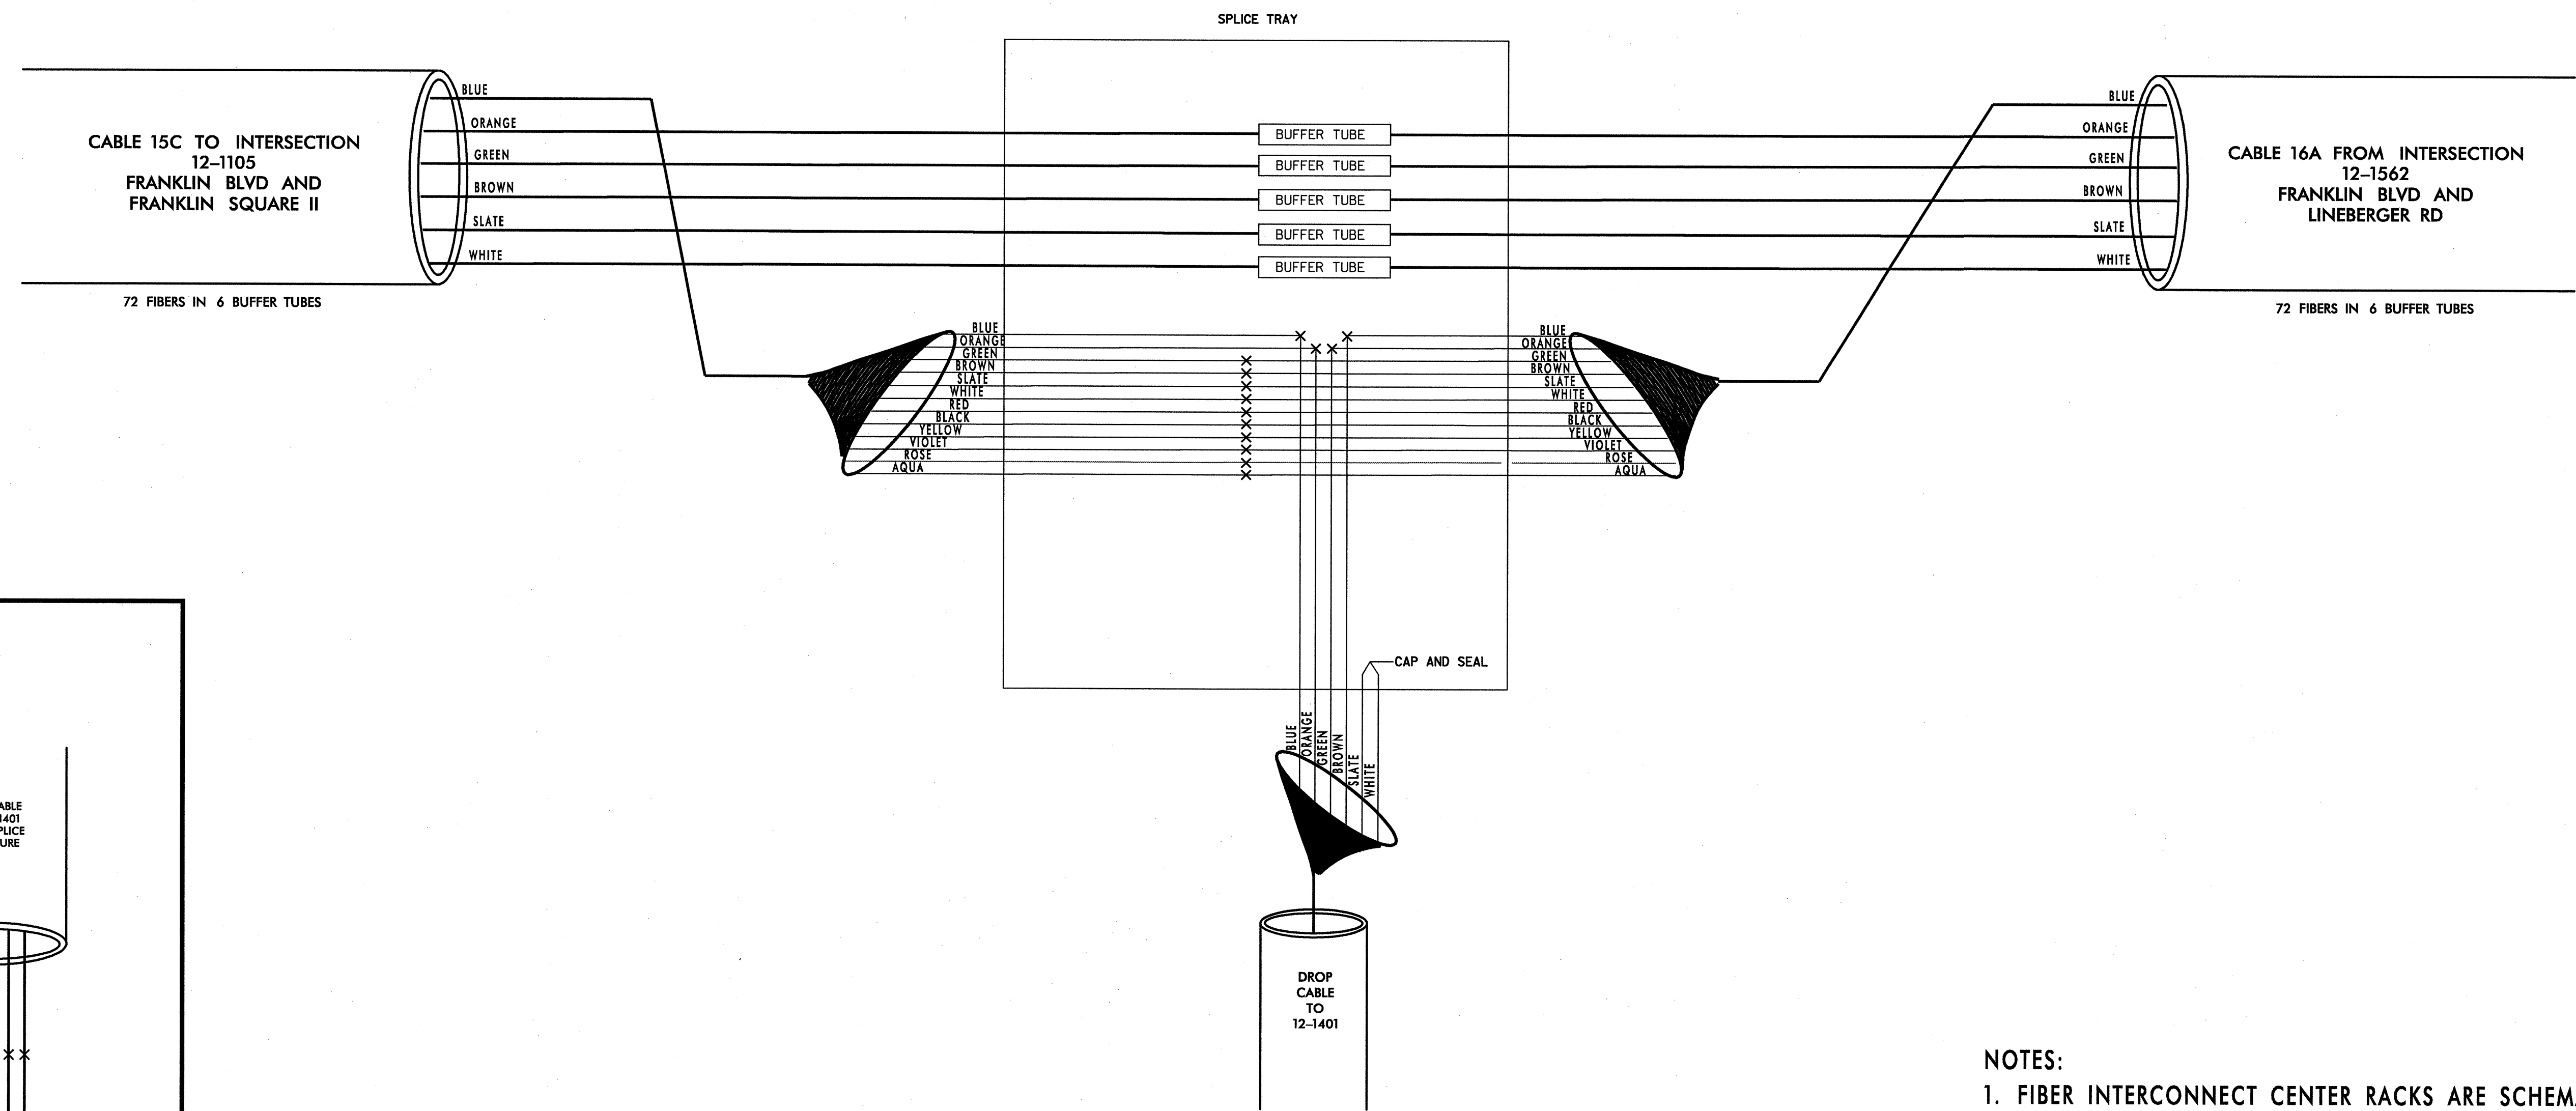

NOTES:  
1. FIBER INTERCONNECT CENTER RACKS ARE SCHEMATIC ONLY - ACTUAL EQUIPMENT FORM MAY VARY.

CHANNEL 16 - SIG. INV. # 12-1401

PLANS PREPARED IN THE OFFICE OF:  
**Kimley-Horn and Associates, Inc.**  
P.O. Box 33068  
Raleigh, N.C. 27636-3068  
(919) 671-2000

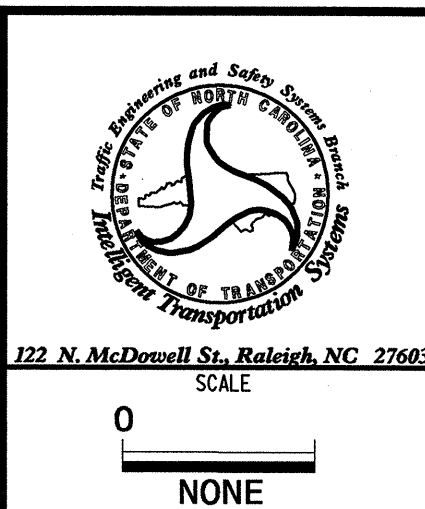

CITY OF GASTONIA COMPUTERIZED SIGNAL SYSTEM UPGRADE SPLICE DIAGRAM	
DIVISION 12	GASTON COUNTY
PLAN DATE: MAY 26, 2005	REVIEWED BY: I.Z. VANOSDELL
PREPARED BY: B.R. LAWRENCE	REVIEWED BY: M.W. DUNZO
REVISIONS	INIT. DATE

SEAL  
NORTH CAROLINA  
PROFESSIONAL  
ENGINEER  
MARK DUNZO  
023562  
5/21/05  
DATE