

**12-1348
WILKINSON BLVD AND WESTOVER ST
CHANNEL 16**



EXPRESS ORANGE, GREEN, BROWN, SLATE, AND WHITE BUFFER TUBES IN
CABLE FROM 12-0080 TO CABLE TO 12-0151, CCTV-4

LEGEND

COLOR CODE TIA/EIA 598-A	
(1) BLUE	(7) RED
(2) ORANGE	(8) BLACK
(3) GREEN	(9) YELLOW
(4) BROWN	(10) VIOLET
(5) SLATE	(11) ROSE
(6) WHITE	(12) AQUA

X - FUSION SPLICE INDIVIDUAL FIBER

— BUFFER TUBE — SPLICE OR EXPRESS ENTIRE BUFFER TUBE AS NOTED

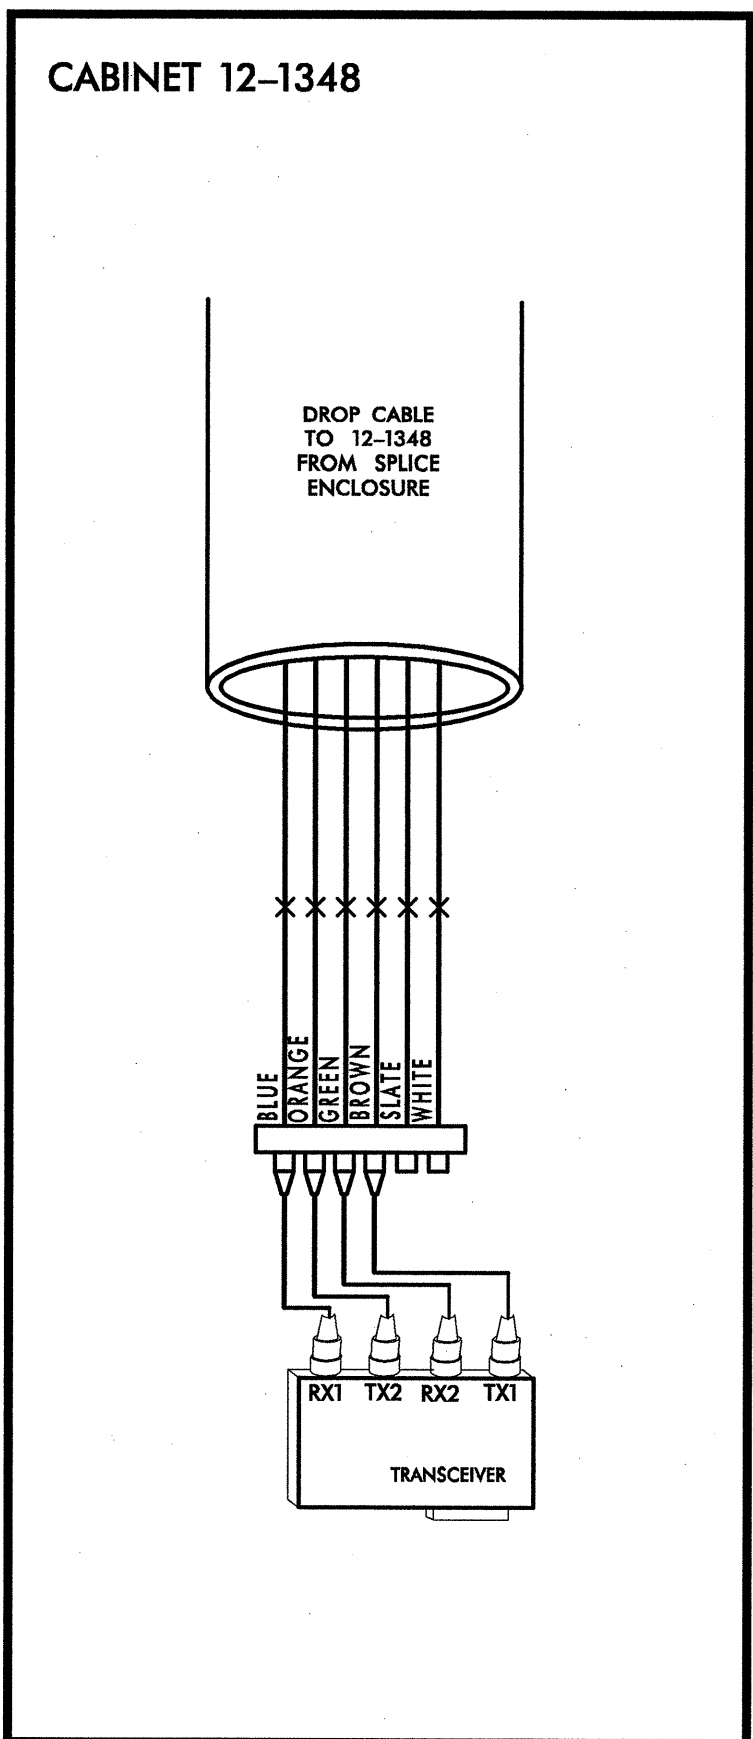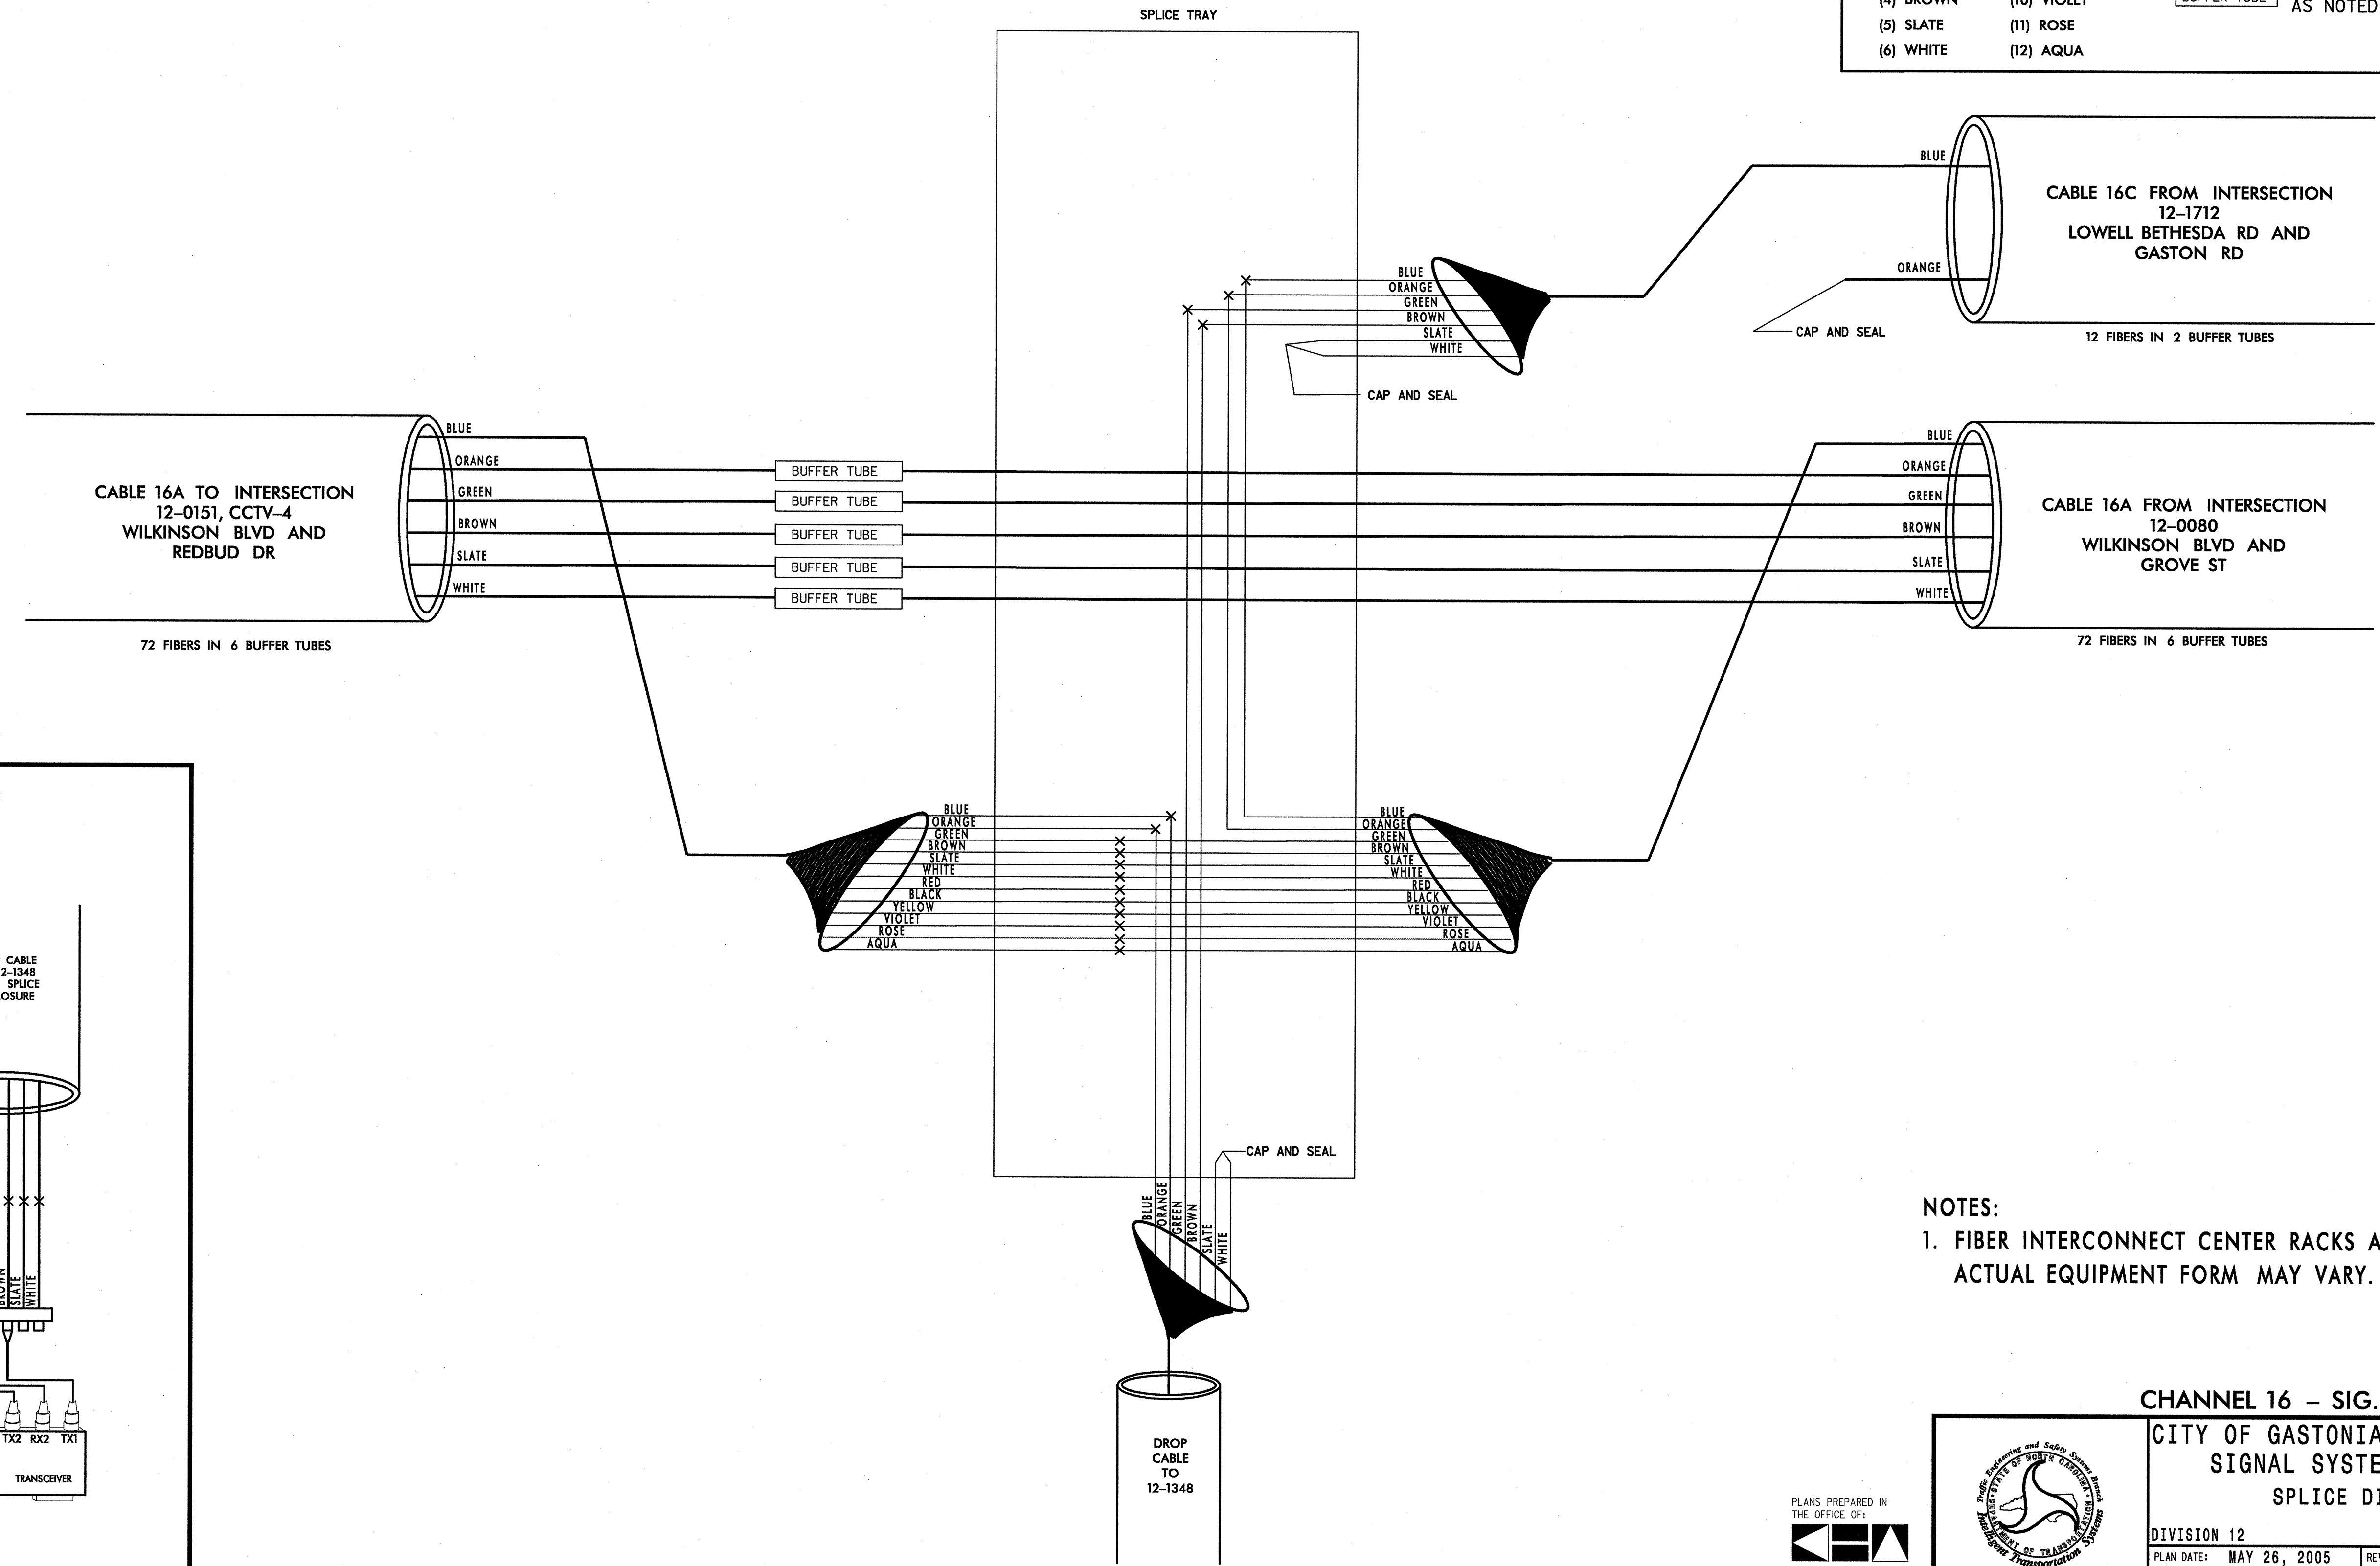

NOTES:
1. FIBER INTERCONNECT CENTER RACKS ARE SCHEMATIC ONLY - ACTUAL EQUIPMENT FORM MAY VARY.

CHANNEL 16 - SIG. INV. # 12-1348

PLANS PREPARED IN THE OFFICE OF:
Kimley-Horn and Associates, Inc.
P.O. Box 33068
Raleigh, N.C. 27636-3068
(919) 677-2000

CITY OF GASTONIA
122 N. McDowell St., Raleigh, NC 27603
SCALE: 0 NONE

CITY OF GASTONIA COMPUTERIZED SIGNAL SYSTEM UPGRADE SPLICE DIAGRAM	
DIVISION 12	GASTON COUNTY
PLAN DATE: MAY 26, 2005	REVIEWED BY: I.Z. VANOSDELL
PREPARED BY: B.R. LAWRENCE	REVIEWED BY: M.W. DUNZO
REVISIONS	INIT. DATE

SEAL
NORTH CAROLINA PROFESSIONAL ENGINEER
SEAL 023562
MARK DUNZO
SIGNATURE DATE 5/27/05
CADD Filename: ...spl. 87.dgn

05/25/2005
F:\systems\proj\factis\01036097\gastonia\sp1.87.dgn