



**12-0044 DROP
SECOND AVE AND AVON ST
CHANNEL 14**

SPLICE ALL FIBERS IN BLUE, ORANGE, BROWN, SLATE, WHITE, RED, BLACK, YELLOW, VIOLET, ROSE AND AQUA
BUFFER TUBES IN CABLE FROM CITY-08, 12-0045 DROP TO SAME COLOR FIBER AND SAME COLOR BUFFER TUBE
IN CABLE TO 12-0102, 12-0043 DROP.

LEGEND

COLOR CODE TIA/EIA 598-A	
(1) BLUE	(7) RED
(2) ORANGE	(8) BLACK
(3) GREEN	(9) YELLOW
(4) BROWN	(10) VIOLET
(5) SLATE	(11) ROSE
(6) WHITE	(12) AQUA

X - FUSION SPLICE INDIVIDUAL FIBER
 [BUFFER TUBE] SPLICE OR EXPRESS ENTIRE BUFFER TUBE AS NOTED

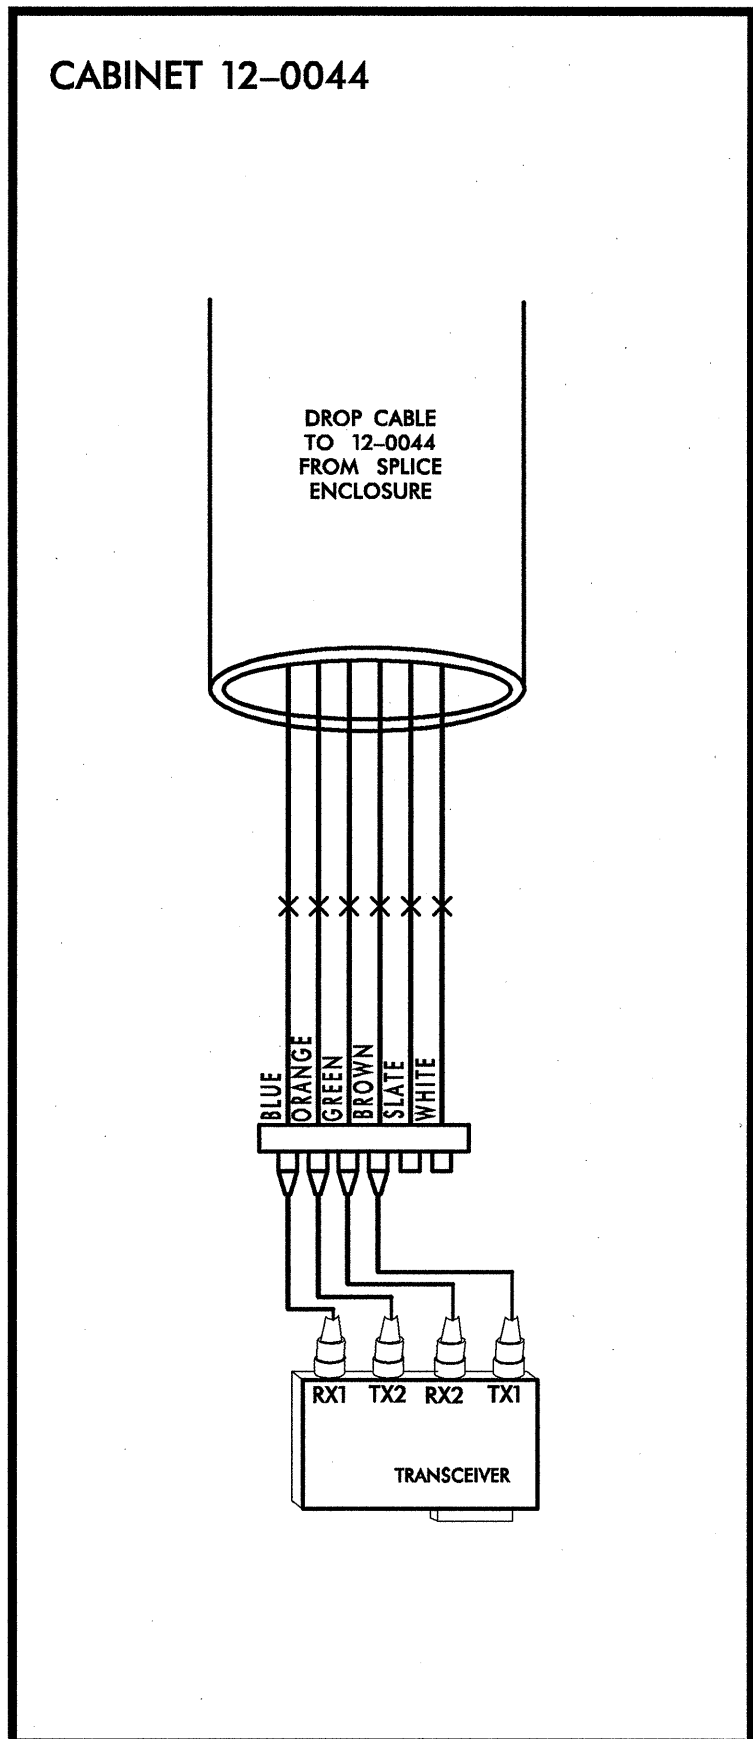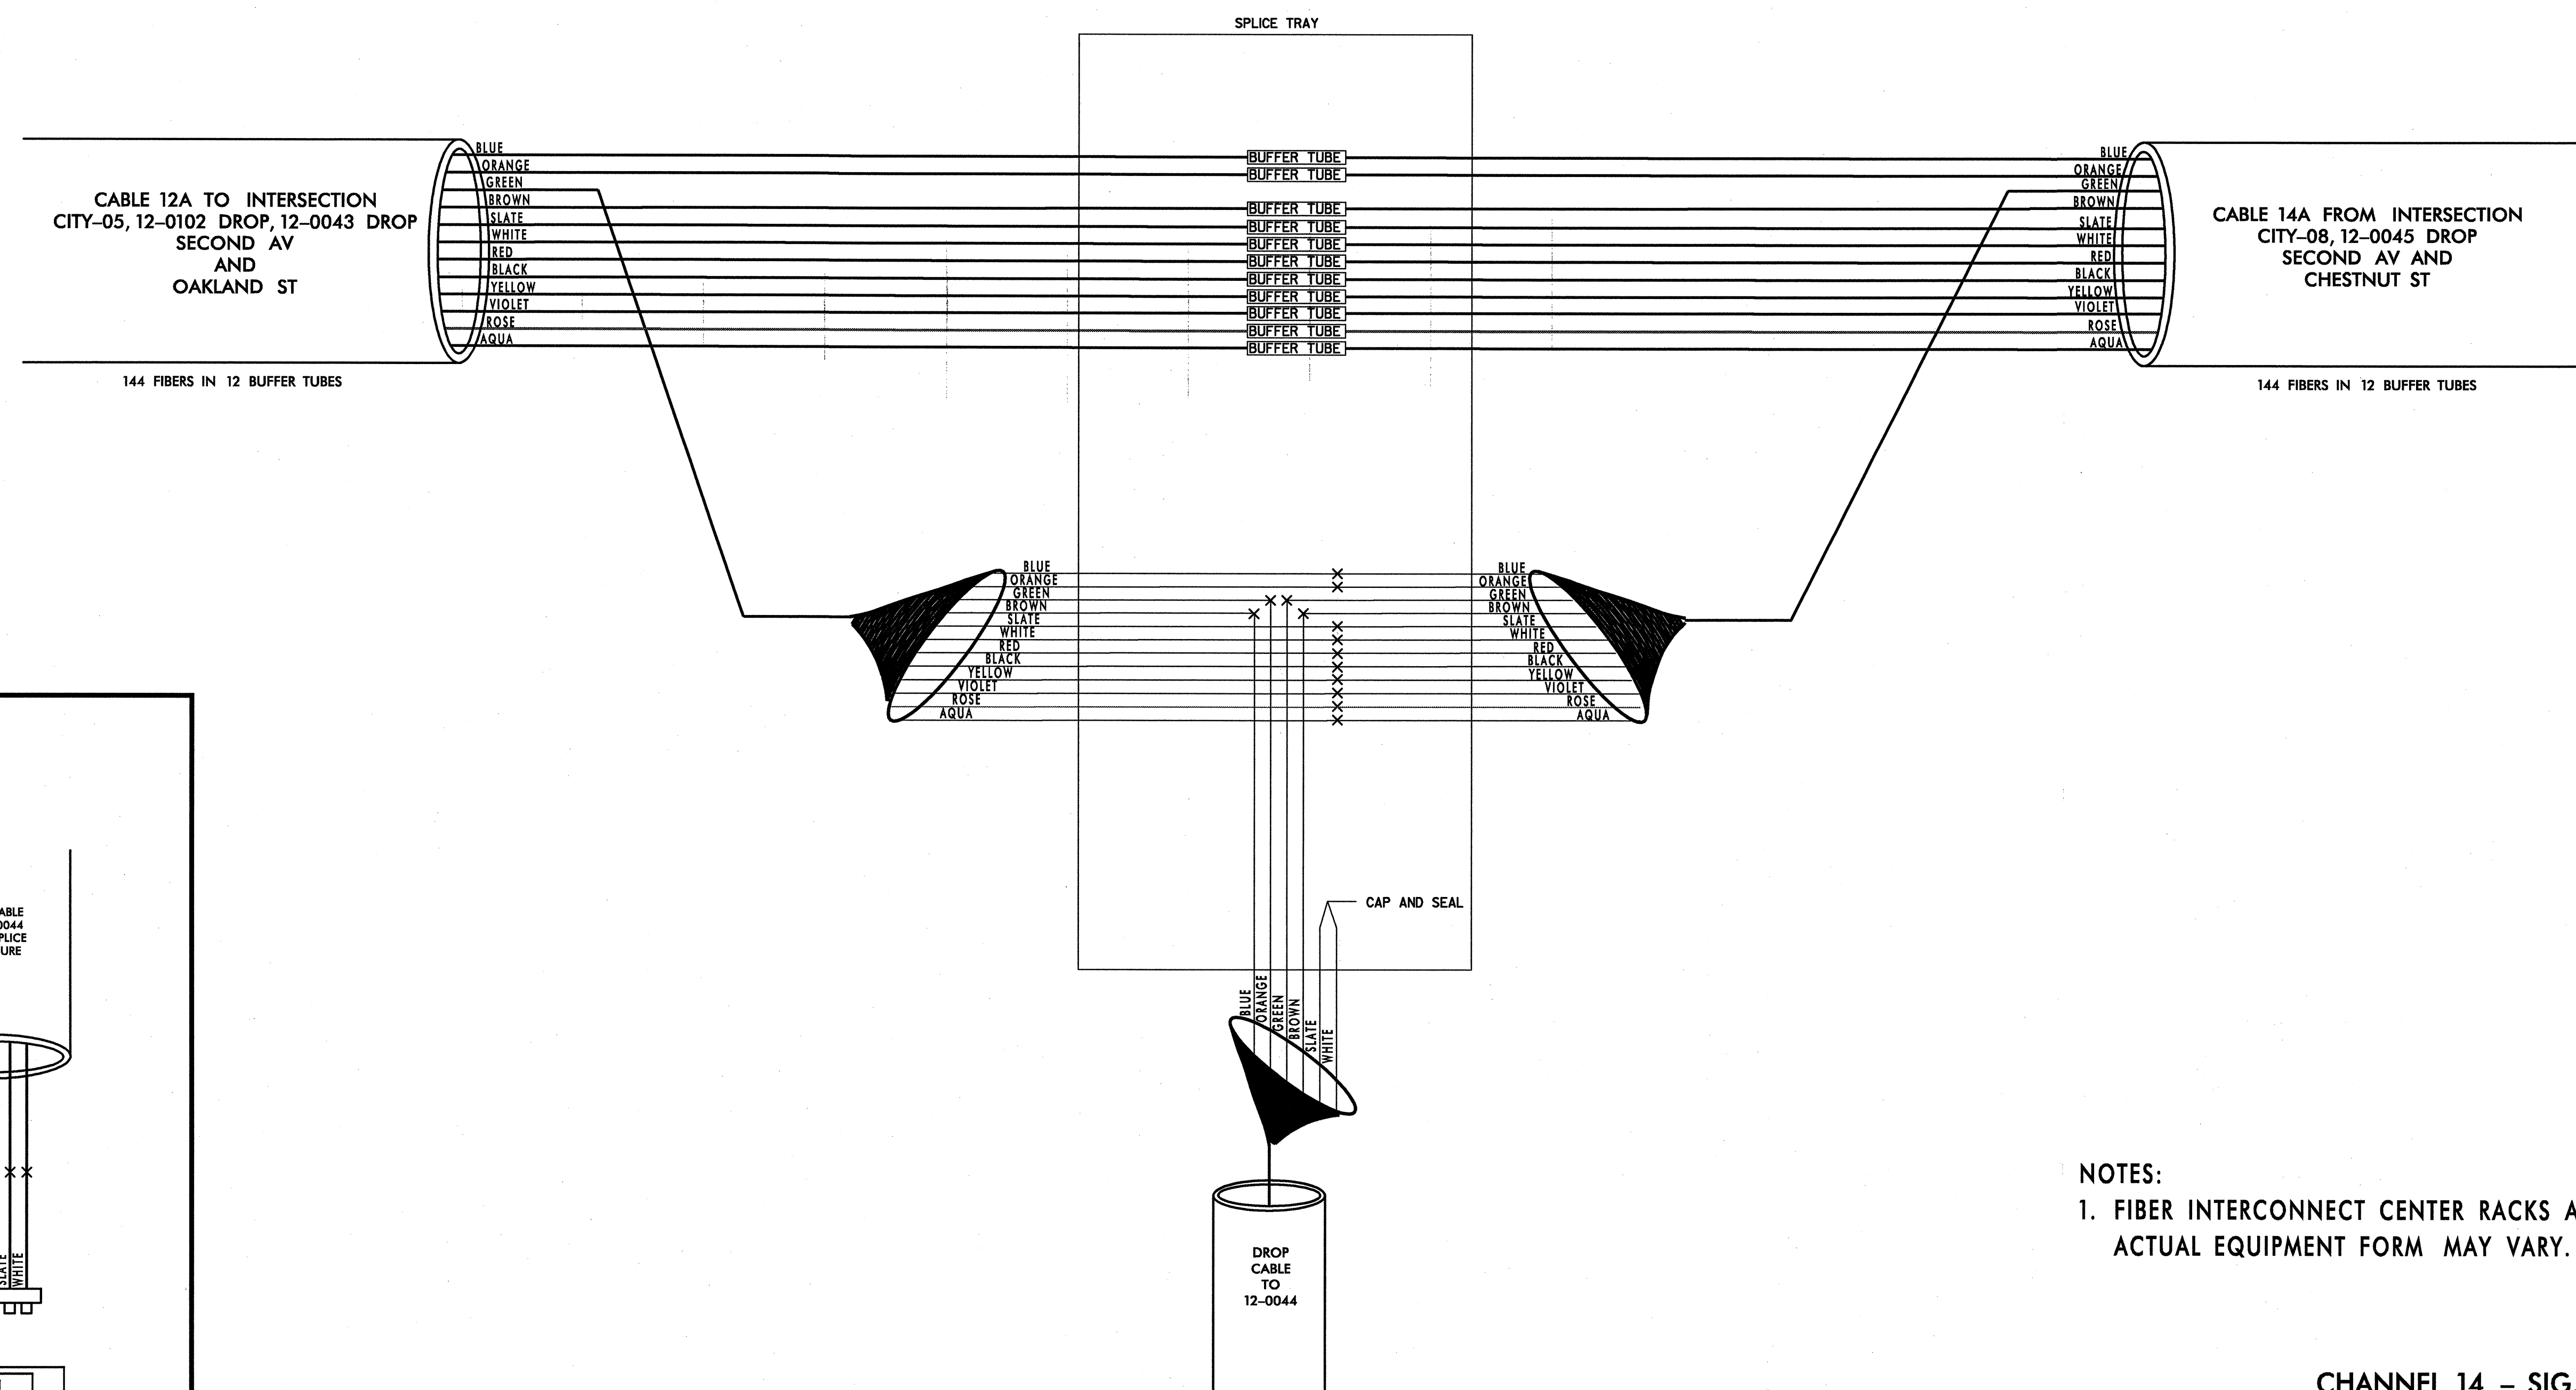

NOTES:
 1. FIBER INTERCONNECT CENTER RACKS ARE SCHEMATIC ONLY -
 ACTUAL EQUIPMENT FORM MAY VARY.

CHANNEL 14 - SIG. INV. # 12-0044 DROP

PLANS PREPARED IN
 THE OFFICE OF:

 Kimley-Horn
 and Associates, Inc.
 P.O. Box 33068
 Raleigh, N.C. 27636-3068
 (919) 677-2000

122 N. McDowell St., Raleigh, NC 27603
 SCALE
 0
 NONE

CITY OF GASTONIA COMPUTERIZED SIGNAL SYSTEM UPGRADE SPLICE DIAGRAM	
DIVISION 12	GASTON COUNTY
PLAN DATE: MAY 26, 2005	REVIEWED BY: I.Z. VANOSDELL
PREPARED BY: B.R. LAWRENCE	REVIEWED BY: M.W. DUNZO
REVISIONS	INIT. DATE

SEAL

 SEAL
 023562
 ENGINEER
 MARK DUNZO
 SIGNATURE DATE
 CAD File Name: ... \spl. 76.dgn

05/25/2005
 r:\systems\proj\sect\01036097\gastonia\sp1.76.dgn