

12-0331
LONGOZARK AV AND MODENA ST
CHANNEL 13


SPLICE ALL FIBERS IN ORANGE BUFFER TUBE IN CABLE FROM FUT-02 TO SAME COLOR FIBER AND SAME COLOR BUFFER TUBE IN CABLE TO 12-0923

LEGEND

COLOR CODE TIA/EIA 598-A	
(1) BLUE	(7) RED
(2) ORANGE	(8) BLACK
(3) GREEN	(9) YELLOW
(4) BROWN	(10) VIOLET
(5) SLATE	(11) ROSE
(6) WHITE	(12) AQUA

X - FUSION SPLICE INDIVIDUAL FIBER

BUFFER TUBE SPLICE OR EXPRESS ENTIRE BUFFER TUBE AS NOTED

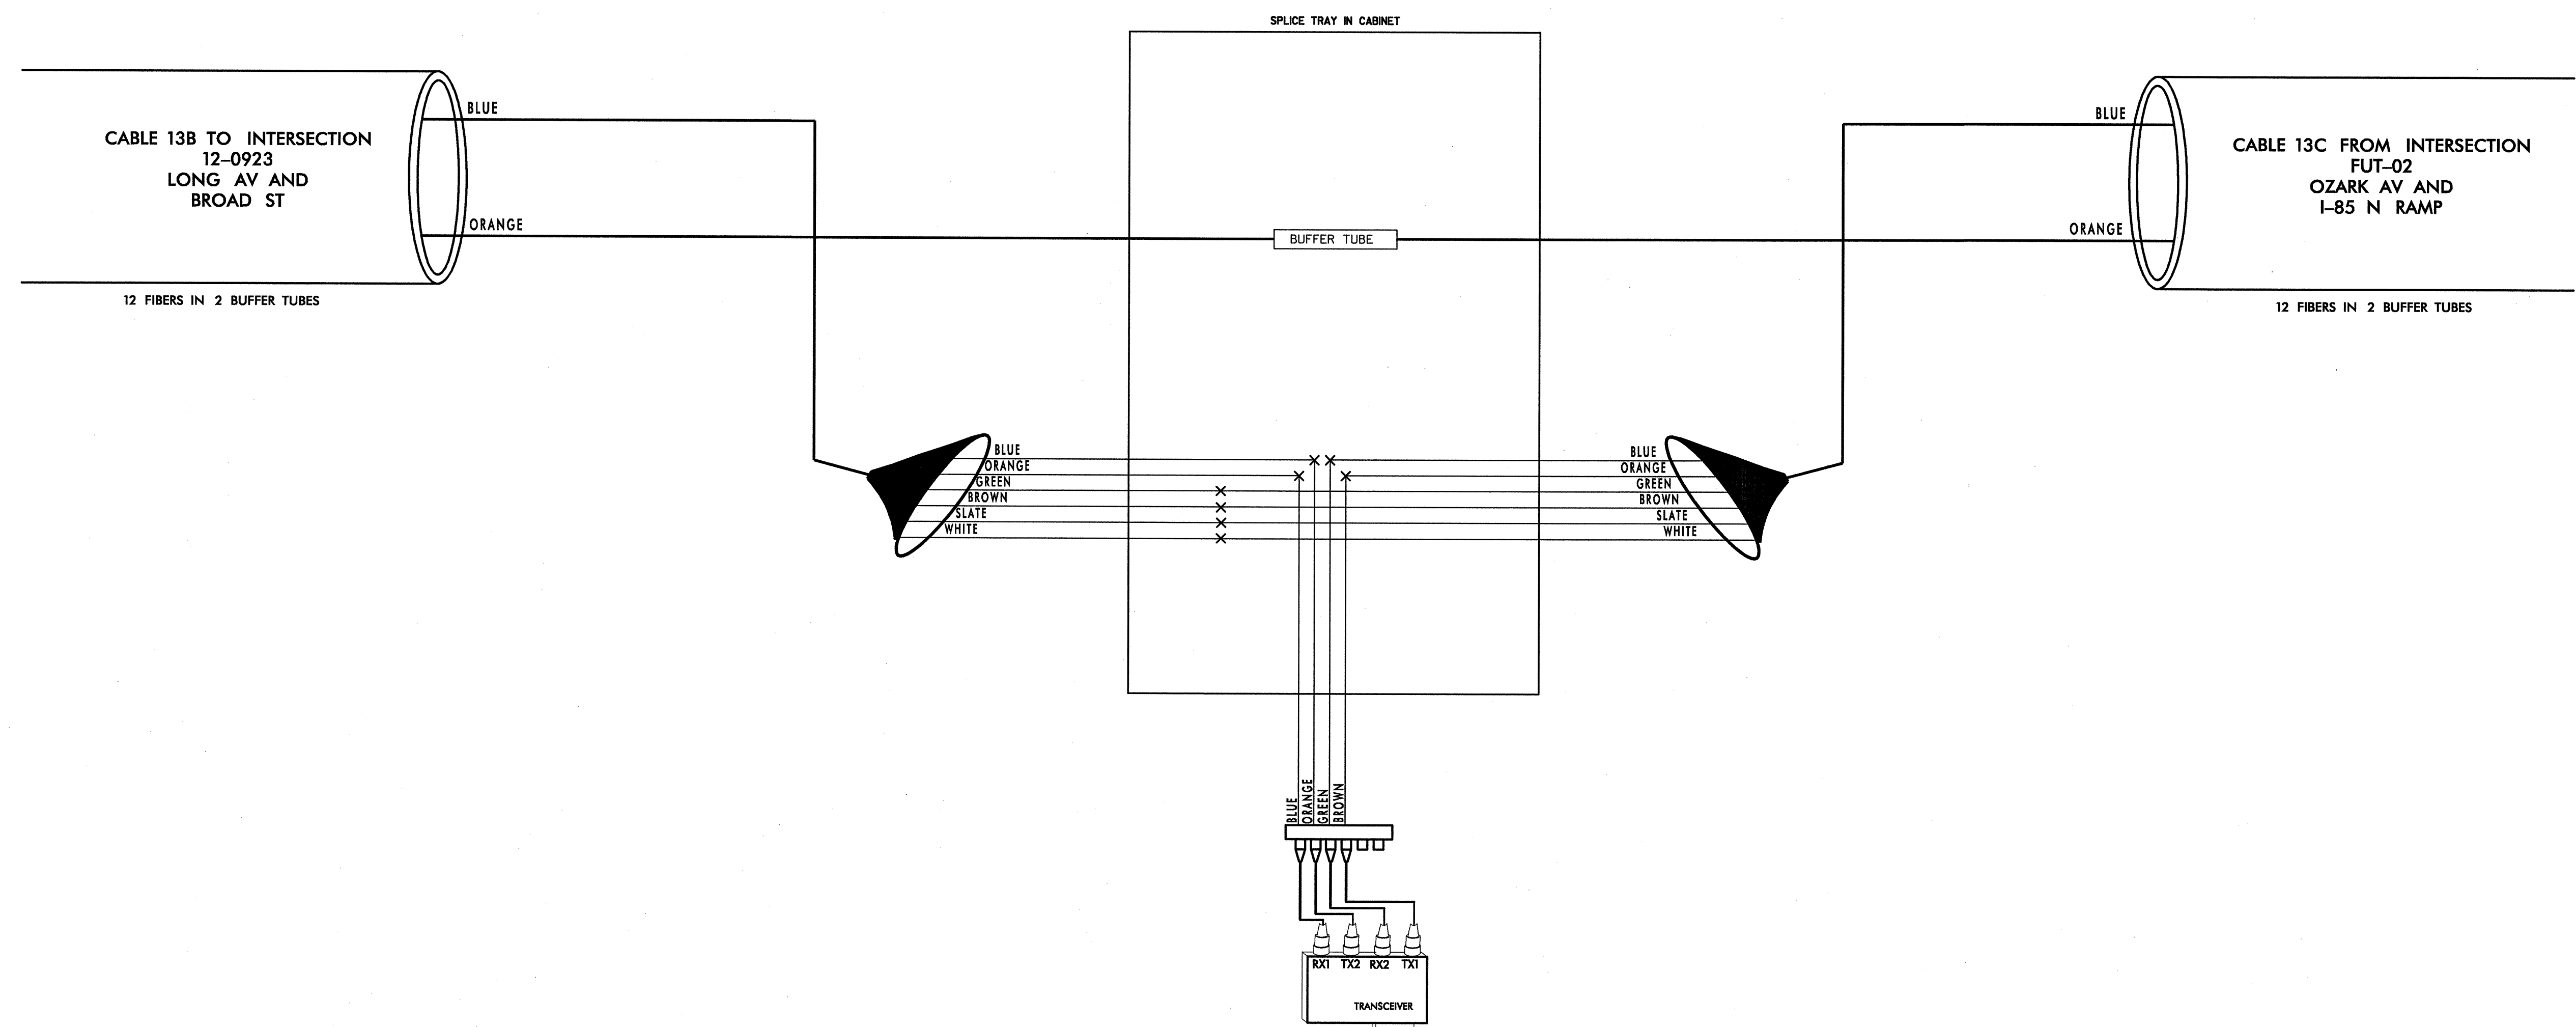

NOTES:
1. FIBER INTERCONNECT CENTER RACKS ARE SCHEMATIC ONLY - ACTUAL EQUIPMENT FORM MAY VARY.

05/25/2005 #:\systems\proj\lects\01036097(gastonia)\spl.66.dgn

PLANS PREPARED IN THE OFFICE OF:

Kimley-Horn and Associates, Inc.
P.O. Box 33068
Raleigh N.C. 27636-3068
(919) 677-2000

122 N. McDowell St., Raleigh, NC 27603
SCALE: 0 NONE

CHANNEL 13 - SIG. INV. # 12-0331

CITY OF GASTONIA COMPUTERIZED SIGNAL SYSTEM UPGRADE SPLICE DIAGRAM

DIVISION 12	GASTON COUNTY
PLAN DATE: MAY 26, 2005	REVIEWED BY: I.Z. VANOSDELL
PREPARED BY: B.R. LAWRENCE	REVIEWED BY: M.W. DUNZO
REVISIONS	INIT. DATE

SEAL

SIGNATURE: *Mark Dunzo* DATE: 5/27/05
CADD Filename: ...spl.66.dgn