

CITY-03, CITY-04 DROP, 12-0040 DROP, 12-0041 DROP, COG IT BUILDING DROP SECOND AV AND SOUTH ST CHANNEL 12


EXPRESS BLUE, ORANGE, BROWN, SLATE, WHITE, RED, BLACK, YELLOW, VIOLET, ROSE AND AQUA BUFFER TUBES

LEGEND

COLOR CODE TIA/EIA 598-A

(1) BLUE	(7) RED	X - FUSION SPLICE INDIVIDUAL FIBER
(2) ORANGE	(8) BLACK	
(3) GREEN	(9) YELLOW	
(4) BROWN	(10) VIOLET	
(5) SLATE	(11) ROSE	
(6) WHITE	(12) AQUA	

[BUFFER TUBE] SPLICE OR EXPRESS ENTIRE BUFFER TUBE AS NOTED

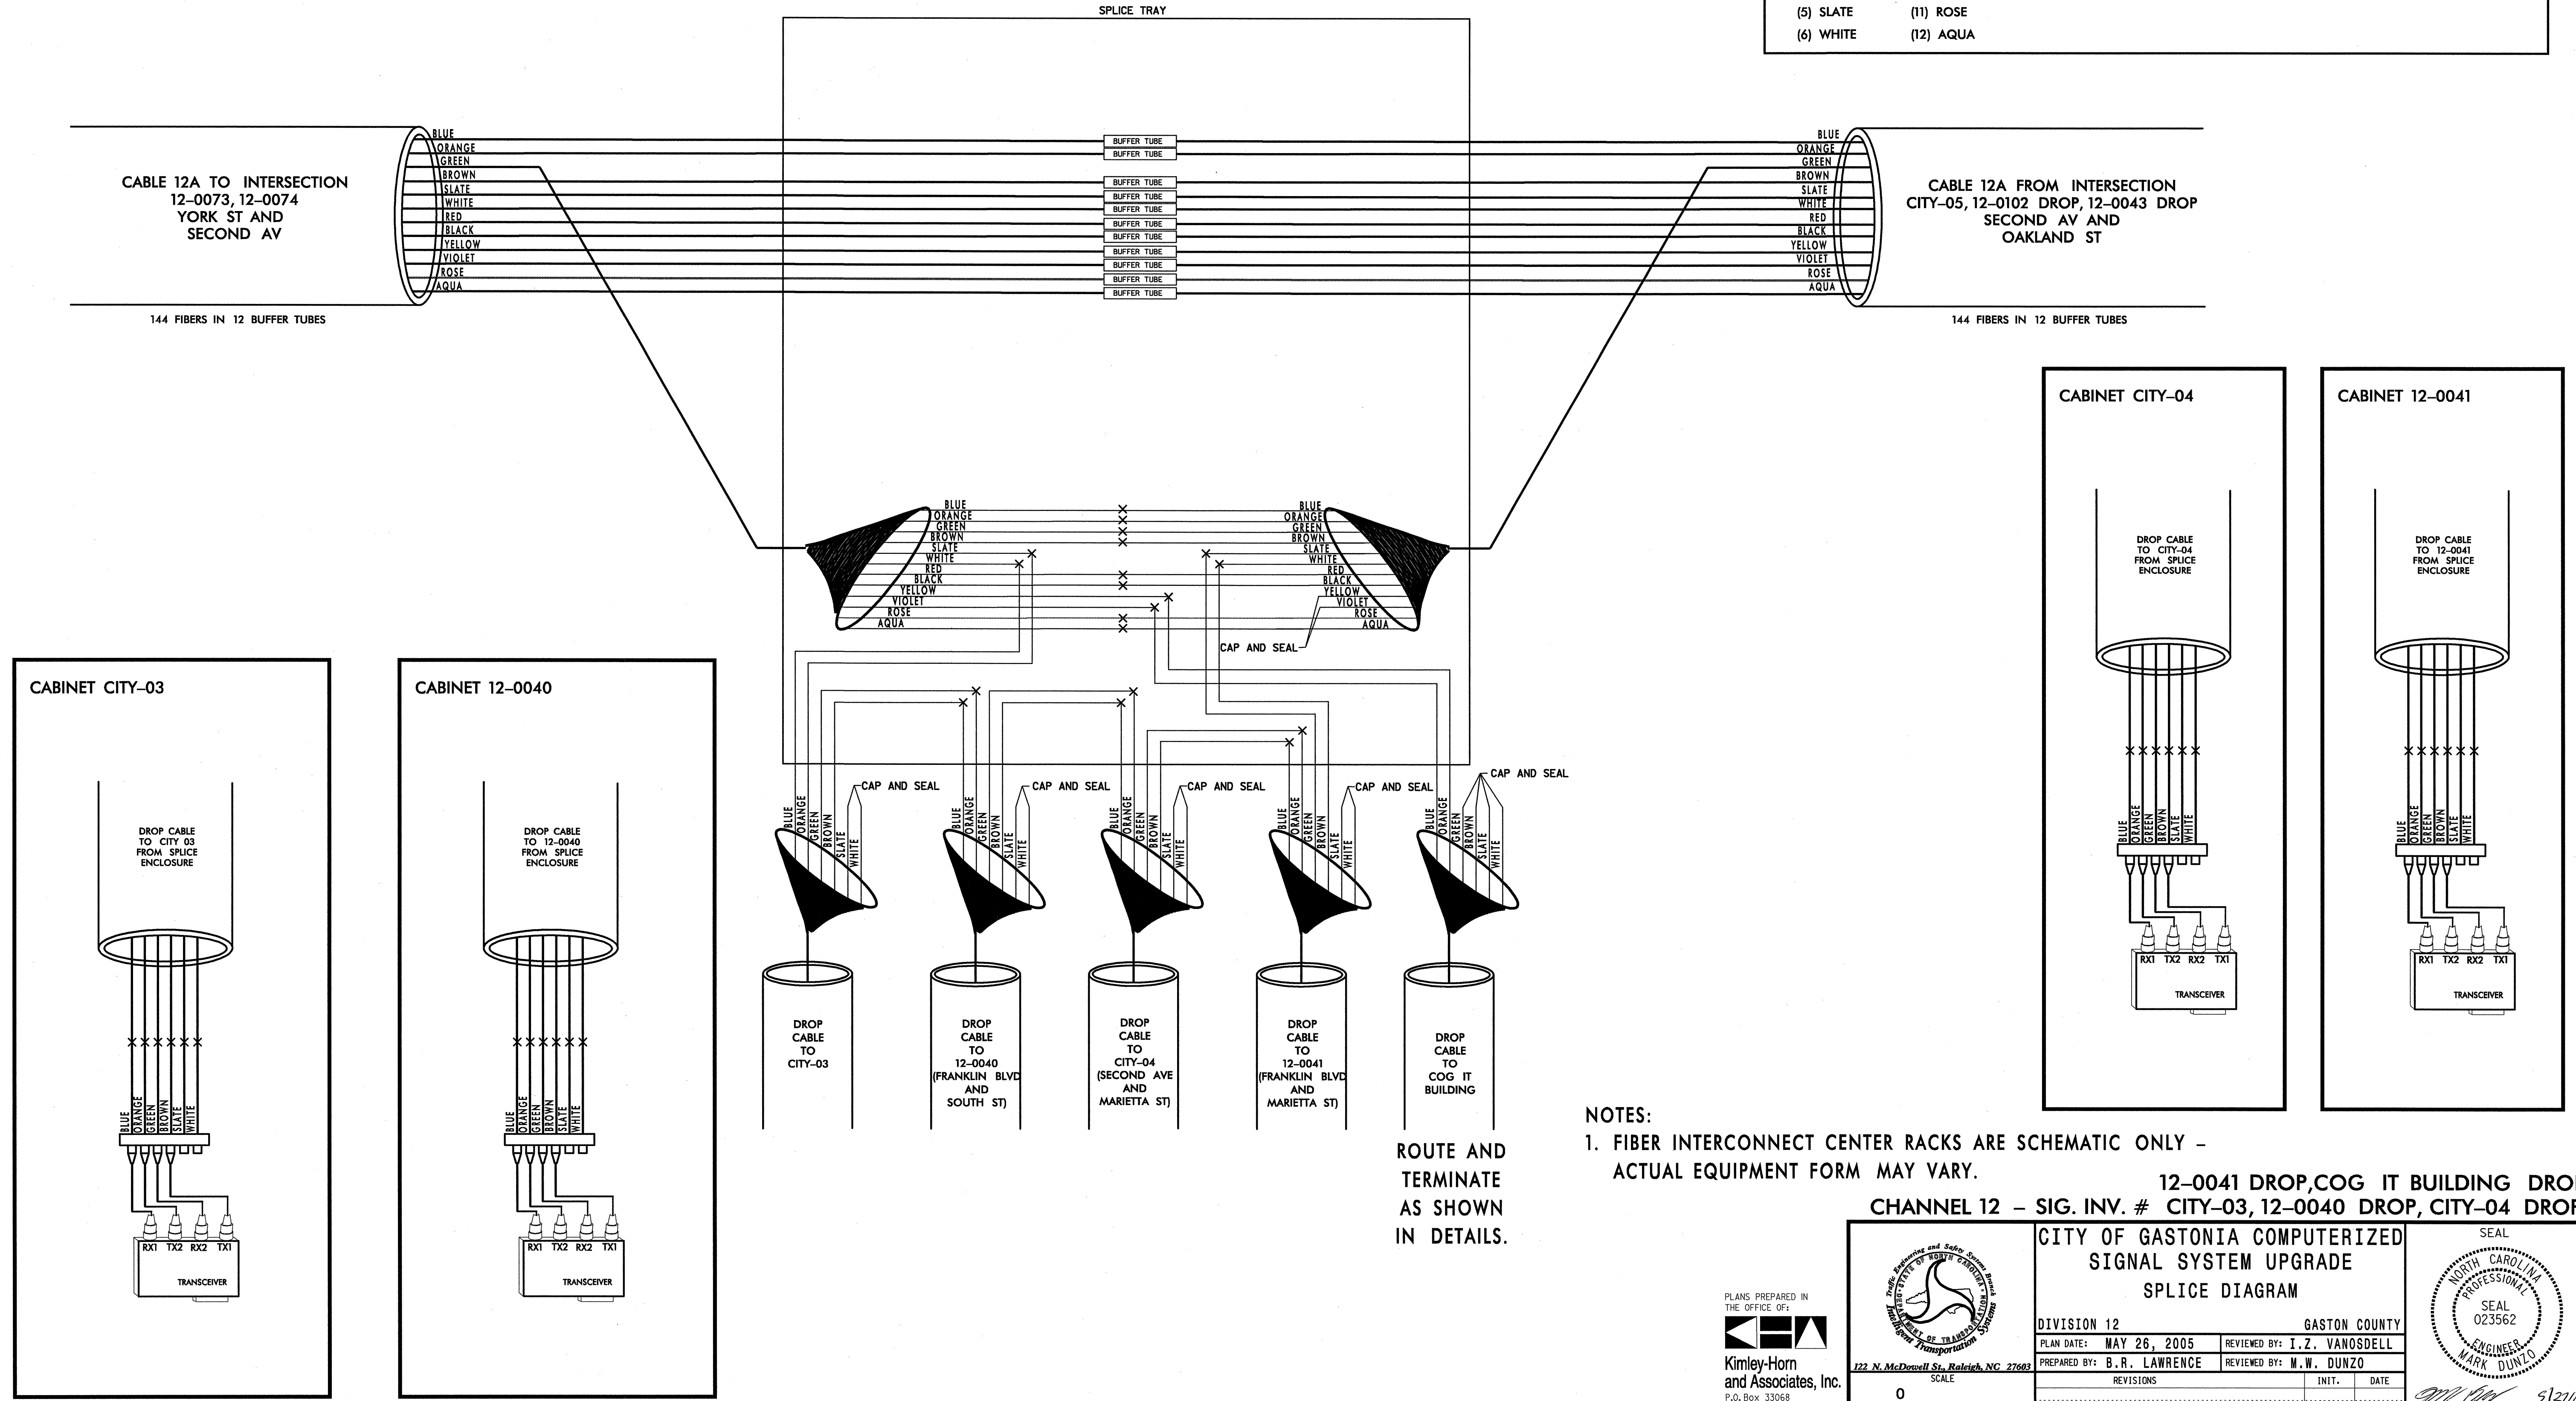

ROUTE AND TERMINATE AS SHOWN IN DETAILS.

- NOTES:**
- FIBER INTERCONNECT CENTER RACKS ARE SCHEMATIC ONLY - ACTUAL EQUIPMENT FORM MAY VARY.
- 12-0041 DROP, COG IT BUILDING DROP
CHANNEL 12 - SIG. INV. # CITY-03, 12-0040 DROP, CITY-04 DROP

PLANS PREPARED IN THE OFFICE OF:
Kimley-Horn and Associates, Inc.
P.O. Box 33068
Raleigh N.C. 27636-3068
(919) 677-2000

CITY OF GASTONIA COMPUTERIZED SIGNAL SYSTEM UPGRADE SPLICE DIAGRAM

DIVISION 12 GASTON COUNTY
PLAN DATE: MAY 26, 2005 REVIEWED BY: I.Z. VANOSDELL
PREPARED BY: B.R. LAWRENCE REVIEWED BY: M.W. DUNZO

SCALE: NONE

REVISIONS: _____ INIT. _____ DATE _____

SIGNATURE: *[Signature]* DATE: 5/27/05
CADD Filename: ... \spl. 65.dgn

Professional Engineer Seal: NORTH CAROLINA PROFESSIONAL ENGINEER MARK DUNZO, SEAL 023562

05/26/2005 H:\systems\proj\csl\036097\gastonia\spl.65.dgn