


12-0042
FRANKLIN BLVD AND OAKLAND ST
CHANNEL 12

LEGEND

COLOR CODE TIA/EIA 598-A	
(1) BLUE	(7) RED
(2) ORANGE	(8) BLACK
(3) GREEN	(9) YELLOW
(4) BROWN	(10) VIOLET
(5) SLATE	(11) ROSE
(6) WHITE	(12) AQUA

X - FUSION SPLICE INDIVIDUAL FIBER

SPLICE OR EXPRESS ENTIRE BUFFER TUBE AS NOTED

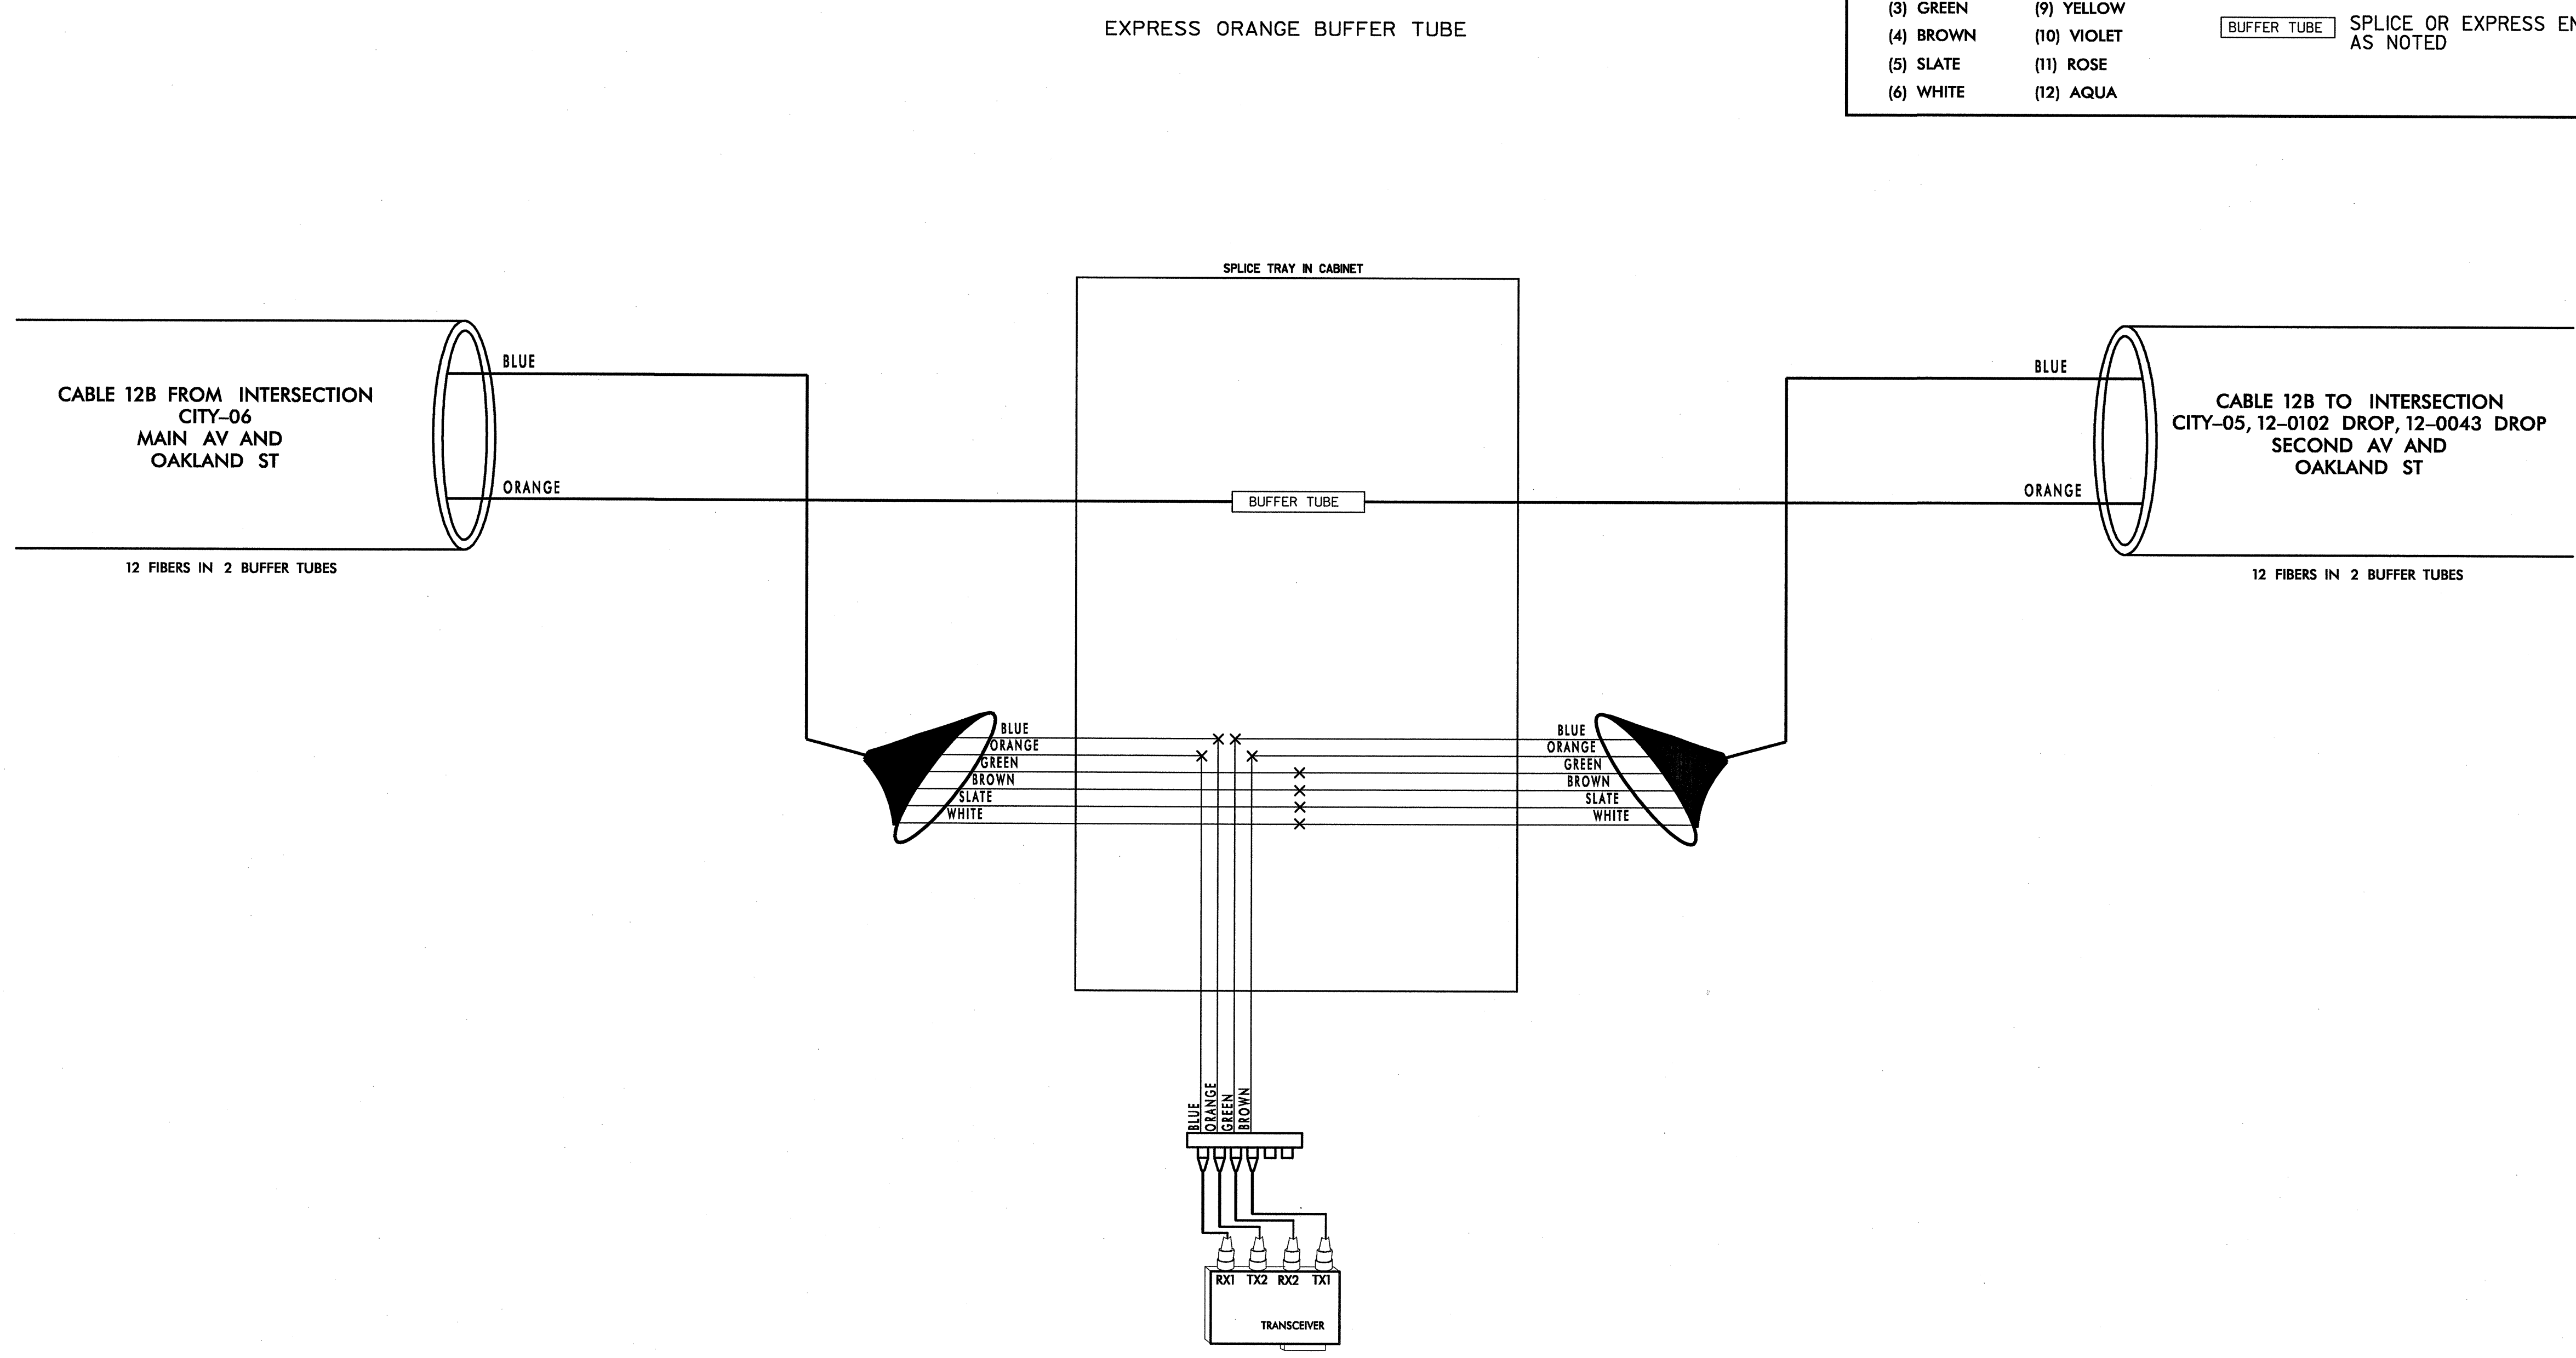

- NOTES:**
- FIBER INTERCONNECT CENTER RACKS ARE SCHEMATIC ONLY - ACTUAL EQUIPMENT FORM MAY VARY.

05/25/2005 H:\systems\proj\jects\011036097\gastonia\aspl.63.dgn

PLANS PREPARED IN THE OFFICE OF:

Kimley-Horn and Associates, Inc.
P.O. Box 33068
Raleigh, NC, 27636-3068
(919) 677-2000

CHANNEL 12 - SIG. INV. # 12-0042

CITY OF GASTONIA COMPUTERIZED SIGNAL SYSTEM UPGRADE

SPLICE DIAGRAM

DIVISION 12		GASTON COUNTY	
PLAN DATE: MAY 26, 2005	REVIEWED BY: I.Z. VANOSDELL	PREPARED BY: B.R. LAWRENCE	REVIEWED BY: M.W. DUNZO
REVISIONS	INIT.	DATE	

SCALE: 0 NONE

M.W. Dunzo 5/27/05
SIGNATURE DATE

CADD Filename: ...spl.63.dgn