

**12-1623  
CHESTER ST AND RADIO ST  
CHANNEL 11**



SPLICE ALL FIBERS IN ORANGE BUFFER TUBE IN CABLE FROM 12-0162 TO SAME COLOR FIBER AND SAME COLOR BUFFER TUBE IN CABLE TO 12-0017

**LEGEND**

COLOR CODE TIA/EIA 598-A	
(1) BLUE	(7) RED
(2) ORANGE	(8) BLACK
(3) GREEN	(9) YELLOW
(4) BROWN	(10) VIOLET
(5) SLATE	(11) ROSE
(6) WHITE	(12) AQUA

X - FUSION SPLICE INDIVIDUAL FIBER

**BUFFER TUBE** SPLICE OR EXPRESS ENTIRE BUFFER TUBE AS NOTED

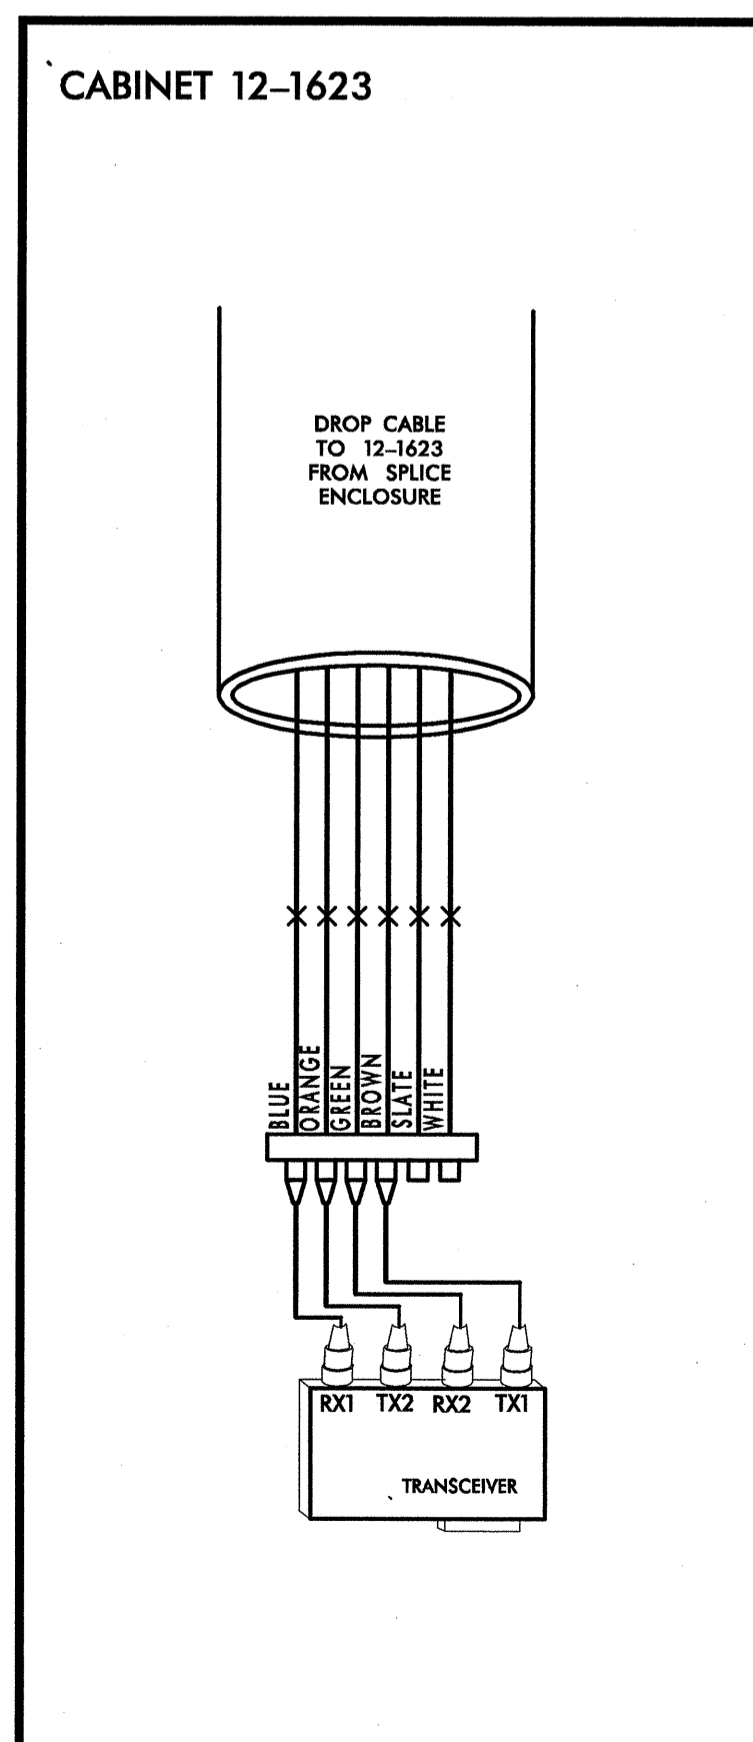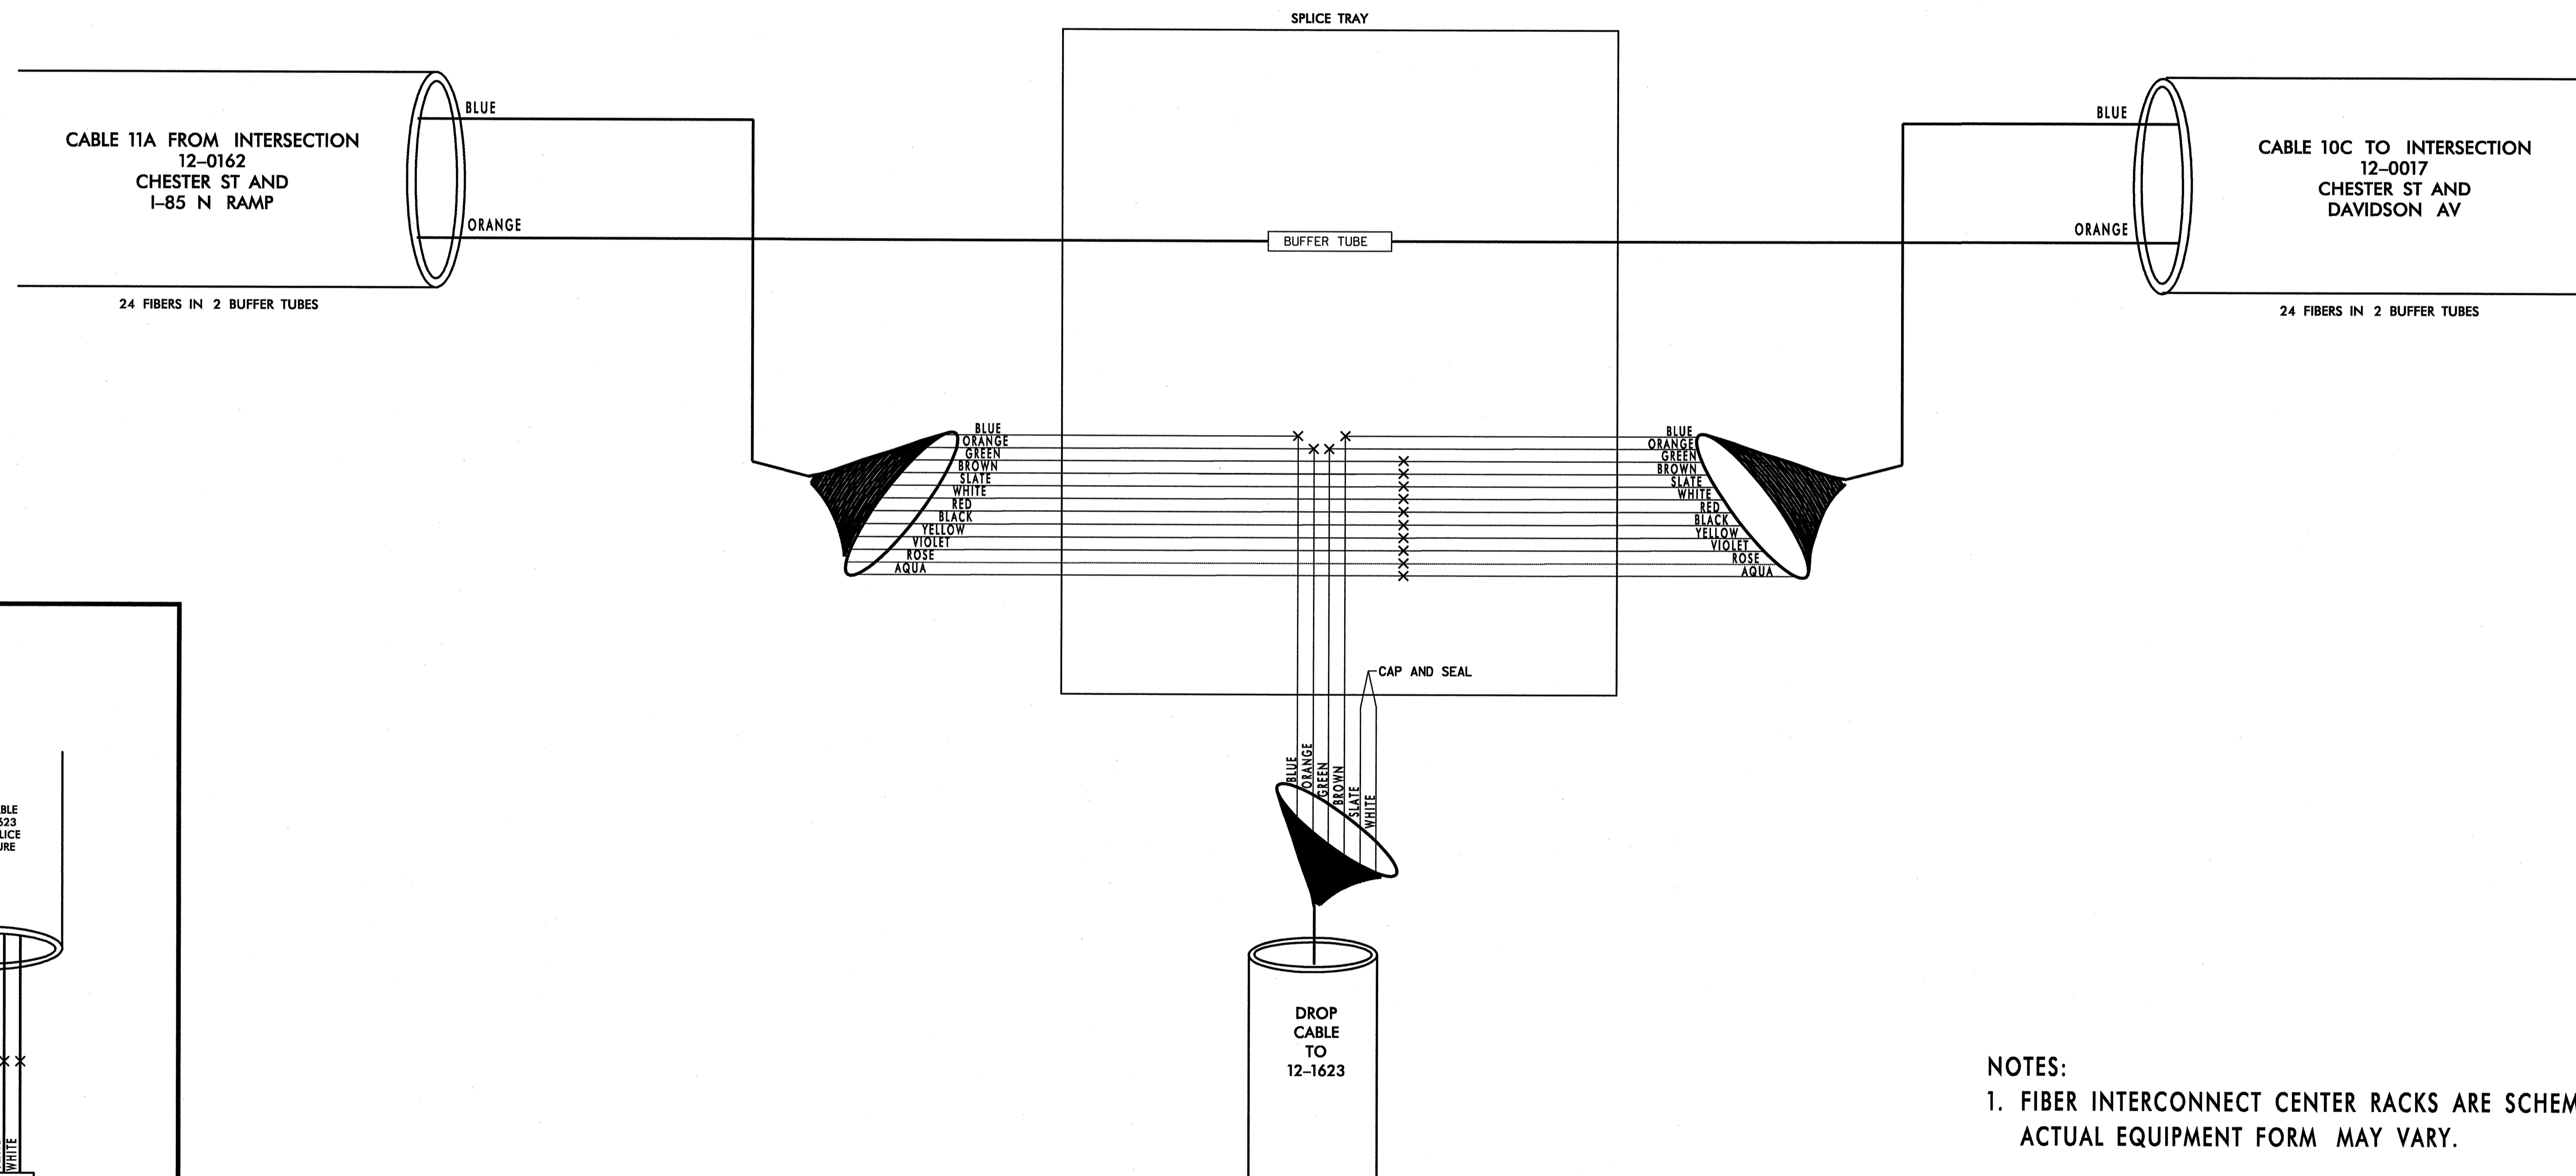

**NOTES:**  
1. FIBER INTERCONNECT CENTER RACKS ARE SCHEMATIC ONLY - ACTUAL EQUIPMENT FORM MAY VARY.

**CHANNEL 11 - SIG. INV. # 12-1623**

PLANS PREPARED IN THE OFFICE OF:  
  
**Kimley-Horn and Associates, Inc.**  
P.O. Box 33068  
Raleigh, N.C. 27636-3068  
(919) 677-2000

 STATE OF NORTH CAROLINA DEPARTMENT OF TRANSPORTATION	<b>CITY OF GASTONIA COMPUTERIZED SIGNAL SYSTEM UPGRADE</b> <b>SPLICE DIAGRAM</b>		SEAL  NORTH CAROLINA PROFESSIONAL ENGINEER MARK DUNZO
	DIVISION 12 PLAN DATE: MAY 26, 2005 PREPARED BY: B.R. LAWRENCE	GASTON COUNTY REVIEWED BY: I.Z. VANOSDELL REVIEWED BY: M.W. DUNZO	
SCALE 0 NONE		SIGNATURE  DATE 5/27/05	

CADD Filename: ... \spl. 61.dgn