

SPLICE ENCLOSURE AT AIRLINE AVE. AND TRENTON ST. CHANNEL 10


LEGEND

COLOR CODE TIAEIA 598-A	
(1) BLUE	(7) RED
(2) ORANGE	(8) BLACK
(3) GREEN	(9) YELLOW
(4) BROWN	(10) VIOLET
(5) SLATE	(11) ROSE
(6) WHITE	(12) AQUA

X - FUSION SPLICE INDIVIDUAL FIBER

— BUFFER TUBE — SPLICE OR EXPRESS ENTIRE BUFFER TUBE AS NOTED

SPLICE ALL FIBERS IN BLUE, ORANGE, GREEN BROWN, SLATE, WHITE, BLACK, YELLOW, VIOLET, ROSE, AND AQUA BUFFER TUBES IN CABLE FROM I2-0924 TO SAME COLOR FIBER AND SAME COLOR BUFFER TUBE IN CABLE TO I2-0203

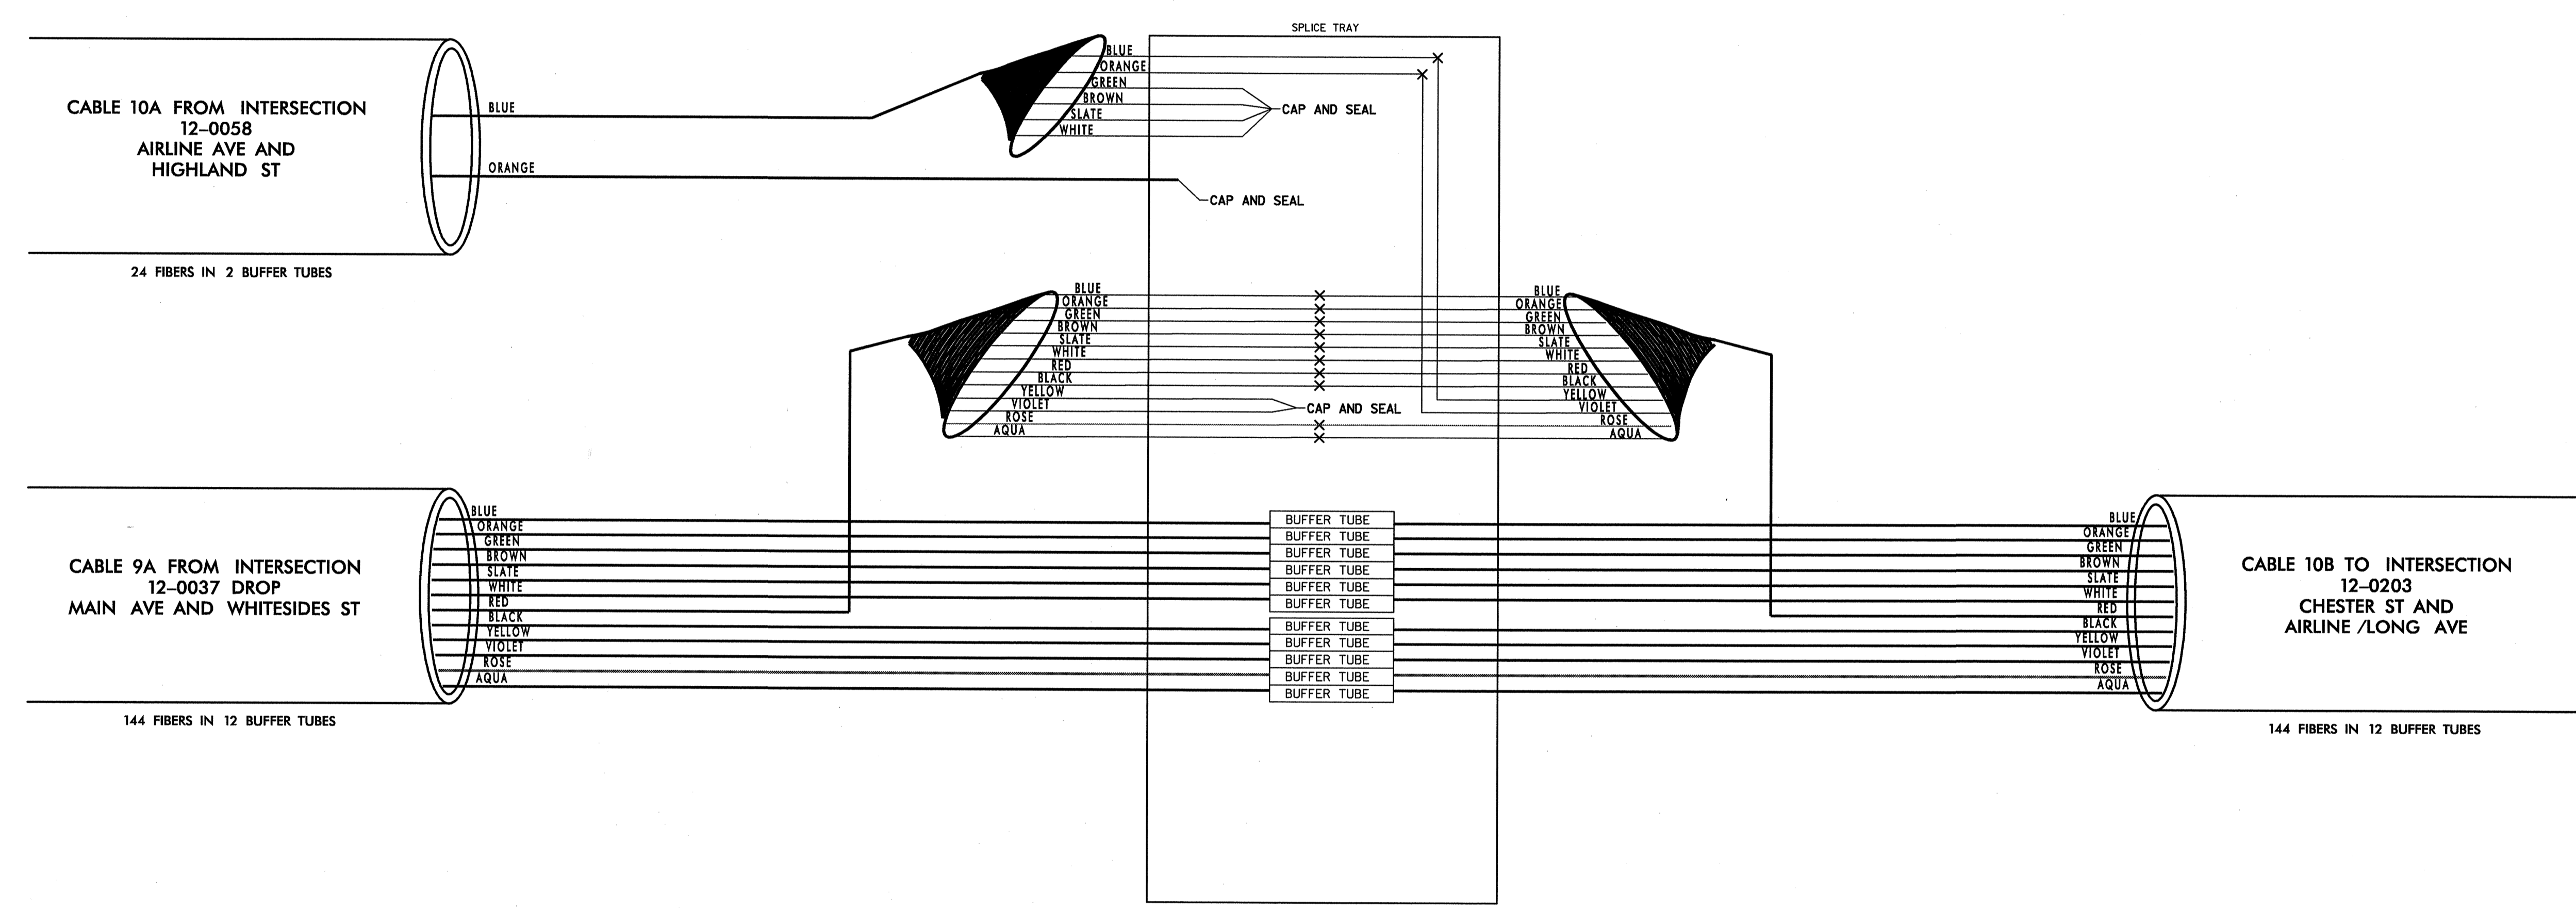

NOTES:
1. FIBER INTERCONNECT CENTER RACKS ARE SCHEMATIC ONLY - ACTUAL EQUIPMENT FORM MAY VARY.

05/25/2005 f:\systems\proj\techs\01036097(gastonia)\spl.52.dgn

PLANS PREPARED IN THE OFFICE OF:

Kimley-Horn and Associates, Inc.
P.O. Box 33068
Raleigh, N.C. 27636-3068
(919) 677-2000

CHANNEL 10 - AIRLINE AVE AND TRENTON ST

	CITY OF GASTONIA COMPUTERIZED SIGNAL SYSTEM UPGRADE SPLICE DIAGRAM		SEAL
	DIVISION 12 PLAN DATE: MAY 26, 2005	GASTON COUNTY REVIEWED BY: I.Z. VANOSDELL	SIGNATURE: <i>M.W. Dunzo</i> 5/27/05 DATE:
	PREPARED BY: B.R. LAWRENCE	REVIEWED BY: M.W. DUNZO	
	SCALE 0 NONE	REVISIONS	INIT. DATE

CADD Filename: ...spl.52.dgn