


12-0060  
GASTON AV AND FIRESTONE ST  
CHANNEL 10

LEGEND

COLOR CODE TIA/EIA 598-A	
(1) BLUE	(7) RED
(2) ORANGE	(8) BLACK
(3) GREEN	(9) YELLOW
(4) BROWN	(10) VIOLET
(5) SLATE	(11) ROSE
(6) WHITE	(12) AQUA

X - FUSION SPLICE INDIVIDUAL FIBER


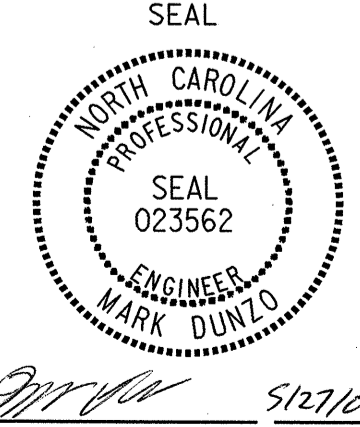
BUFFER TUBE SPLICE OR EXPRESS ENTIRE BUFFER TUBE AS NOTED

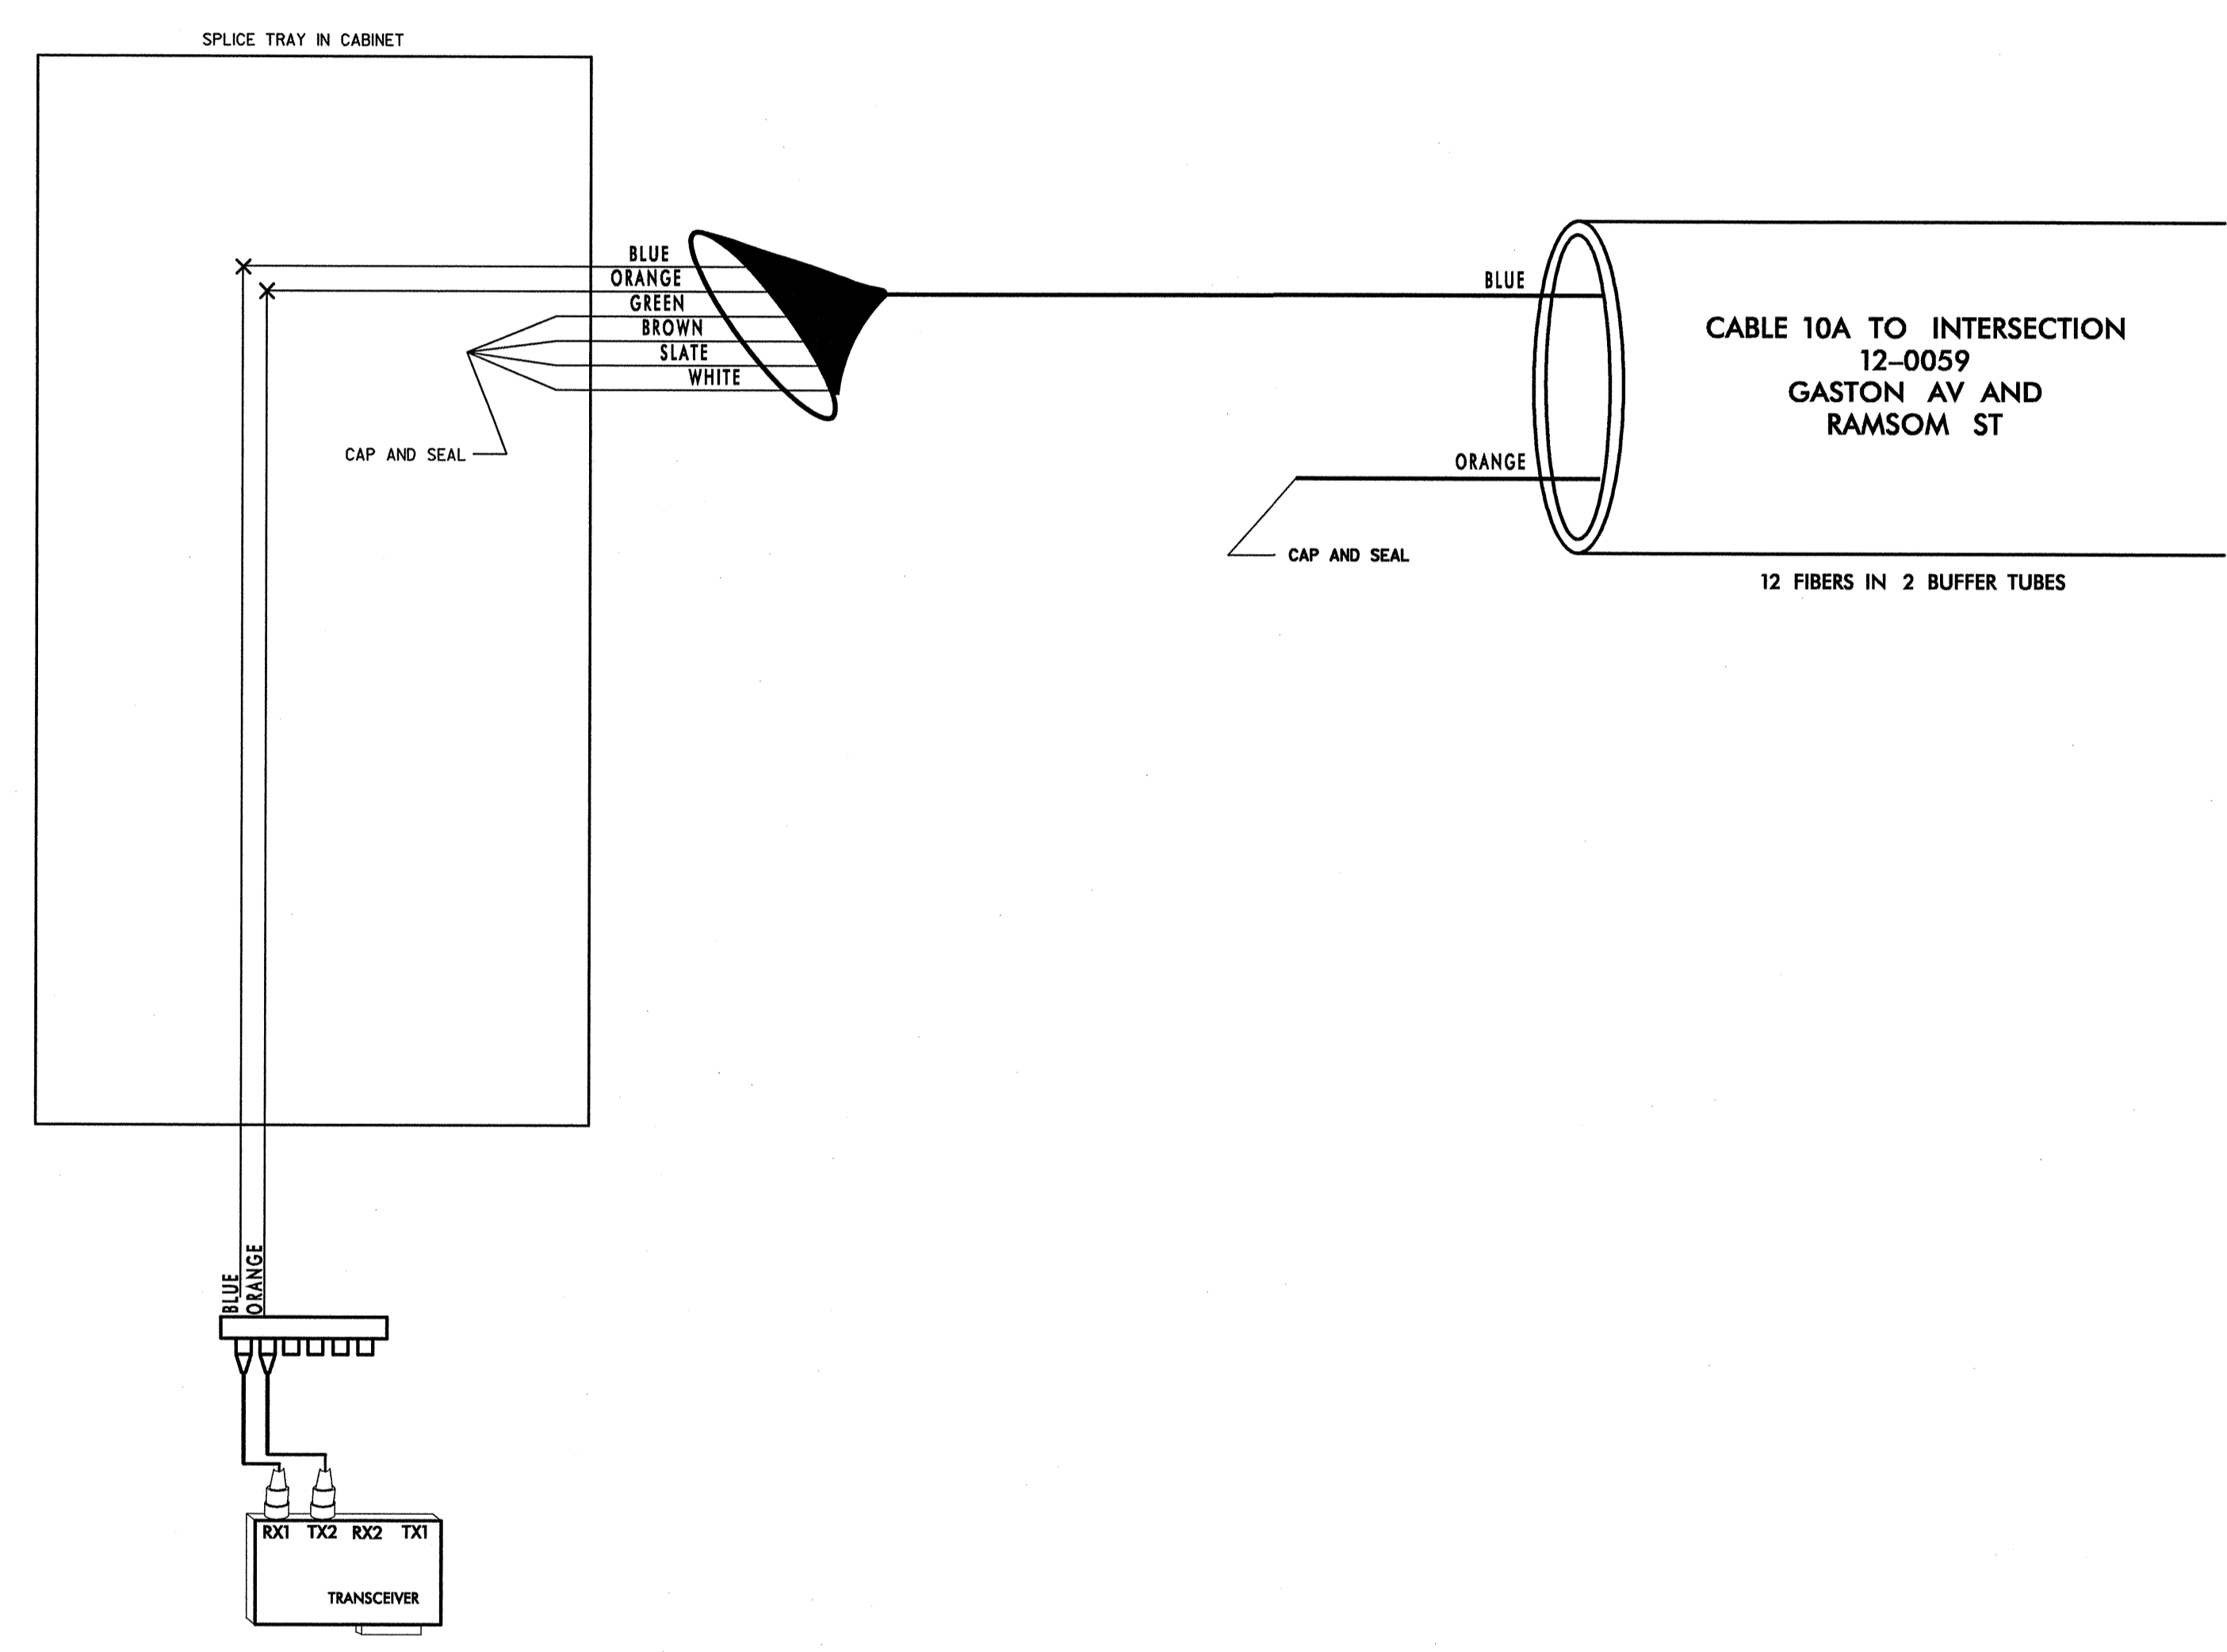

NOTES:  
1. FIBER INTERCONNECT CENTER RACKS ARE SCHEMATIC ONLY -  
ACTUAL EQUIPMENT FORM MAY VARY.

05/25/2005 f:\systems\proj\lects\01036097(gastonia)\spl\_49.dgn

PLANS PREPARED IN  
THE OFFICE OF:  
  
**Kimley-Horn  
and Associates, Inc.**  
P.O. Box 33068  
Raleigh, N.C. 27636-3068  
(919) 677-2000

 122 N. McDowell St., Raleigh, NC 27603 SCALE 0 NONE	<b>CHANNEL 10 - SIG. INV. # 12-0060</b> <b>CITY OF GASTONIA COMPUTERIZED SIGNAL SYSTEM UPGRADE SPLICE DIAGRAM</b>		SEAL  NORTH CAROLINA PROFESSIONAL SEAL 023562 ENGINEER MARK DUNZO
	DIVISION 12 PLAN DATE: MAY 26, 2005 PREPARED BY: B.R. LAWRENCE REVISIONS INIT. DATE _____	GASTON COUNTY REVIEWED BY: I.Z. VANOSDELL REVIEWED BY: M.W. DUNZO INIT. DATE _____	