

**12-0037 DROP
MAIN AVE AND WHITESIDES ST
CHANNEL 9**



LEGEND

| COLOR CODE TIA/EIA 598-A | |
|-----------------------------|-------------|
| (1) BLUE | (7) RED |
| (2) ORANGE | (8) BLACK |
| (3) GREEN | (9) YELLOW |
| (4) BROWN | (10) VIOLET |
| (5) SLATE | (11) ROSE |
| (6) WHITE | (12) AQUA |

X - FUSION SPLICE INDIVIDUAL FIBER

— BUFFER TUBE — SPLICE OR EXPRESS ENTIRE BUFFER TUBE AS NOTED

EXPRESS BLUE, ORANGE, GREEN, BROWN, SLATE, WHITE, BLACK, YELLOW, VIOLET, ROSE, AND AQUA BUFFER TUBES

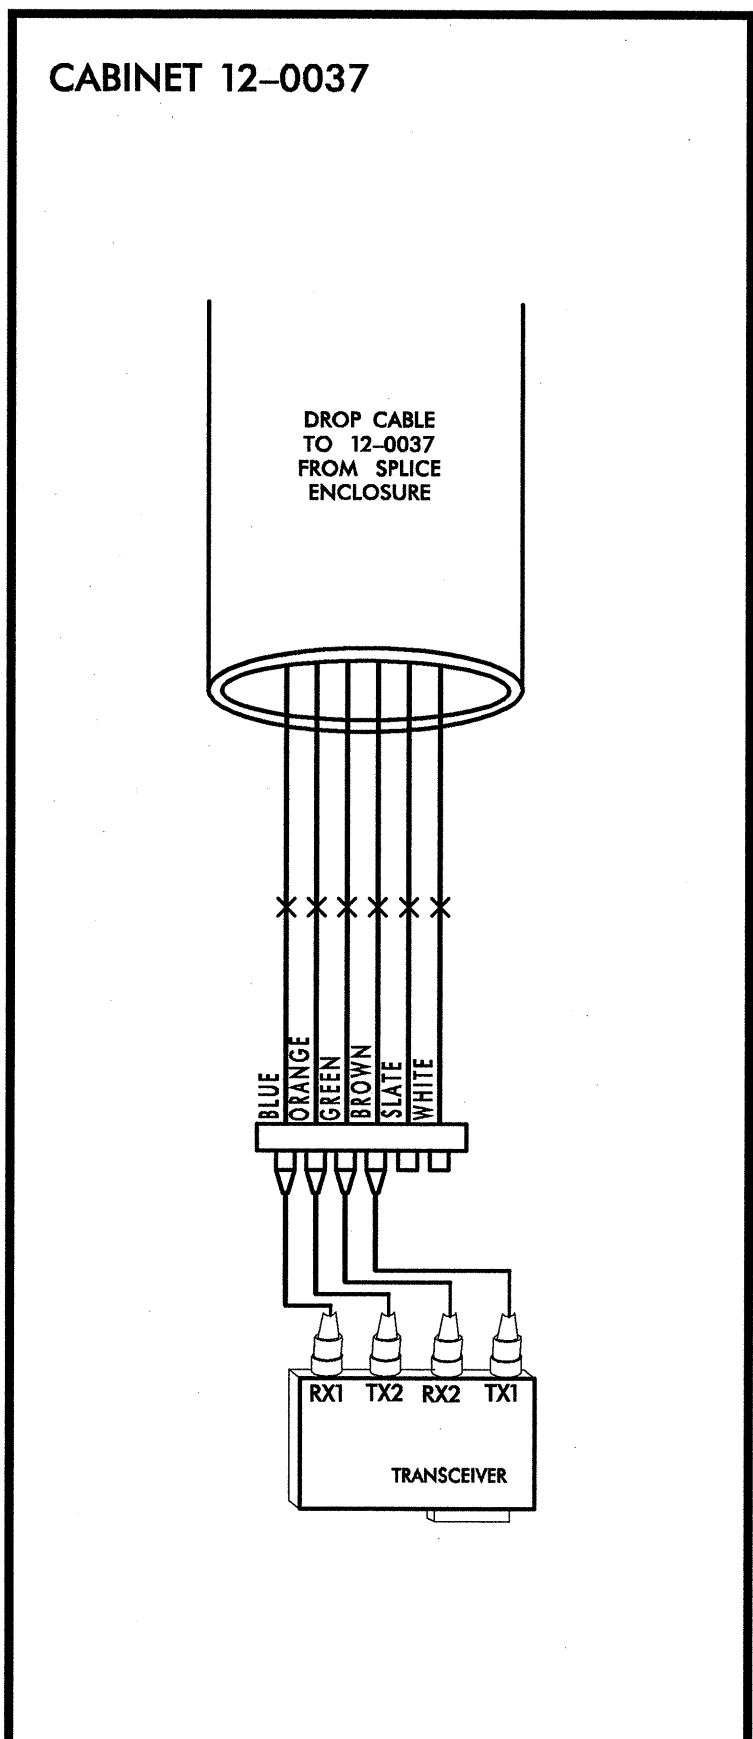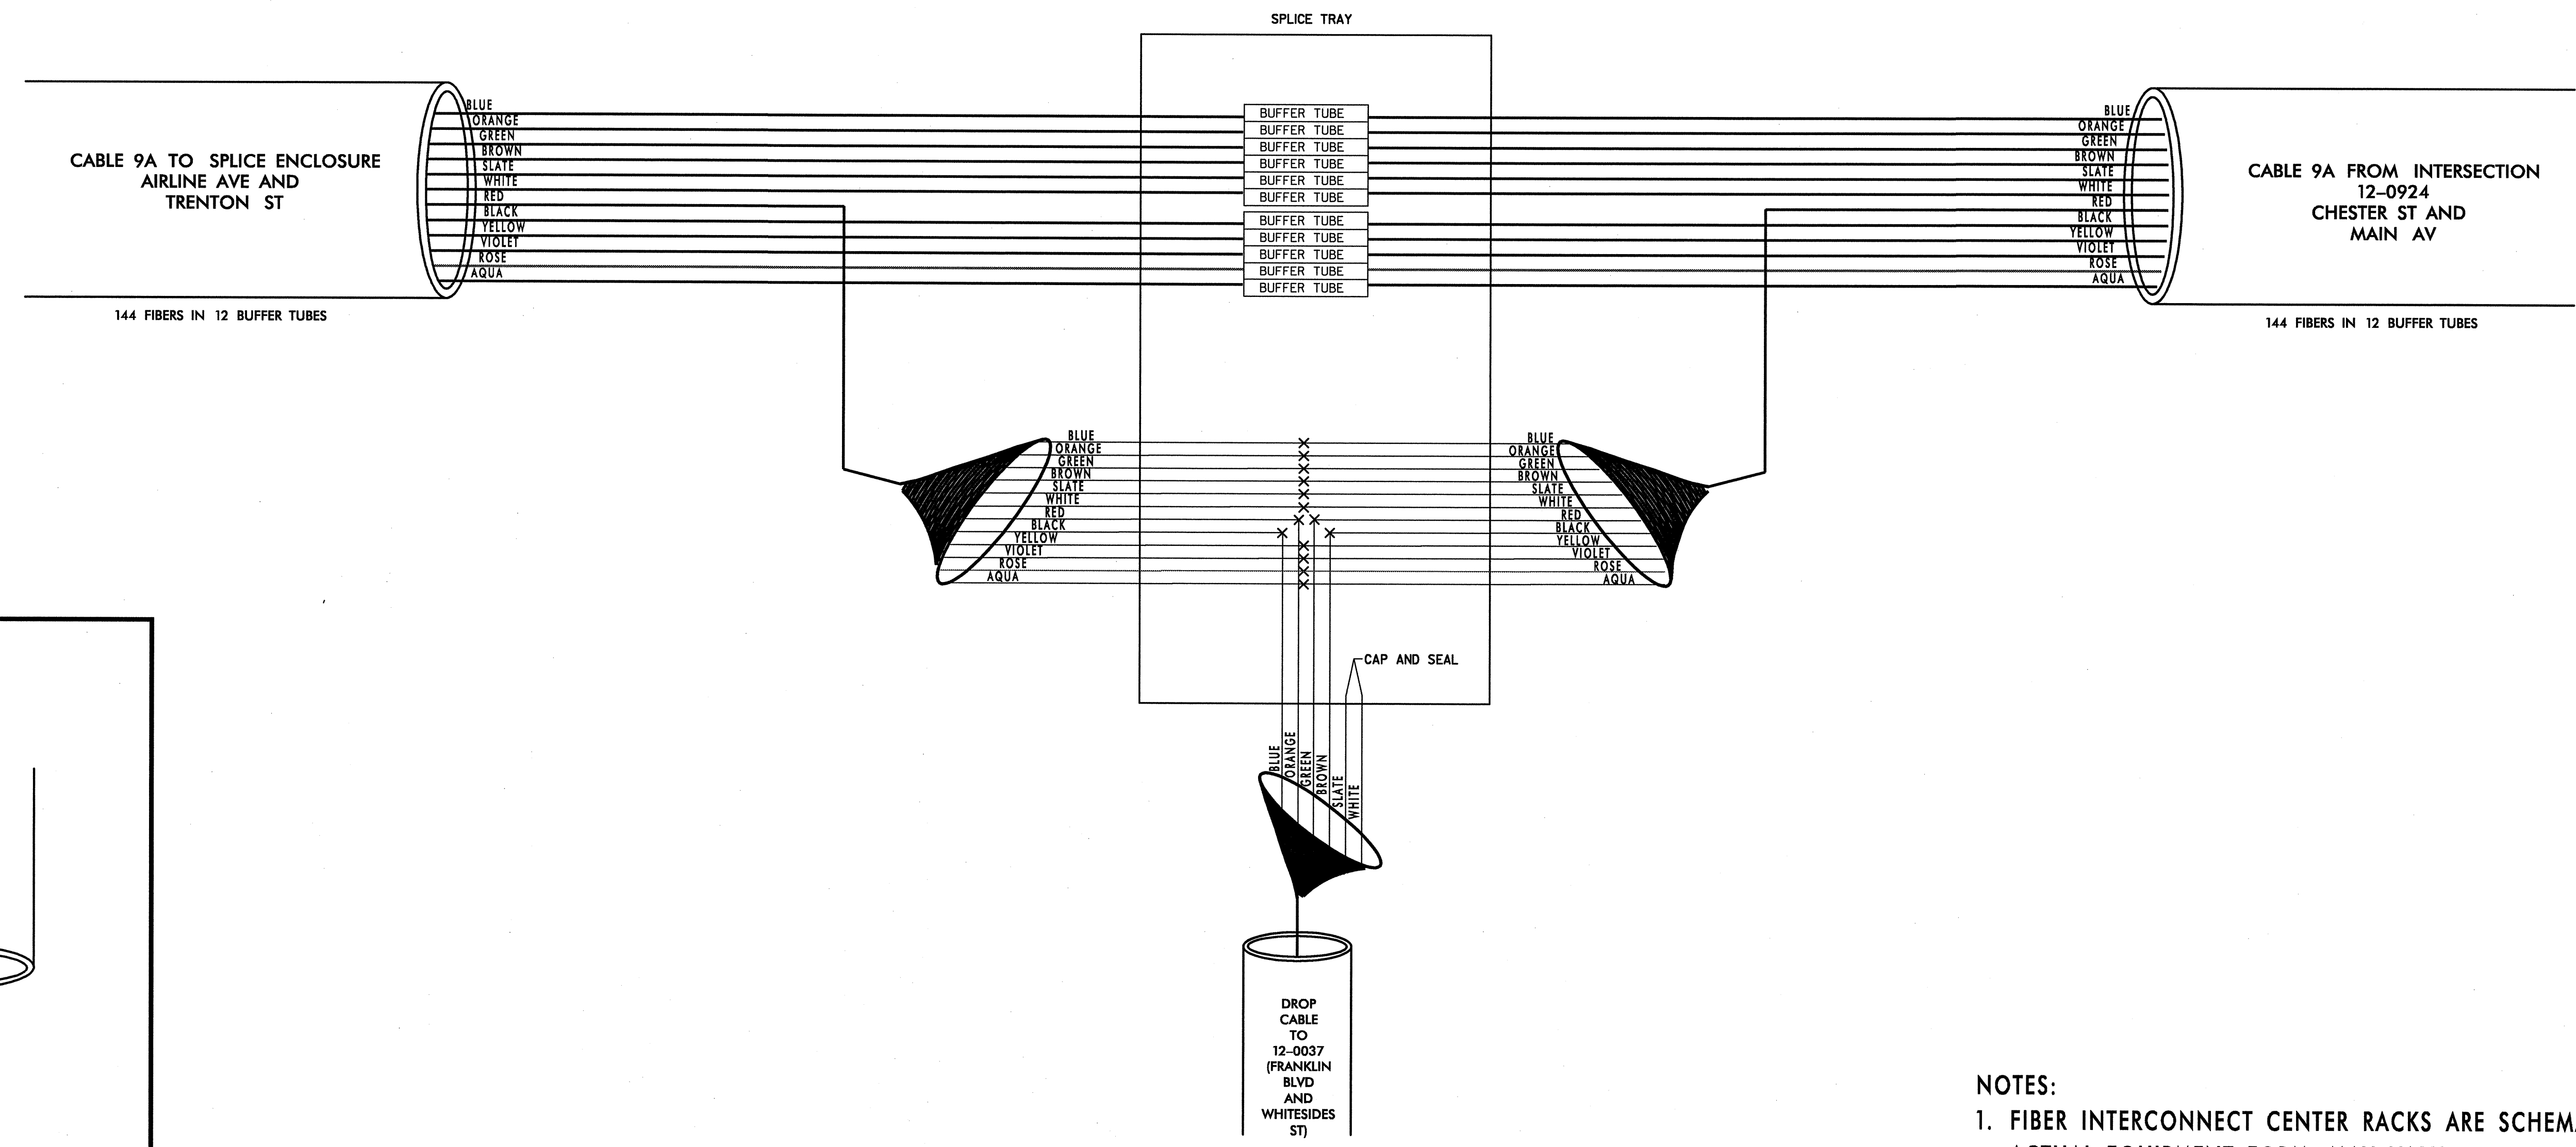

NOTES:
1. FIBER INTERCONNECT CENTER RACKS ARE SCHEMATIC ONLY - ACTUAL EQUIPMENT FORM MAY VARY.

CHANNEL 9 - SIG. INV. # 12-0037 DROP

PLANS PREPARED IN THE OFFICE OF:
Kimley-Horn and Associates, Inc.
P.O. Box 33068
Raleigh, N.C. 27636-3068
(919) 677-2000

| | | | |
|-------------------------------|---------------------------------------------------------------------------|-------------------------------------------------------------------------|-------------|
| | CITY OF GASTONIA COMPUTERIZED SIGNAL SYSTEM UPGRADE SPLICE DIAGRAM | | |
| | DIVISION 12 PLAN DATE: MAY 26, 2005 PREPARED BY: B.R. LAWRENCE | GASTON COUNTY REVIEWED BY: I.Z. VANOSDELL REVIEWED BY: M.W. DUNZO | |
| SIGNATURE: <i>[Signature]</i> | | DATE: 5/27/05 | SEAL: _____ |

CADD Filename: ...spl. 44.dgn

05/25/2005 tsystems\proj\factis\01036097\gastonia\sp1.44.dgn