

12-0035 DROP
SECOND AVE AND WELDON ST
CHANNEL 8



LEGEND

COLOR CODE TIA/EIA 598-A	
(1) BLUE	(7) RED
(2) ORANGE	(8) BLACK
(3) GREEN	(9) YELLOW
(4) BROWN	(10) VIOLET
(5) SLATE	(11) ROSE
(6) WHITE	(12) AQUA

X - FUSION SPLICE INDIVIDUAL FIBER

BUFFER TUBE - SPLICE OR EXPRESS ENTIRE BUFFER TUBE AS NOTED


EXPRESS ORANGE AND GREEN BUFFER TUBES

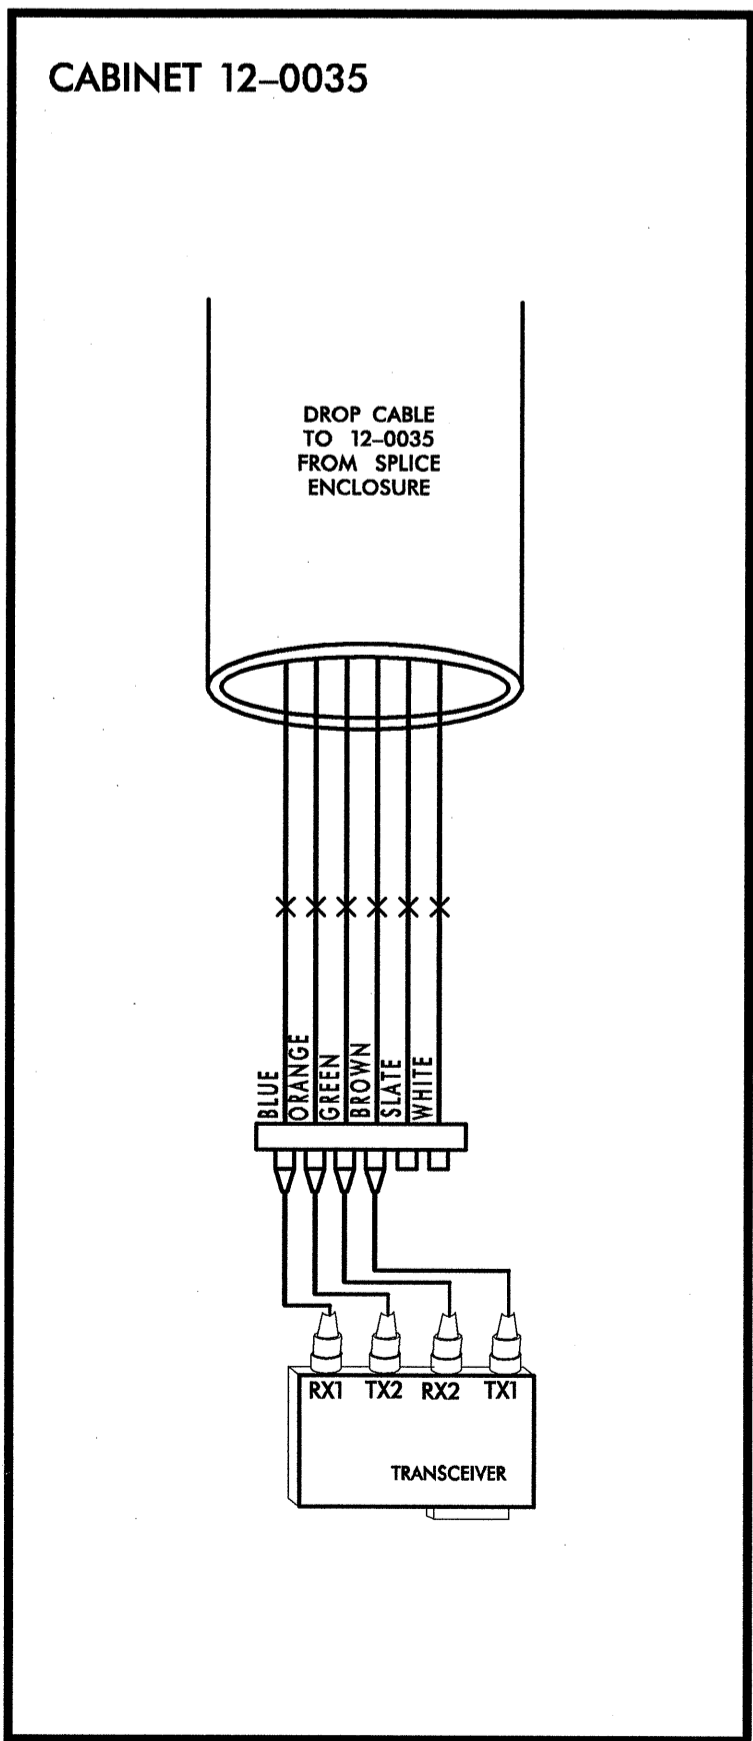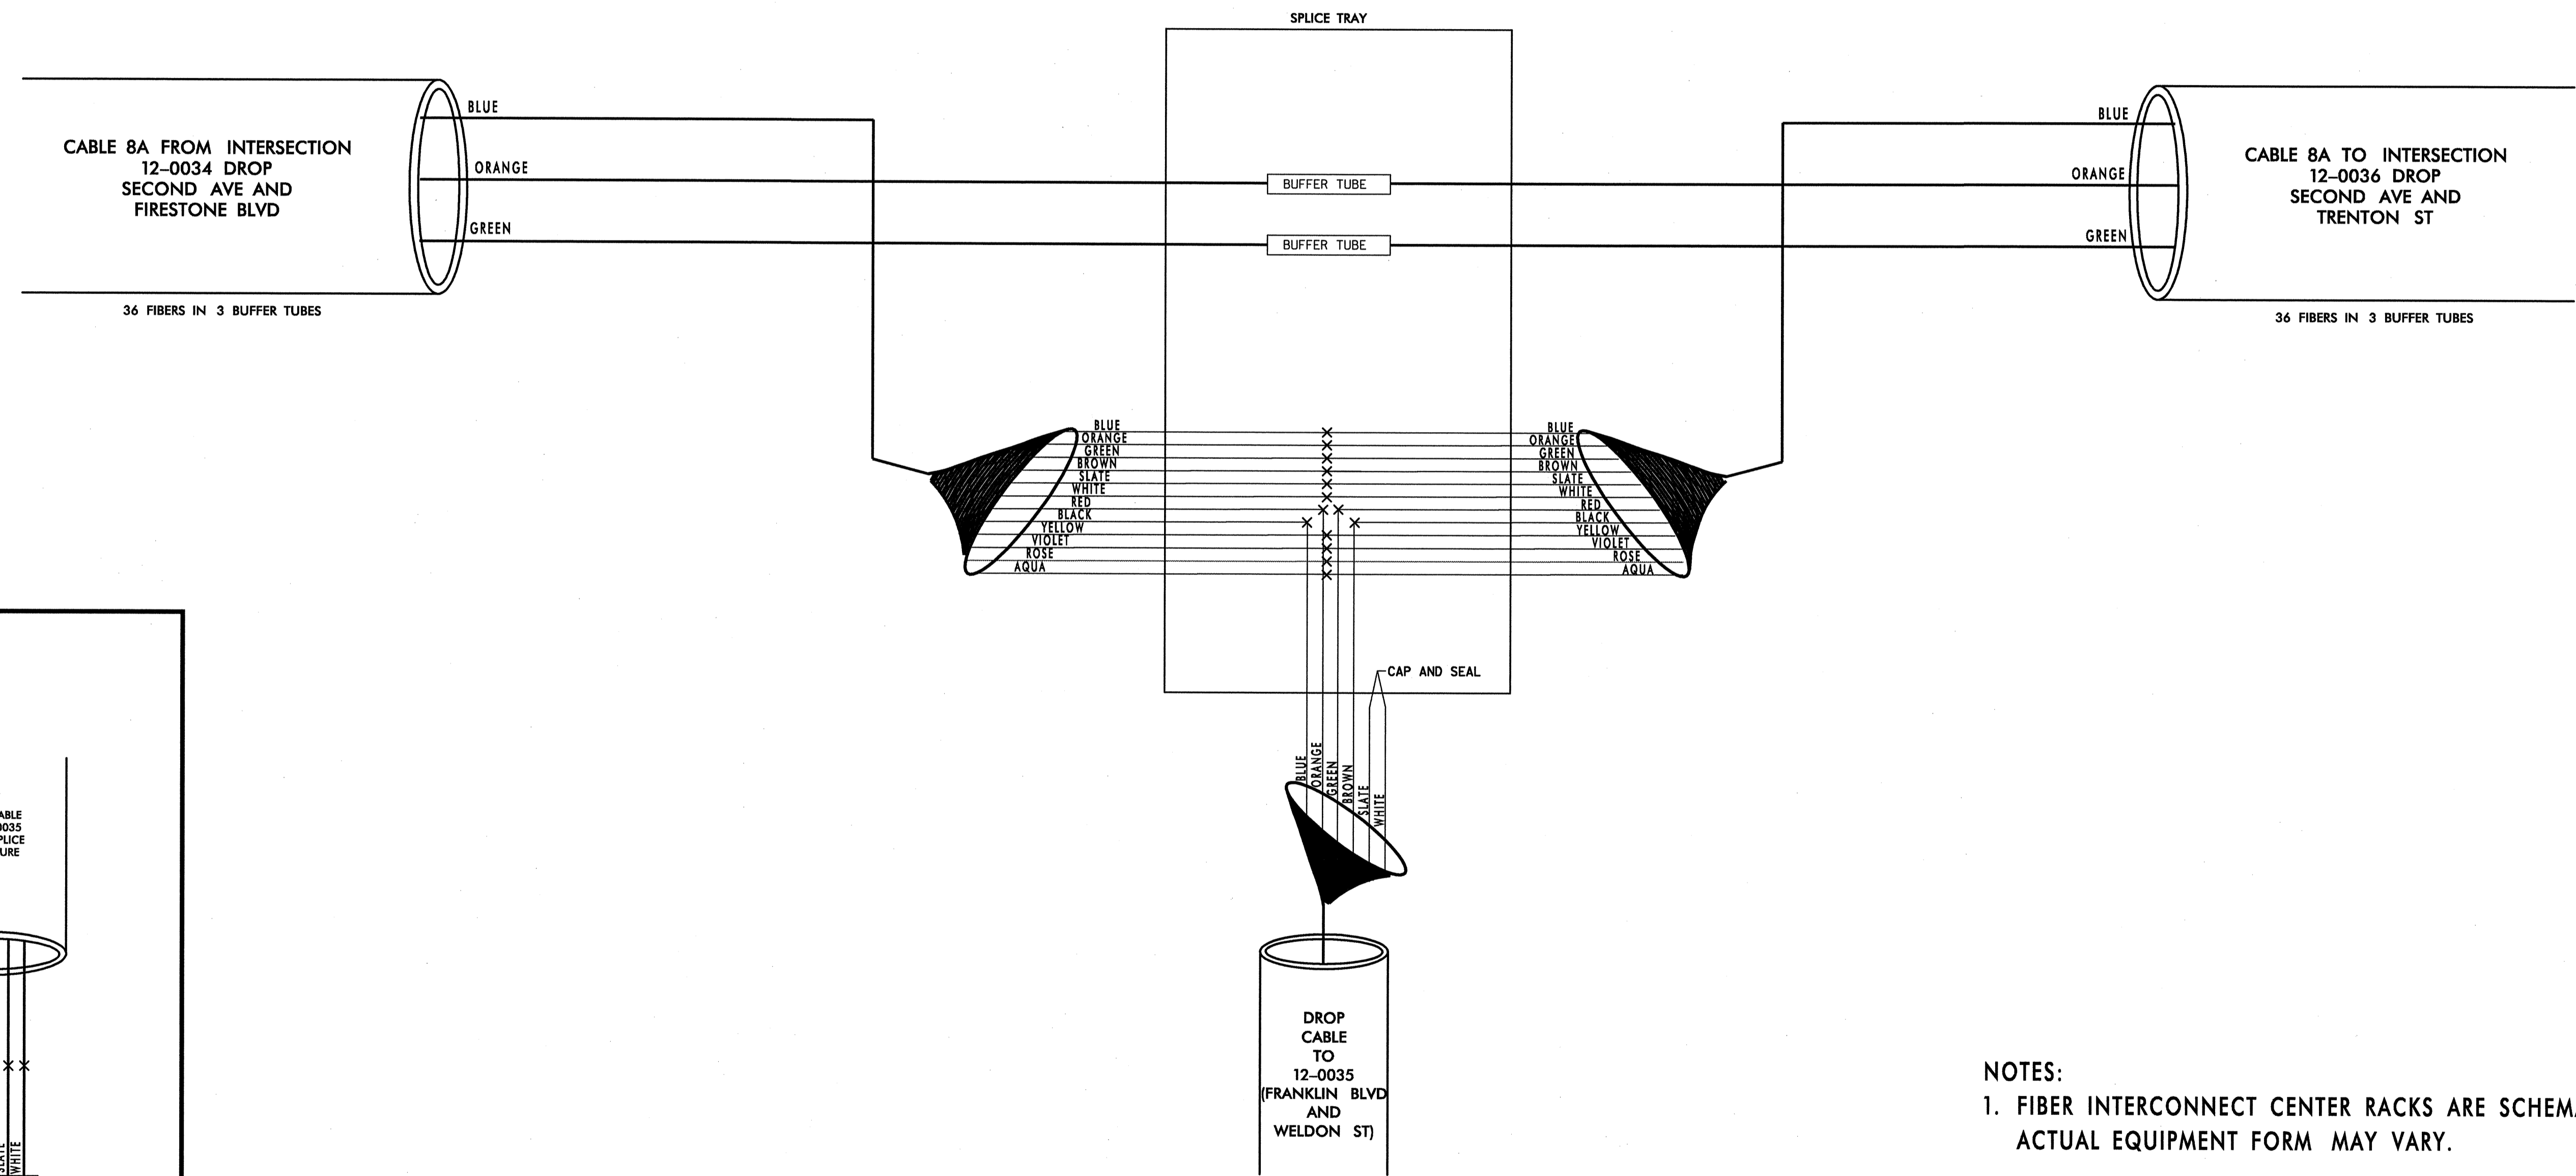

NOTES:
1. FIBER INTERCONNECT CENTER RACKS ARE SCHEMATIC ONLY - ACTUAL EQUIPMENT FORM MAY VARY.

CHANNEL 8 - SIG. INV. # 12-0035 DROP

PLANS PREPARED IN THE OFFICE OF:
Kimley-Horn and Associates, Inc.
P.O. Box 33068
Raleigh, N.C. 27636-3068
(919) 677-2000

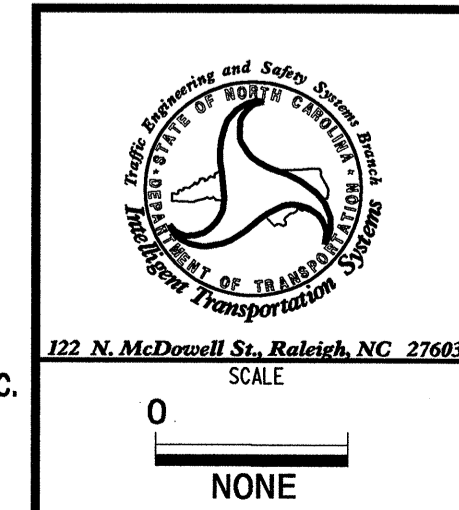

CITY OF GASTONIA COMPUTERIZED SIGNAL SYSTEM UPGRADE SPLICE DIAGRAM	
DIVISION 12	GASTON COUNTY
PLAN DATE: MAY 26, 2005	REVIEWED BY: I.Z. VANOSDELL
PREPARED BY: B.R. LAWRENCE	REVIEWED BY: M.W. DUNZO
REVISIONS	INIT. DATE
0	NONE

SEAL

5/27/05
SIGNATURE DATE
CADD Filename: ...\spl. 41.dgn

05/25/2005 f:\systems\proj\facts\01036097(gastonia)\spl. 41.dgn