

12-0071  
CHESTER ST AND FIFTH AV  
CHANNEL 8



LEGEND

COLOR CODE TIA/EIA 598-A	
(1) BLUE	(7) RED
(2) ORANGE	(8) BLACK
(3) GREEN	(9) YELLOW
(4) BROWN	(10) VIOLET
(5) SLATE	(11) ROSE
(6) WHITE	(12) AQUA

X - FUSION SPLICE INDIVIDUAL FIBER

BUFFER TUBE SPLICE OR EXPRESS ENTIRE BUFFER TUBE AS NOTED

EXPRESS ORANGE AND GREEN BUFFER TUBES

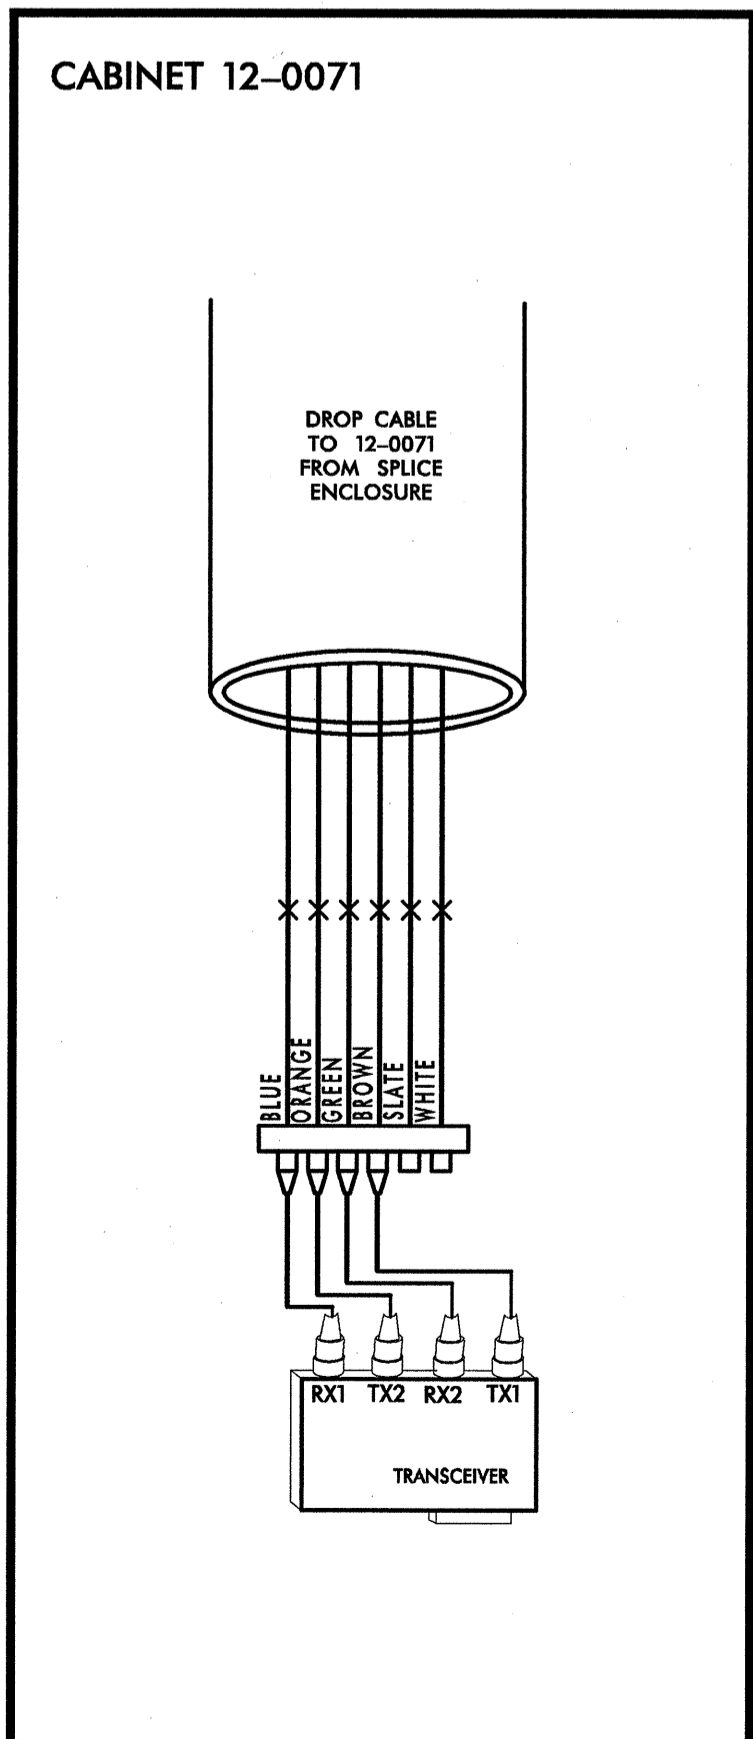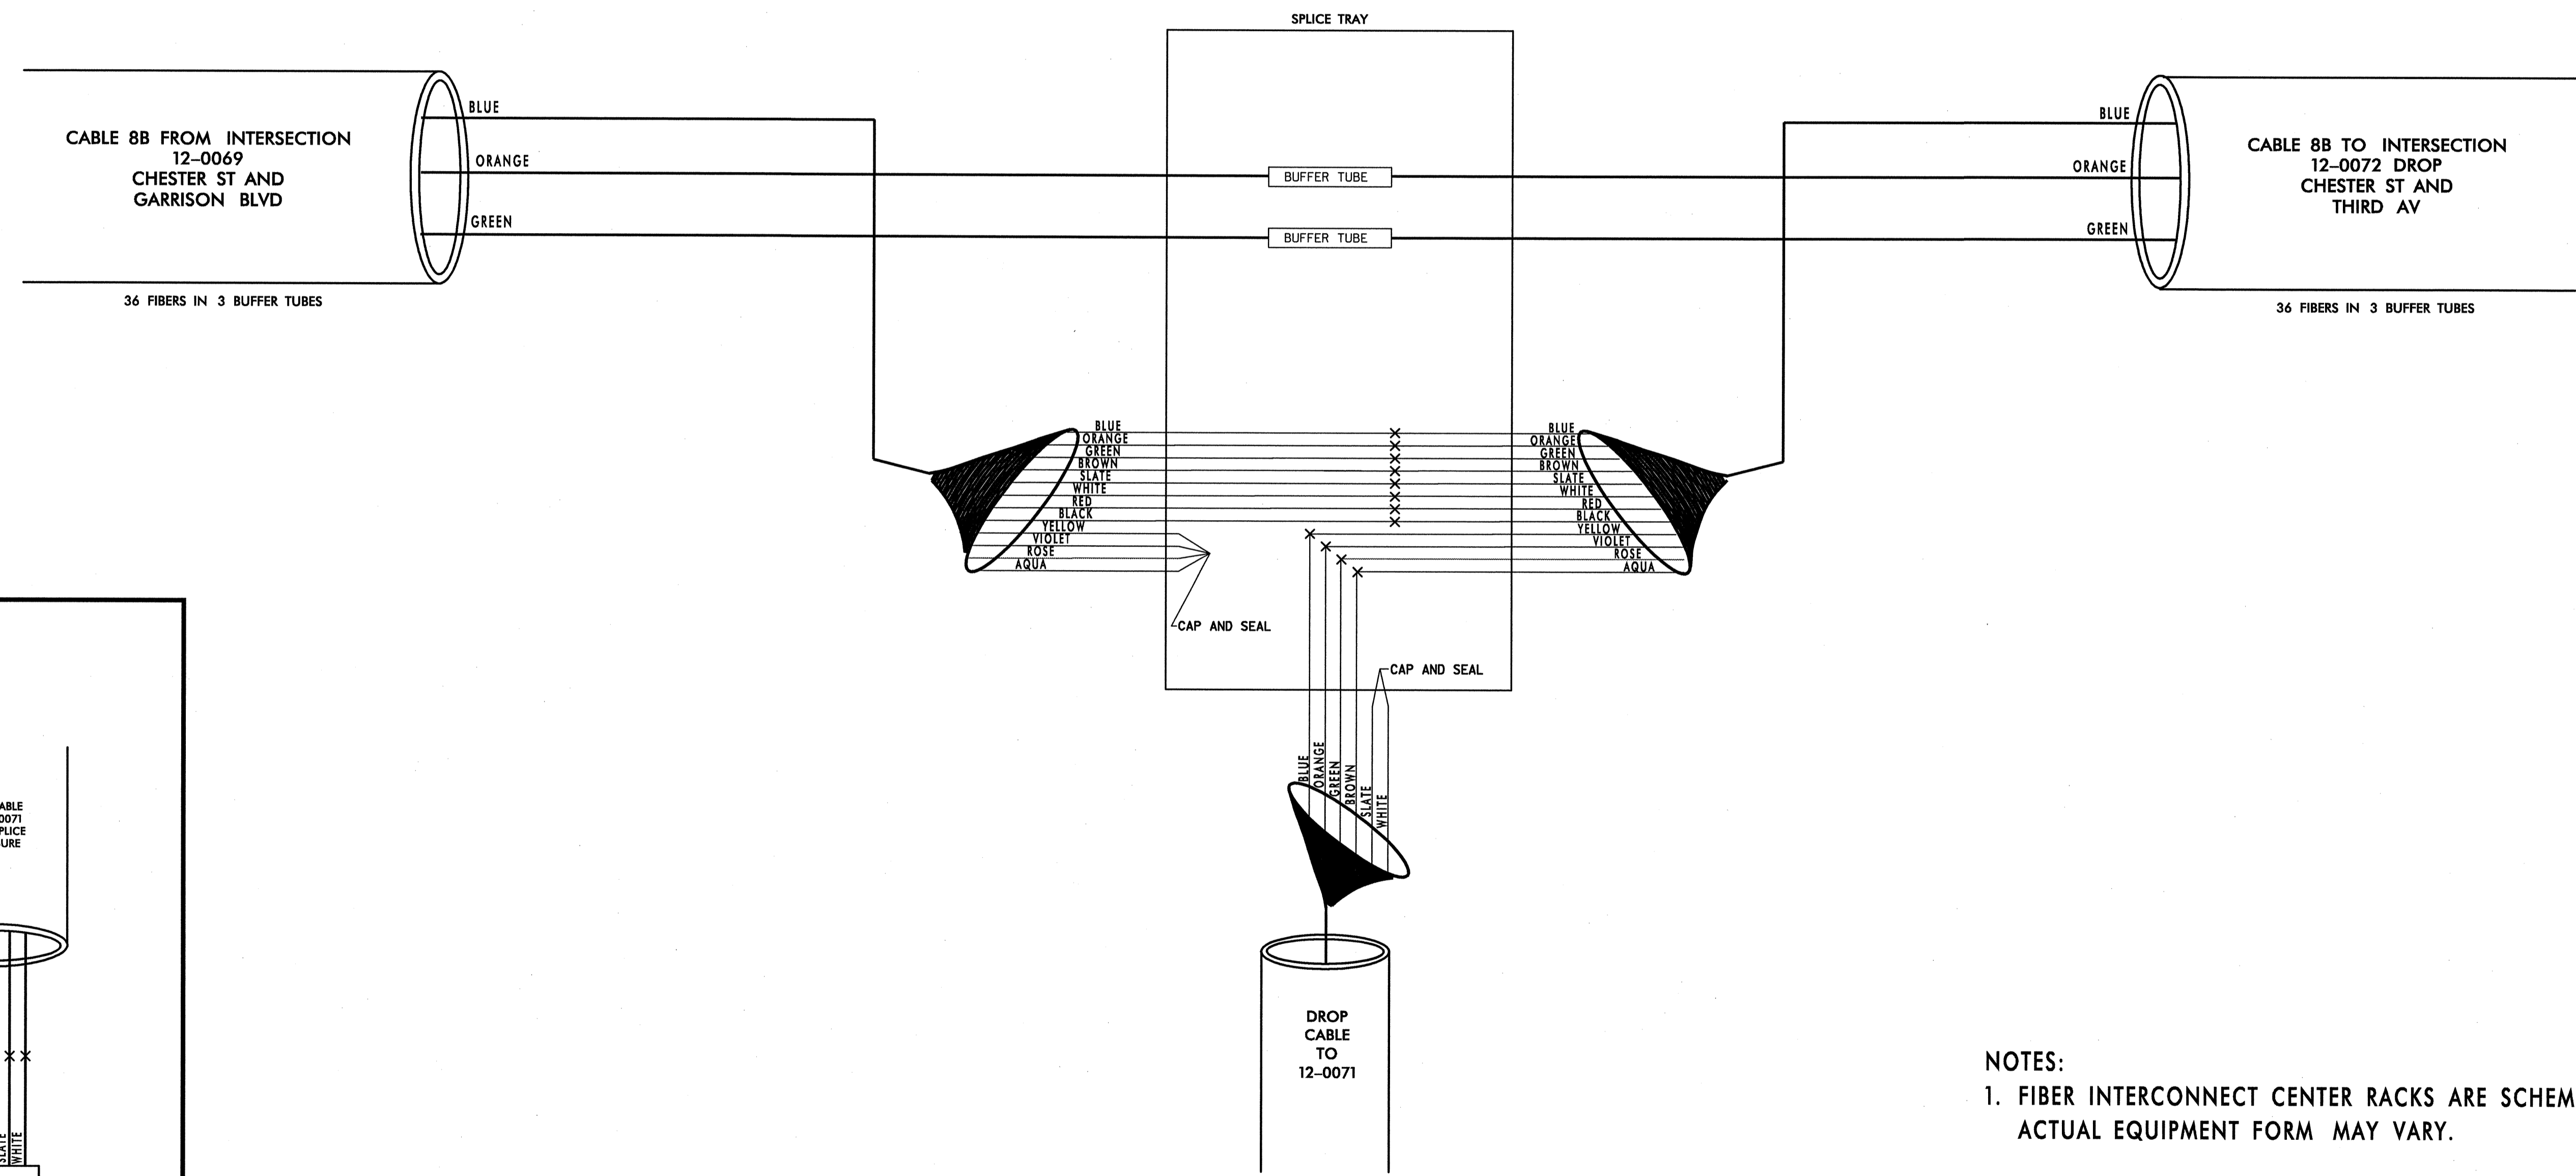

NOTES:  
1. FIBER INTERCONNECT CENTER RACKS ARE SCHEMATIC ONLY - ACTUAL EQUIPMENT FORM MAY VARY.

CHANNEL 8 - SIG. INV. # 12-0071

PLANS PREPARED IN THE OFFICE OF:  
  
Kimley-Horn and Associates, Inc.  
P.O. Box 33068  
Raleigh, N.C. 27636-3068  
(919) 677-2000

122 N. McDowell St., Raleigh, NC 27603  
SCALE  
0  
NONE

CITY OF GASTONIA COMPUTERIZED SIGNAL SYSTEM UPGRADE SPLICE DIAGRAM	
DIVISION 12	GASTON COUNTY
PLAN DATE: MAY 26, 2005	REVIEWED BY: I.Z. VANOSDELL
PREPARED BY: B.R. LAWRENCE	REVIEWED BY: M.W. DUNZO
REVISIONS	INIT. DATE

SEAL

*Mark Dunzo* 5/27/05  
SIGNATURE DATE  
CADD Filename: ...spl. 37.dgn

05/25/2005 h:\systems\proj\12036097\gastonia\sp1.37.dgn