


12-0068  
YORK ST AND GARRISON BLVD  
CHANNEL 7

**LEGEND**

COLOR CODE TIA/EIA 598-A	
(1) BLUE	(7) RED
(2) ORANGE	(8) BLACK
(3) GREEN	(9) YELLOW
(4) BROWN	(10) VIOLET
(5) SLATE	(11) ROSE
(6) WHITE	(12) AQUA

X - FUSION SPLICE INDIVIDUAL FIBER

**BUFFER TUBE** - SPLICE OR EXPRESS ENTIRE BUFFER TUBE AS NOTED

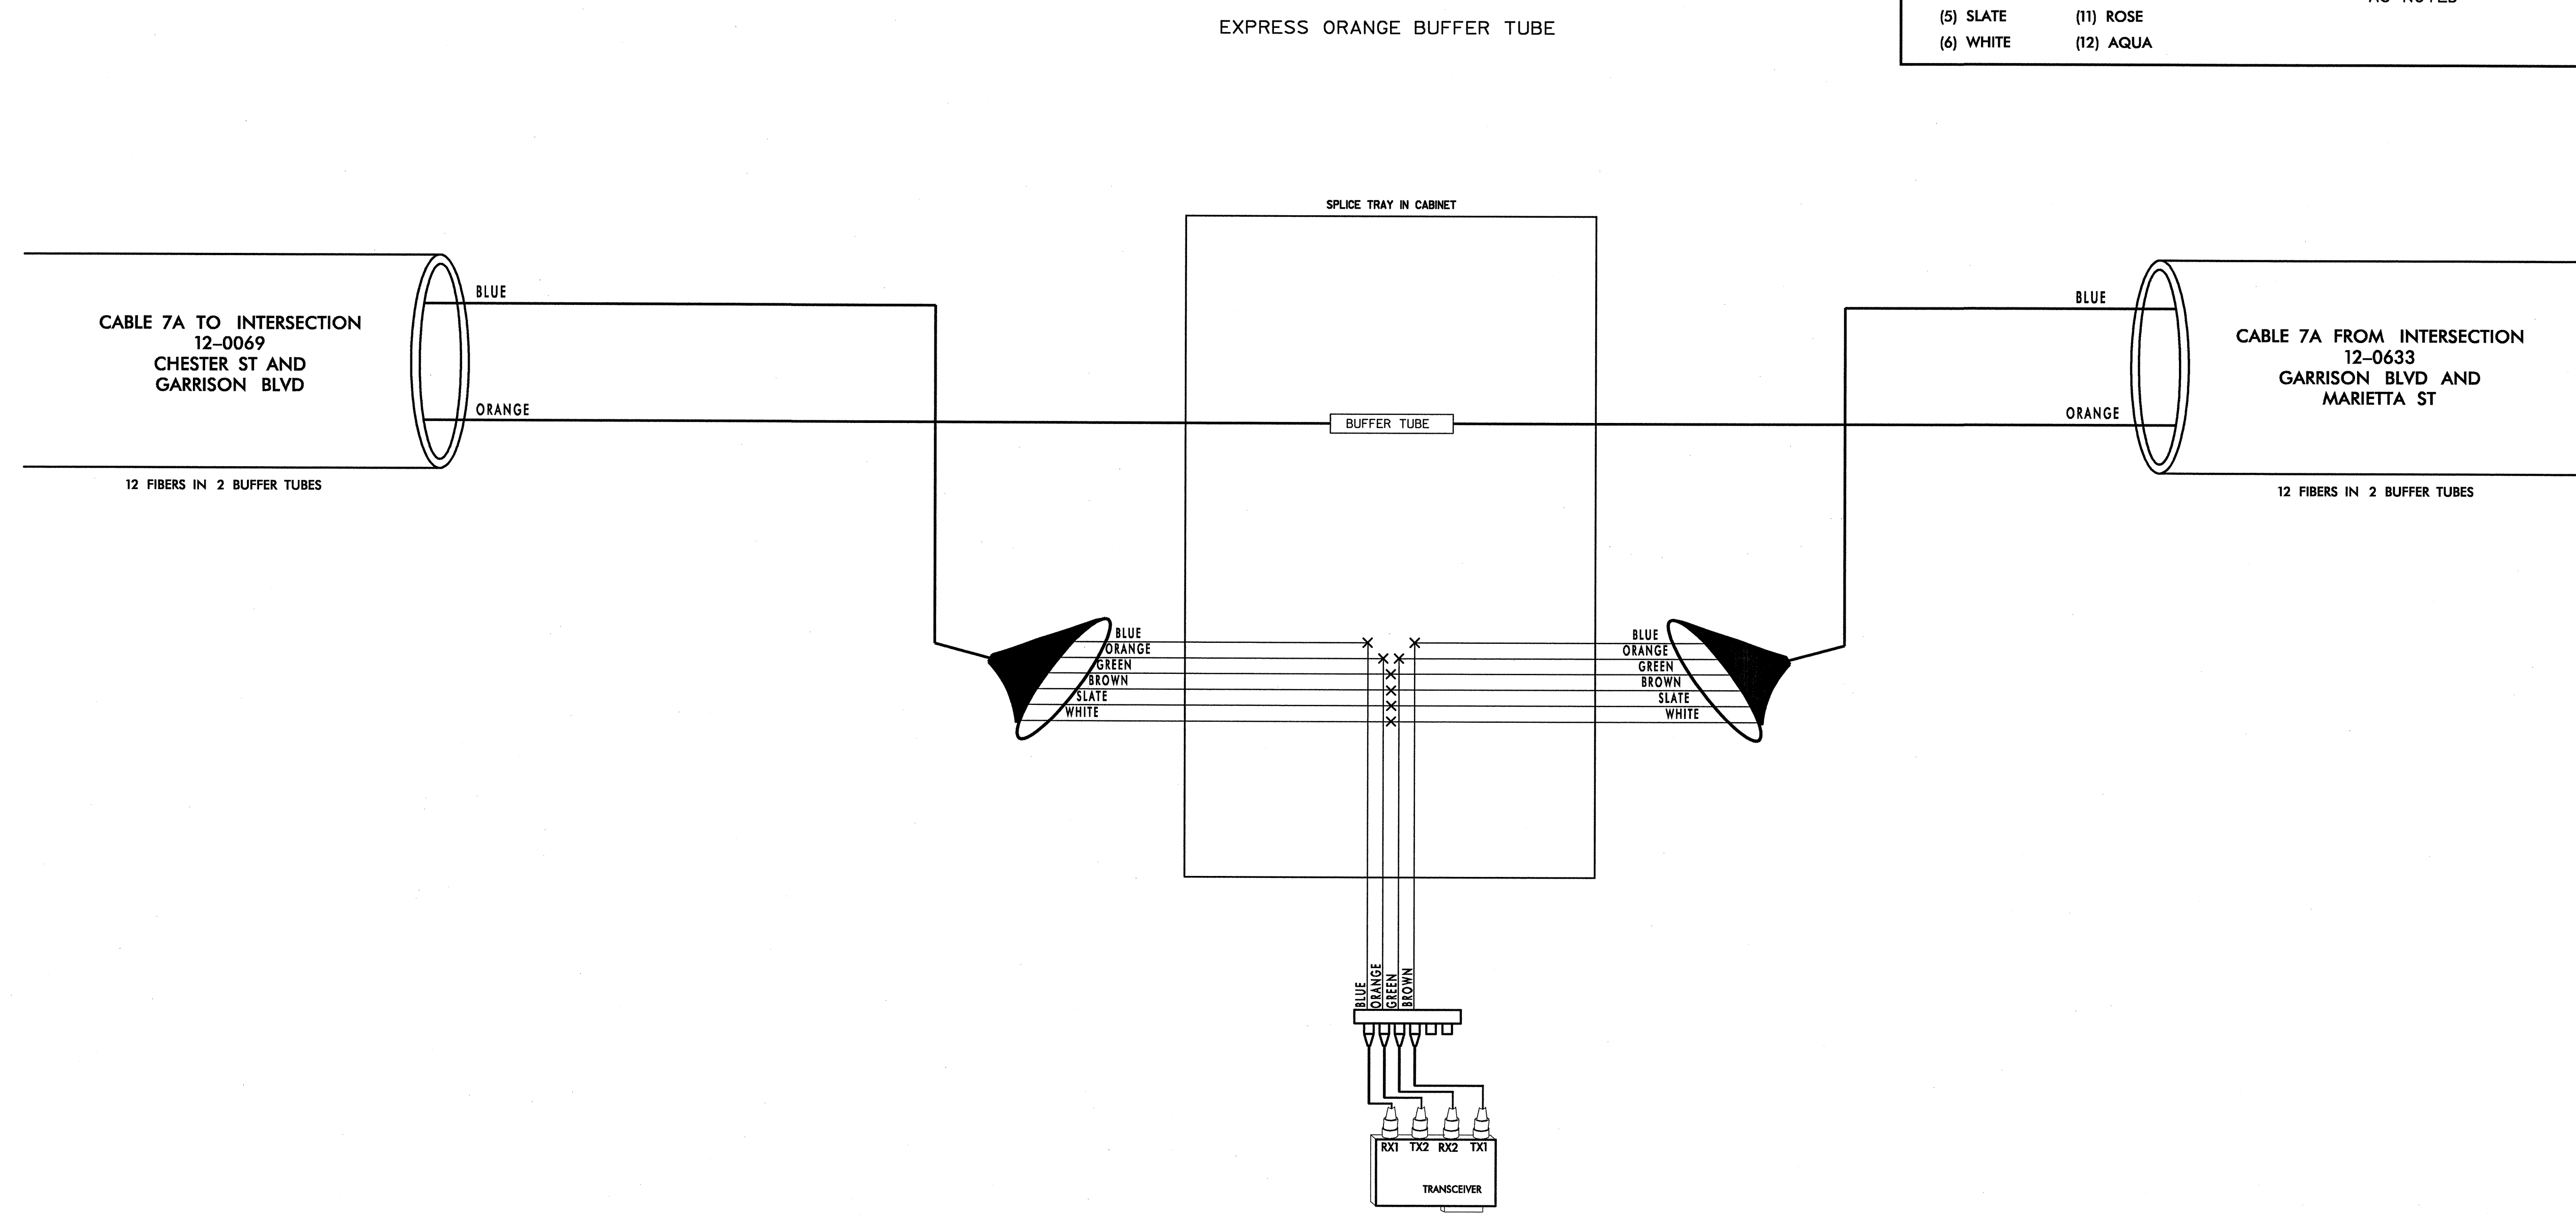

**NOTES:**  
1. FIBER INTERCONNECT CENTER RACKS ARE SCHEMATIC ONLY - ACTUAL EQUIPMENT FORM MAY VARY.

05/25/2005  
r:\systems\proj\jects\01036097\gastonia\aspl\_34.dgn

PLANS PREPARED IN THE OFFICE OF:  
  
**Kimley-Horn and Associates, Inc.**  
P.O. Box 33068  
Raleigh, N.C. 27636-3068  
(919) 677-2000

**CHANNEL 7 - SIG. INV. # 12-0068**

**CITY OF GASTONIA COMPUTERIZED SIGNAL SYSTEM UPGRADE**  
**SPLICE DIAGRAM**

DIVISION 12		GASTON COUNTY	
PLAN DATE: MAY 26, 2005	REVIEWED BY: I.Z. VANOSDELL	PREPARED BY: B.R. LAWRENCE	REVIEWED BY: M.W. DUNZO
REVISIONS	INIT.	DATE	

SCALE: 0 NONE

SIGNATURE: *Mark Dunzo* DATE: 5/27/05  
CAD File Name: ... \spl\_34.dgn