


12-1460  
HUDSON BLVD AND REDBUD DR/HOFFMAN RD  
CHANNEL 6

**LEGEND**

COLOR CODE TIA/EIA 598-A	
(1) BLUE	(7) RED
(2) ORANGE	(8) BLACK
(3) GREEN	(9) YELLOW
(4) BROWN	(10) VIOLET
(5) SLATE	(11) ROSE
(6) WHITE	(12) AQUA

X - FUSION SPLICE INDIVIDUAL FIBER

BUFFER TUBE - SPLICE OR EXPRESS ENTIRE BUFFER TUBE AS NOTED

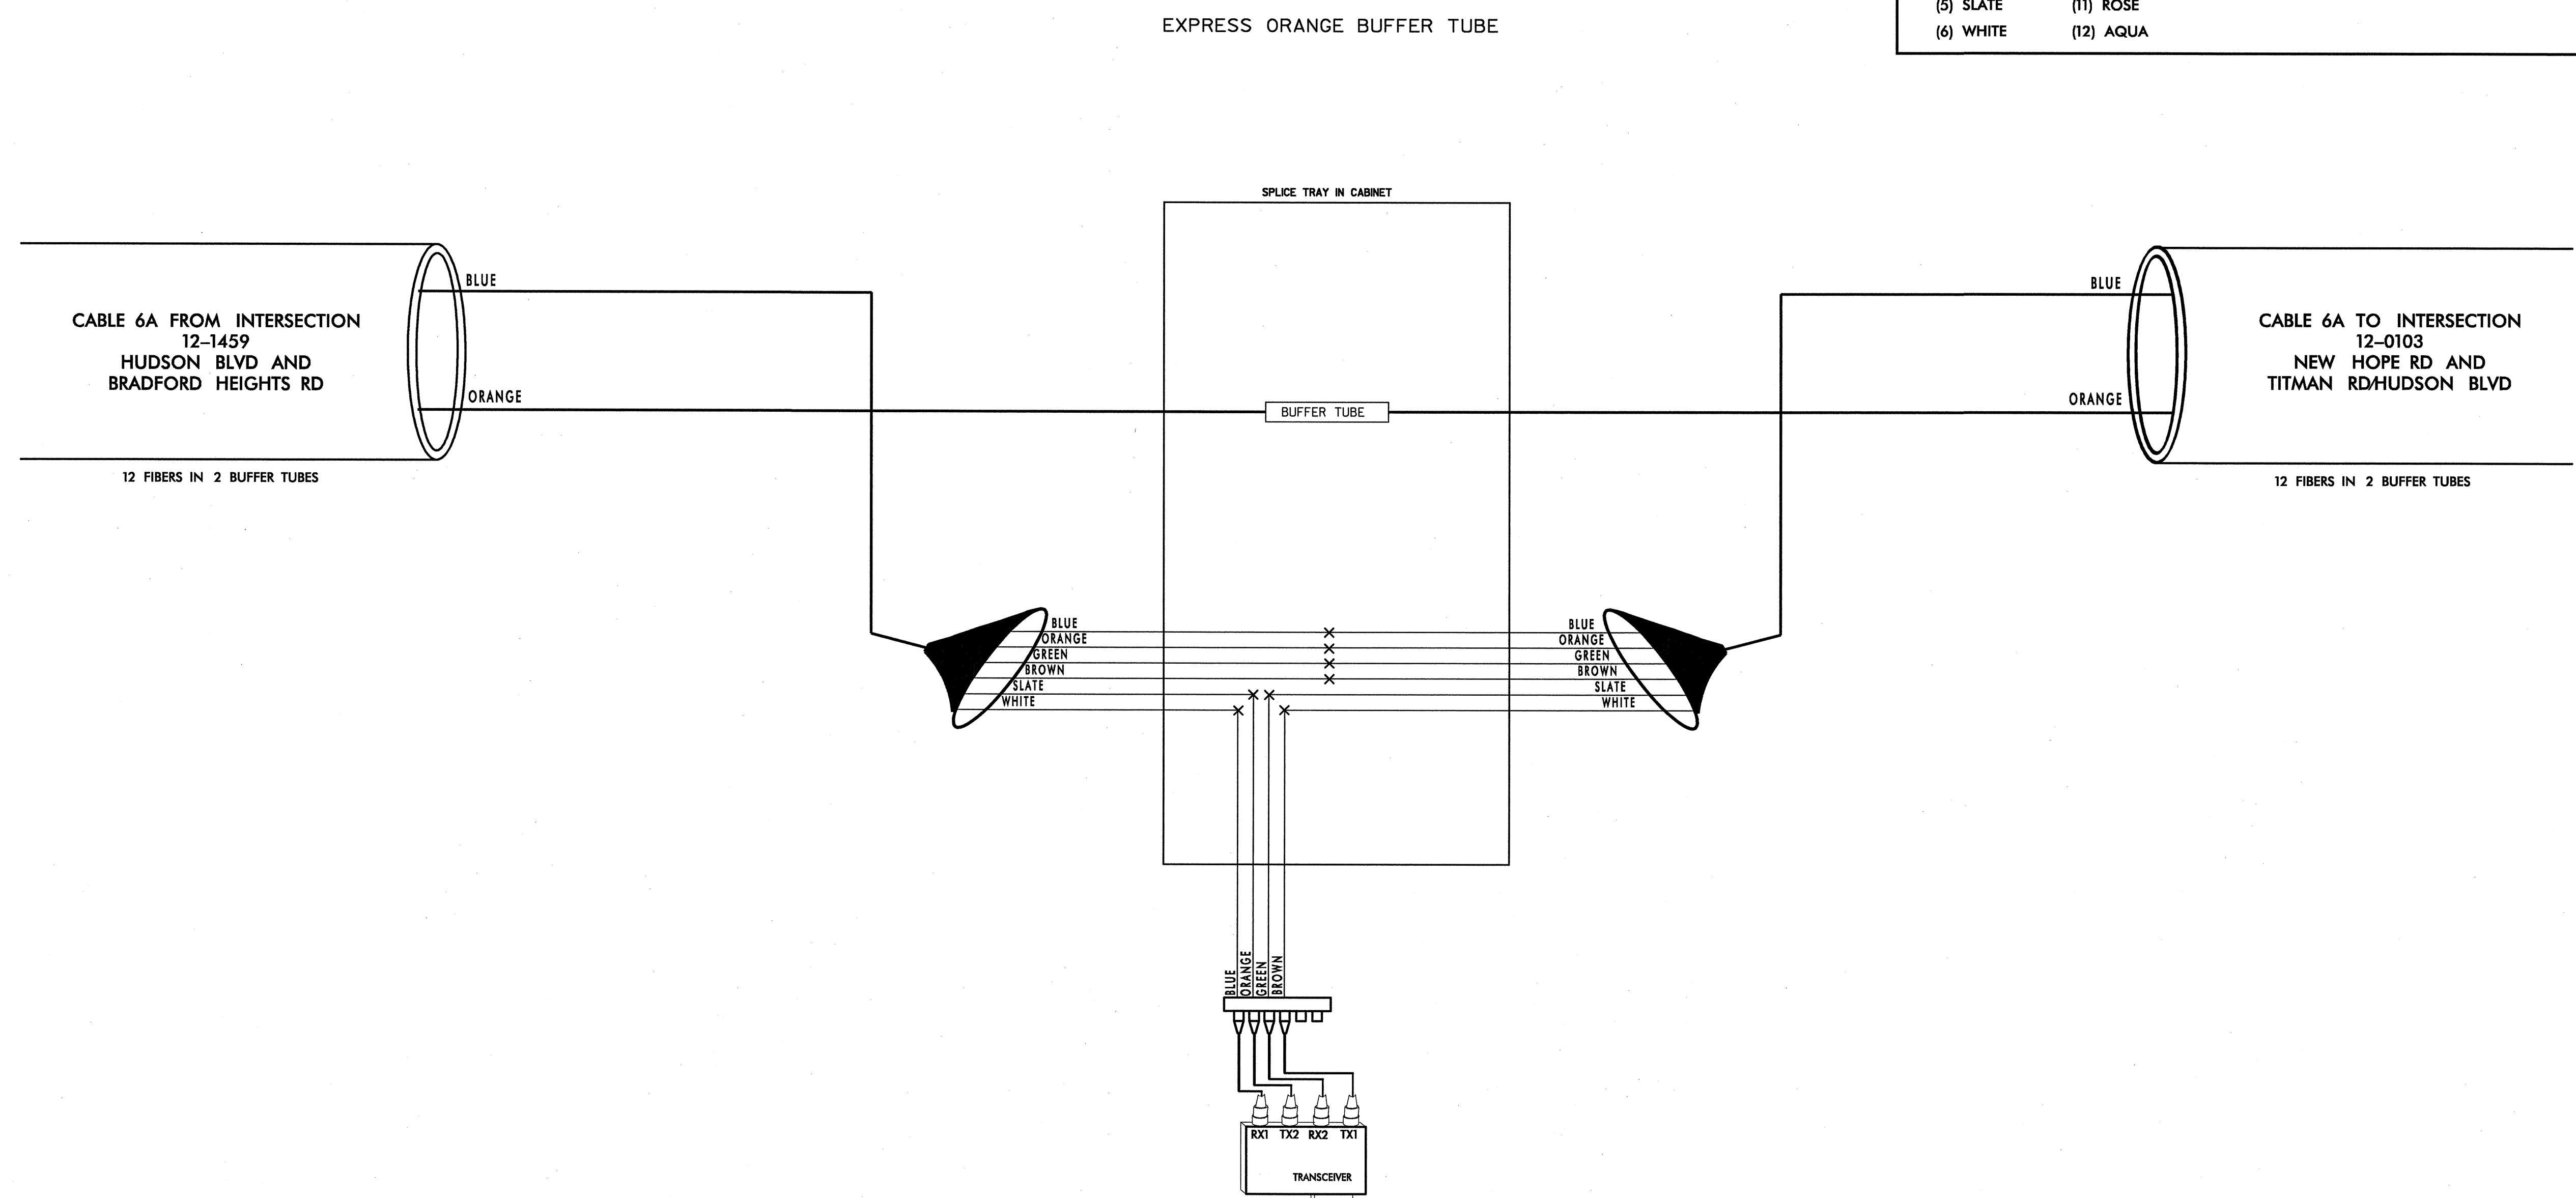

**NOTES:**  
1. FIBER INTERCONNECT CENTER RACKS ARE SCHEMATIC ONLY - ACTUAL EQUIPMENT FORM MAY VARY.

05/25/2005 H:\systems\proj\jects\01036097\gastonia\sp1.29.dgn

PLANS PREPARED IN THE OFFICE OF:  
  
Kimley-Horn and Associates, Inc.  
P.O. Box 33068  
Raleigh, N.C. 27636-3068  
(919) 677-2000

**CHANNEL 6 - SIG. INV. # 12-1460**

 STATE OF NORTH CAROLINA DEPARTMENT OF TRANSPORTATION	<b>CITY OF GASTONIA COMPUTERIZED SIGNAL SYSTEM UPGRADE</b> <b>SPLICE DIAGRAM</b>		SEAL NORTH CAROLINA PROFESSIONAL ENGINEER SEAL 023562 MARK DUNZO
	DIVISION 12 PLAN DATE: MAY 26, 2005 PREPARED BY: B.R. LAWRENCE	GASTON COUNTY REVIEWED BY: I.Z. VANSDELL REVIEWED BY: M.W. DUNZO	SCALE 0 NONE