


12-0066
YORK RD AND CAROLINA AV
CHANNEL 4

LEGEND

COLOR CODE TIA/EIA 598-A	
(1) BLUE	(7) RED
(2) ORANGE	(8) BLACK
(3) GREEN	(9) YELLOW
(4) BROWN	(10) VIOLET
(5) SLATE	(11) ROSE
(6) WHITE	(12) AQUA

X - FUSION SPLICE INDIVIDUAL FIBER

BUFFER TUBE SPLICE OR EXPRESS ENTIRE BUFFER TUBE AS NOTED

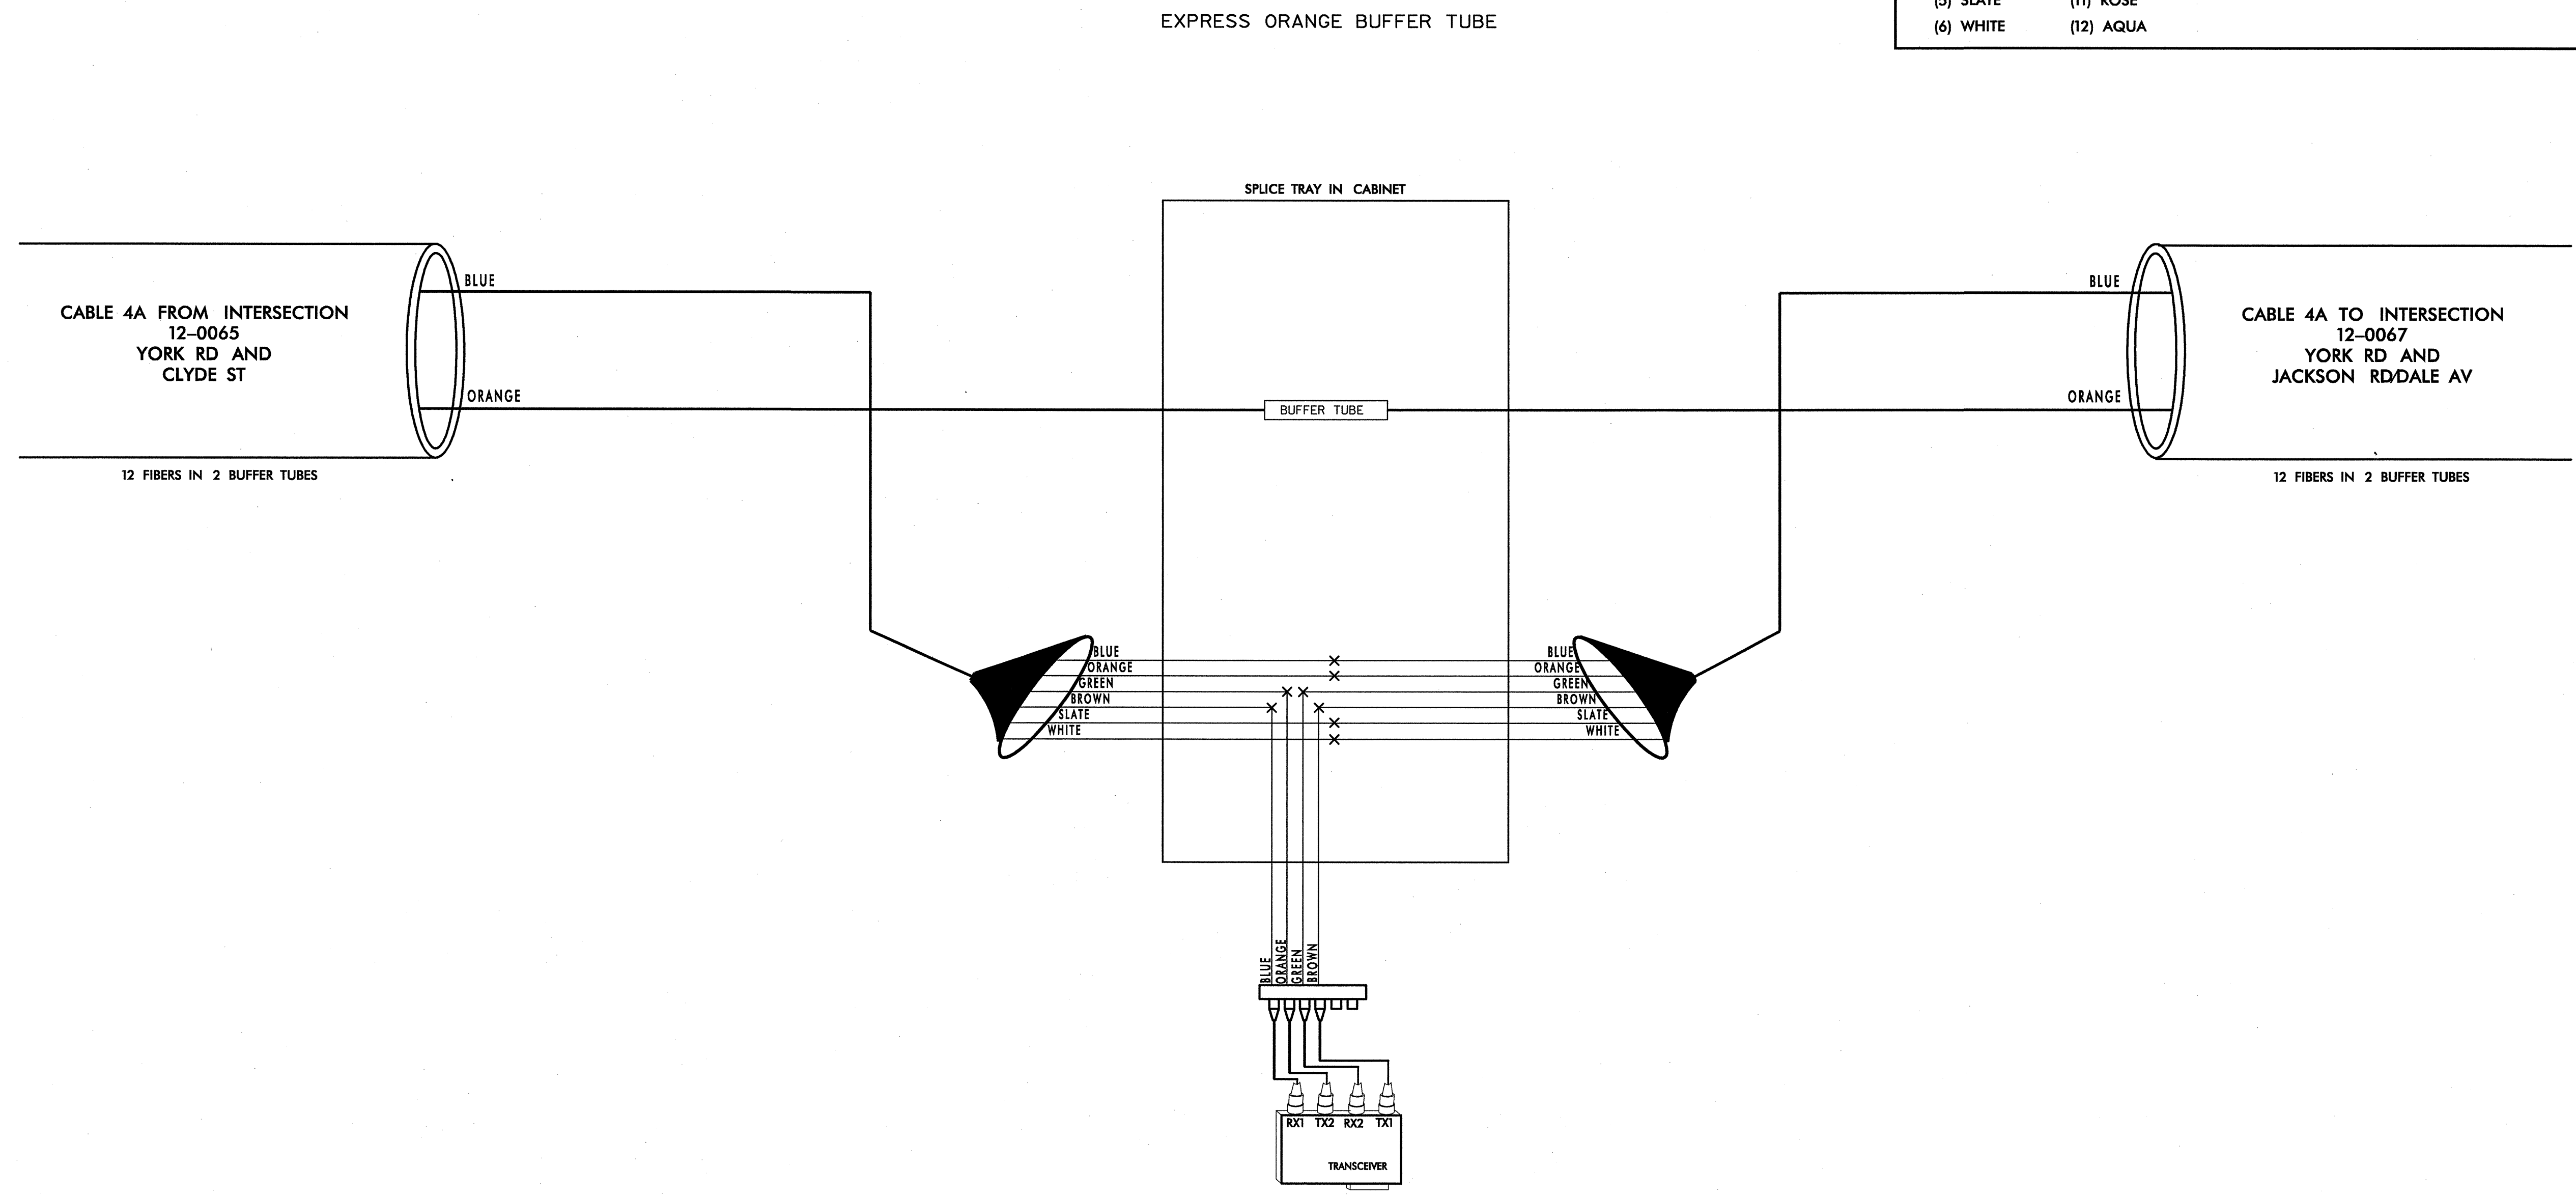

NOTES:
1. FIBER INTERCONNECT CENTER RACKS ARE SCHEMATIC ONLY - ACTUAL EQUIPMENT FORM MAY VARY.

05/25/2005
r:\systems\pro\jects\01036097\gastonia\sp1.17.dgn

PLANS PREPARED IN THE OFFICE OF:

Kimley-Horn and Associates, Inc.
P.O. Box 33068
Raleigh, N.C. 27636-3068
(919) 677-2000

CHANNEL 4 - SIG. INV. # 12-0066

	CITY OF GASTONIA COMPUTERIZED SIGNAL SYSTEM UPGRADE SPLICE DIAGRAM	
	DIVISION 12 PLAN DATE: MAY 26, 2005	GASTON COUNTY REVIEWED BY: I.Z. VANOSDELL PREPARED BY: B.R. LAWRENCE REVIEWED BY: M.W. DUNZO
SCALE 0 NONE	REVISIONS _____ _____ _____	INIT. DATE _____ _____ _____
SIGNATURE 		DATE 5/27/05

CADD Filename: ...spl.17.dgn