

12-0061
LINWOOD RD AND SECOND AV
CHANNEL 3



EXPRESS ORANGE AND GREEN BUFFER TUBES IN CABLE FROM 12-0032 TO CABLE TO 12-0033 DROP

LEGEND

COLOR CODE TIA/EIA 598-A	
(1) BLUE	(7) RED
(2) ORANGE	(8) BLACK
(3) GREEN	(9) YELLOW
(4) BROWN	(10) VIOLET
(5) SLATE	(11) ROSE
(6) WHITE	(12) AQUA

X - FUSION SPLICE INDIVIDUAL FIBER

BUFFER TUBE SPLICE OR EXPRESS ENTIRE BUFFER TUBE AS NOTED

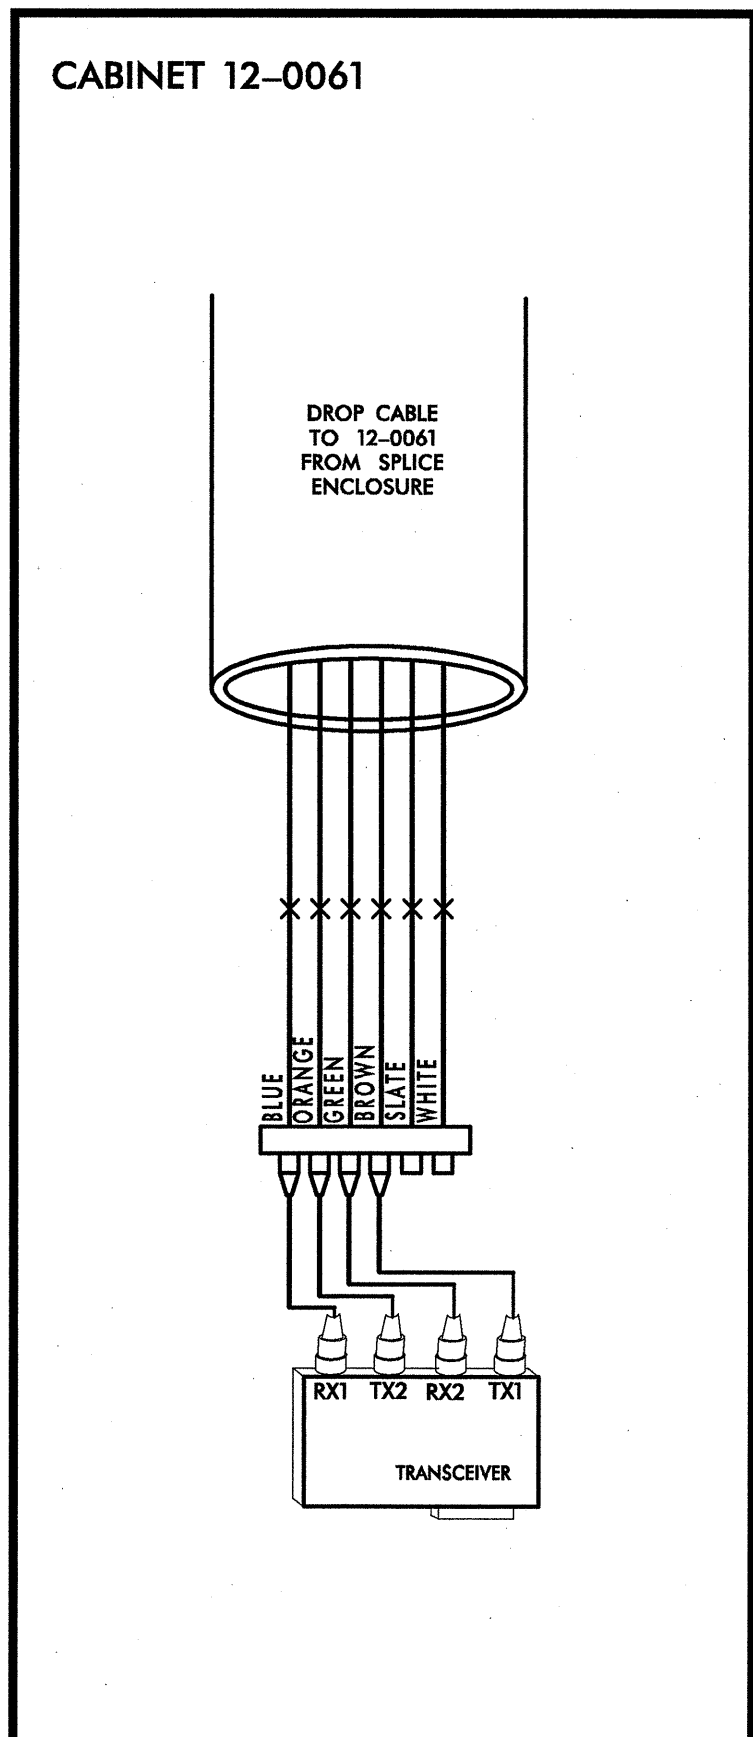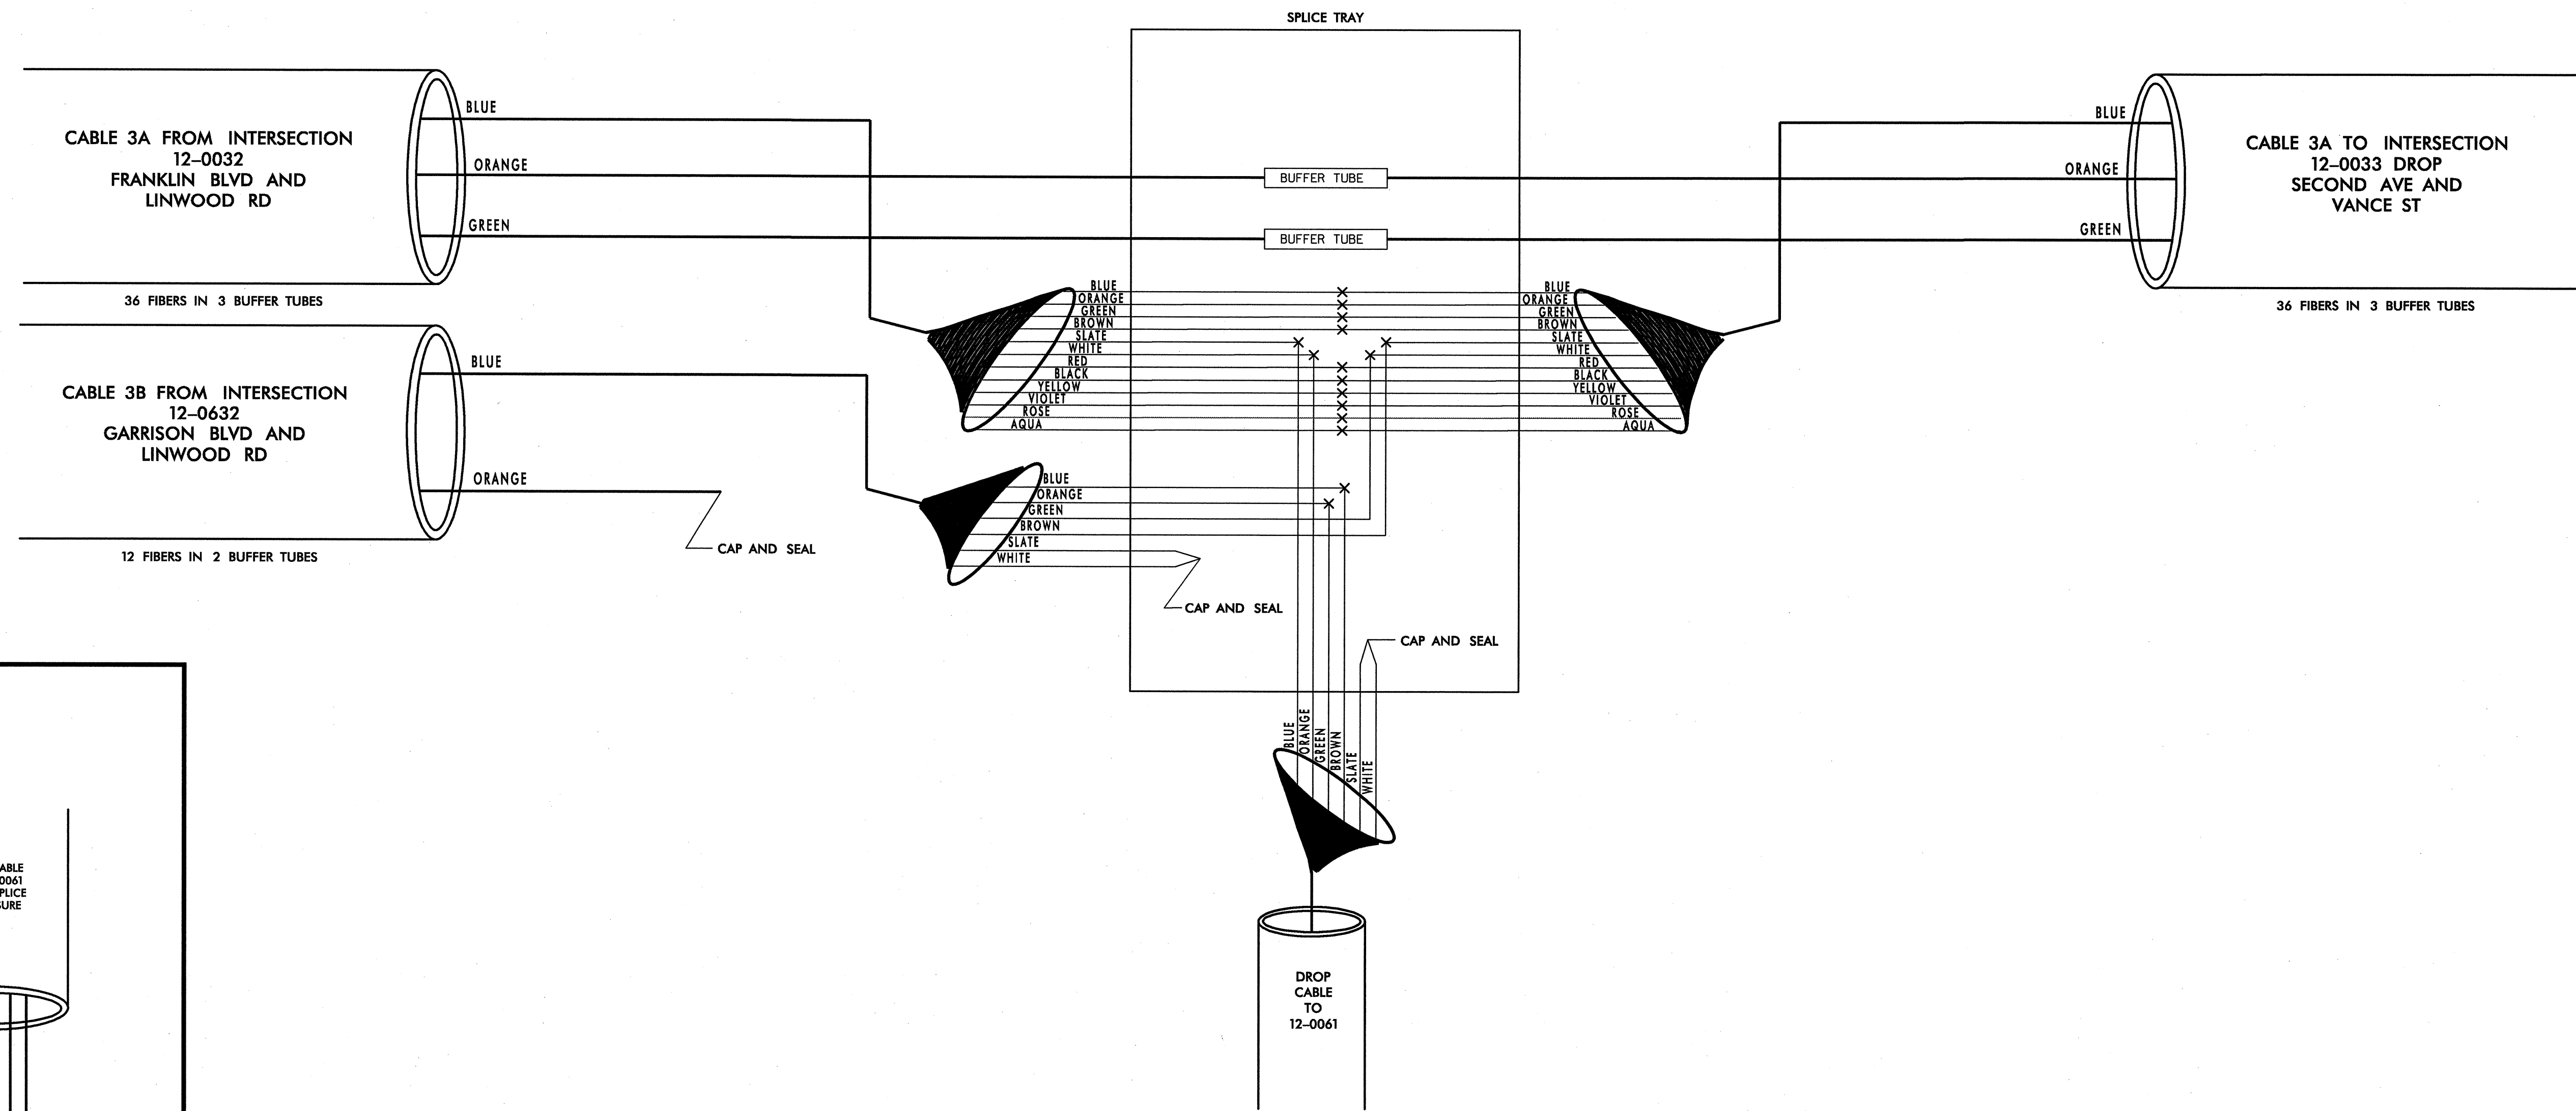

NOTES:
1. FIBER INTERCONNECT CENTER RACKS ARE SCHEMATIC ONLY - ACTUAL EQUIPMENT FORM MAY VARY.

CHANNEL 3 - SIG. INV. # 12-0061

PLANS PREPARED IN THE OFFICE OF:
Kimley-Horn and Associates, Inc.
P.O. Box 33068
Raleigh, N.C. 27636-3068
(919) 677-2000

	CITY OF GASTONIA COMPUTERIZED SIGNAL SYSTEM UPGRADE SPLICE DIAGRAM		
	DIVISION 12 PLAN DATE: MAY 26, 2005 PREPARED BY: B.R. LAWRENCE	GASTON COUNTY REVIEWED BY: I.Z. VANOSDELL REVIEWED BY: M.W. DUNZO	
SCALE: 0 NONE		REVISIONS:	INIT. DATE:
SIGNATURE: <i>Mark Dunzo</i> DATE:		CADD Filename: ... \spl. 14.dgn	

05/25/2005 r:\systems\proj\lead\101036097\gastonia\14.dgn