


12-0632  
GARRISON BLVD AND LINWOOD RD  
CHANNEL 3

**LEGEND**

| COLOR CODE<br>TIA/EIA 598-A |             |
|-----------------------------|-------------|
| (1) BLUE                    | (7) RED     |
| (2) ORANGE                  | (8) BLACK   |
| (3) GREEN                   | (9) YELLOW  |
| (4) BROWN                   | (10) VIOLET |
| (5) SLATE                   | (11) ROSE   |
| (6) WHITE                   | (12) AQUA   |

X - FUSION SPLICE INDIVIDUAL FIBER

BUFFER TUBE - SPLICE OR EXPRESS ENTIRE BUFFER TUBE AS NOTED

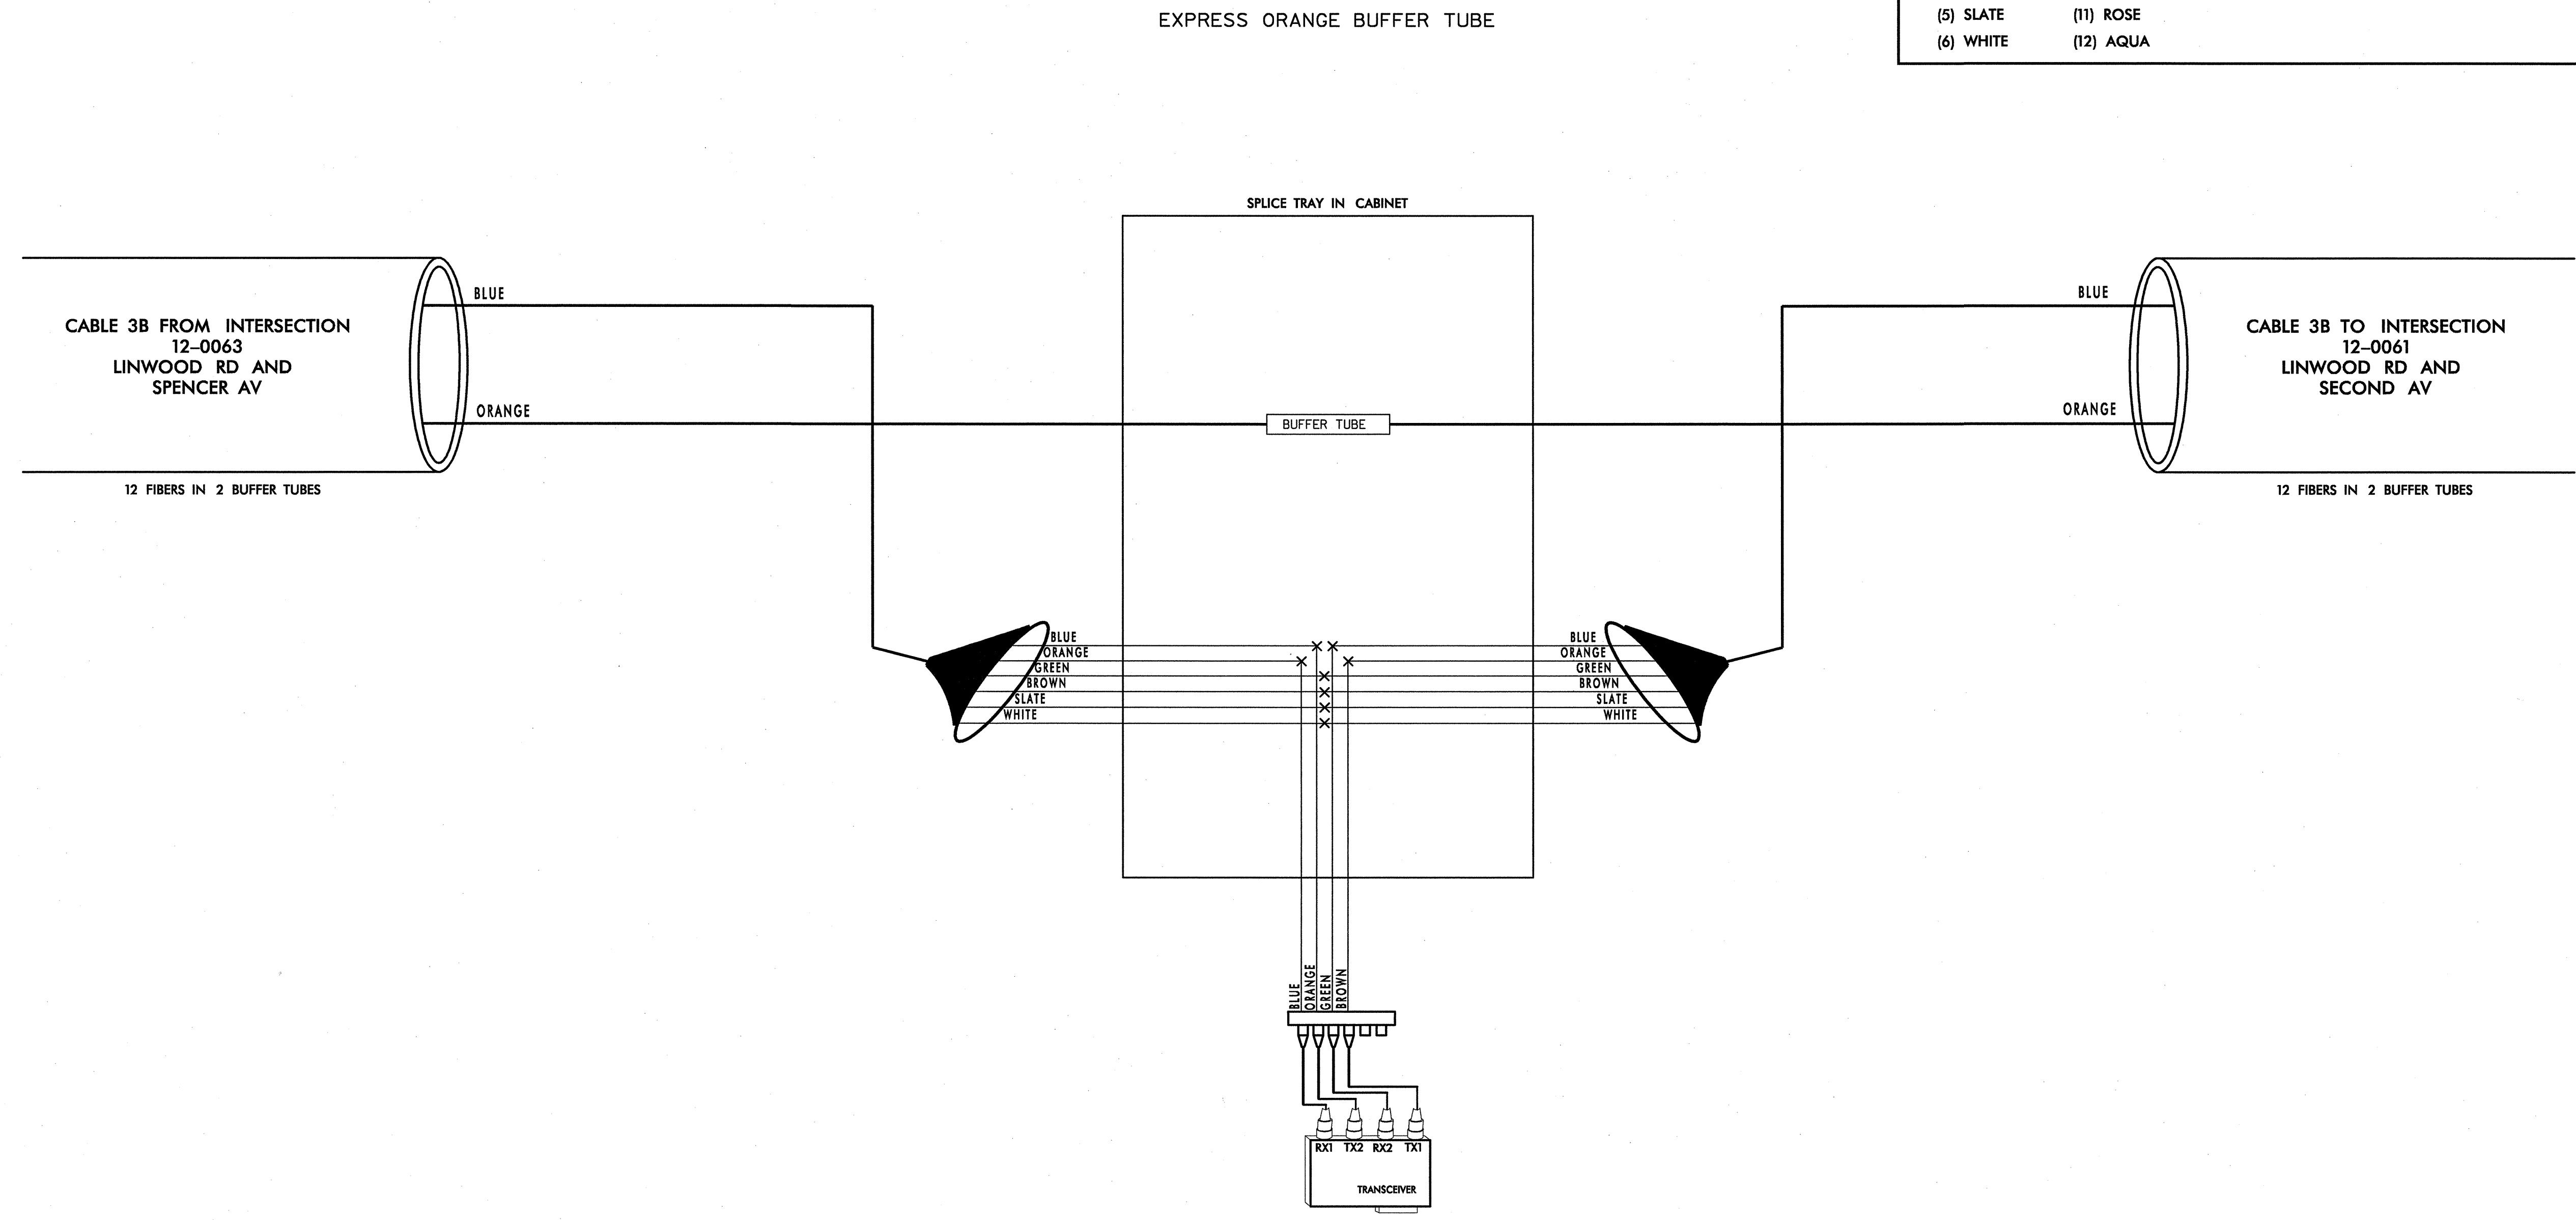

NOTES:  
1. FIBER INTERCONNECT CENTER RACKS ARE SCHEMATIC ONLY -  
ACTUAL EQUIPMENT FORM MAY VARY.

05/25/2005  
F:\systems\proj\12-0632\gastonia\sp1.13.dgn

PLANS PREPARED IN  
THE OFFICE OF:  
  
**Kimley-Horn  
and Associates, Inc.**  
P.O. Box 33068  
Raleigh, N.C. 27636-3068  
(919) 677-2000

**CHANNEL 3 - SIG. INV. # 12-0632**

|  |   |                         |  |
|--|---|-------------------------|--|
| <br>CITY OF GASTONIA<br>DIVISION 12<br>PLAN DATE: MAY 26, 2005<br>PREPARED BY: B. R. LAWRENCE<br>SCALE: NONE | <b>CITY OF GASTONIA COMPUTERIZED<br/>SIGNAL SYSTEM UPGRADE<br/>SPLICE DIAGRAM</b> |                         | SEAL<br><br>NORTH CAROLINA<br>PROFESSIONAL<br>SEAL<br>023562<br>ENGINEER<br>MARK DUNZO |
|  | GASTON COUNTY<br>REVIEWED BY: I. Z. VANOSDELL<br>REVIEWED BY: M. W. DUNZO         | REVISIONS<br>INIT. DATE |  |