



**12-0031  
FRANKLIN BLVD AND WEBB ST  
CHANNEL 3**

SPLICE ALL FIBERS IN ORANGE AND GREEN BUFFER TUBES IN CABLE FROM 12-0030 TO SAME COLOR FIBER AND SAME COLOR BUFFER TUBES IN CABLE TO 12-0032

**LEGEND**

COLOR CODE TIA/EIA 598-A		
(1) BLUE	(7) RED	X - FUSION SPLICE INDIVIDUAL FIBER
(2) ORANGE	(8) BLACK	
(3) GREEN	(9) YELLOW	
(4) BROWN	(10) VIOLET	
(5) SLATE	(11) ROSE	
(6) WHITE	(12) AQUA	

**BUFFER TUBE** SPLICE OR EXPRESS ENTIRE BUFFER TUBE AS NOTED

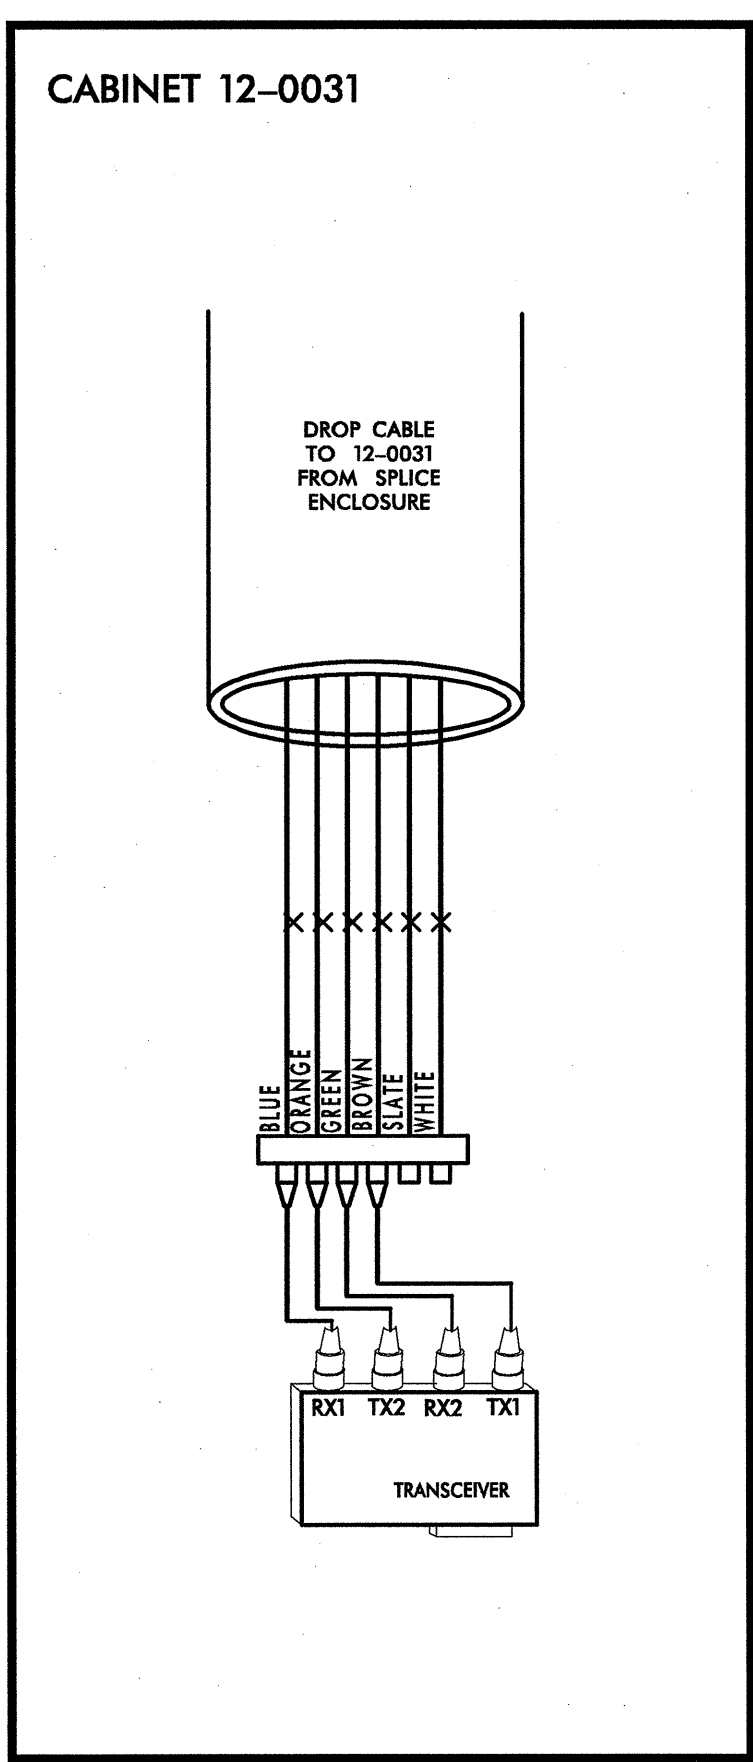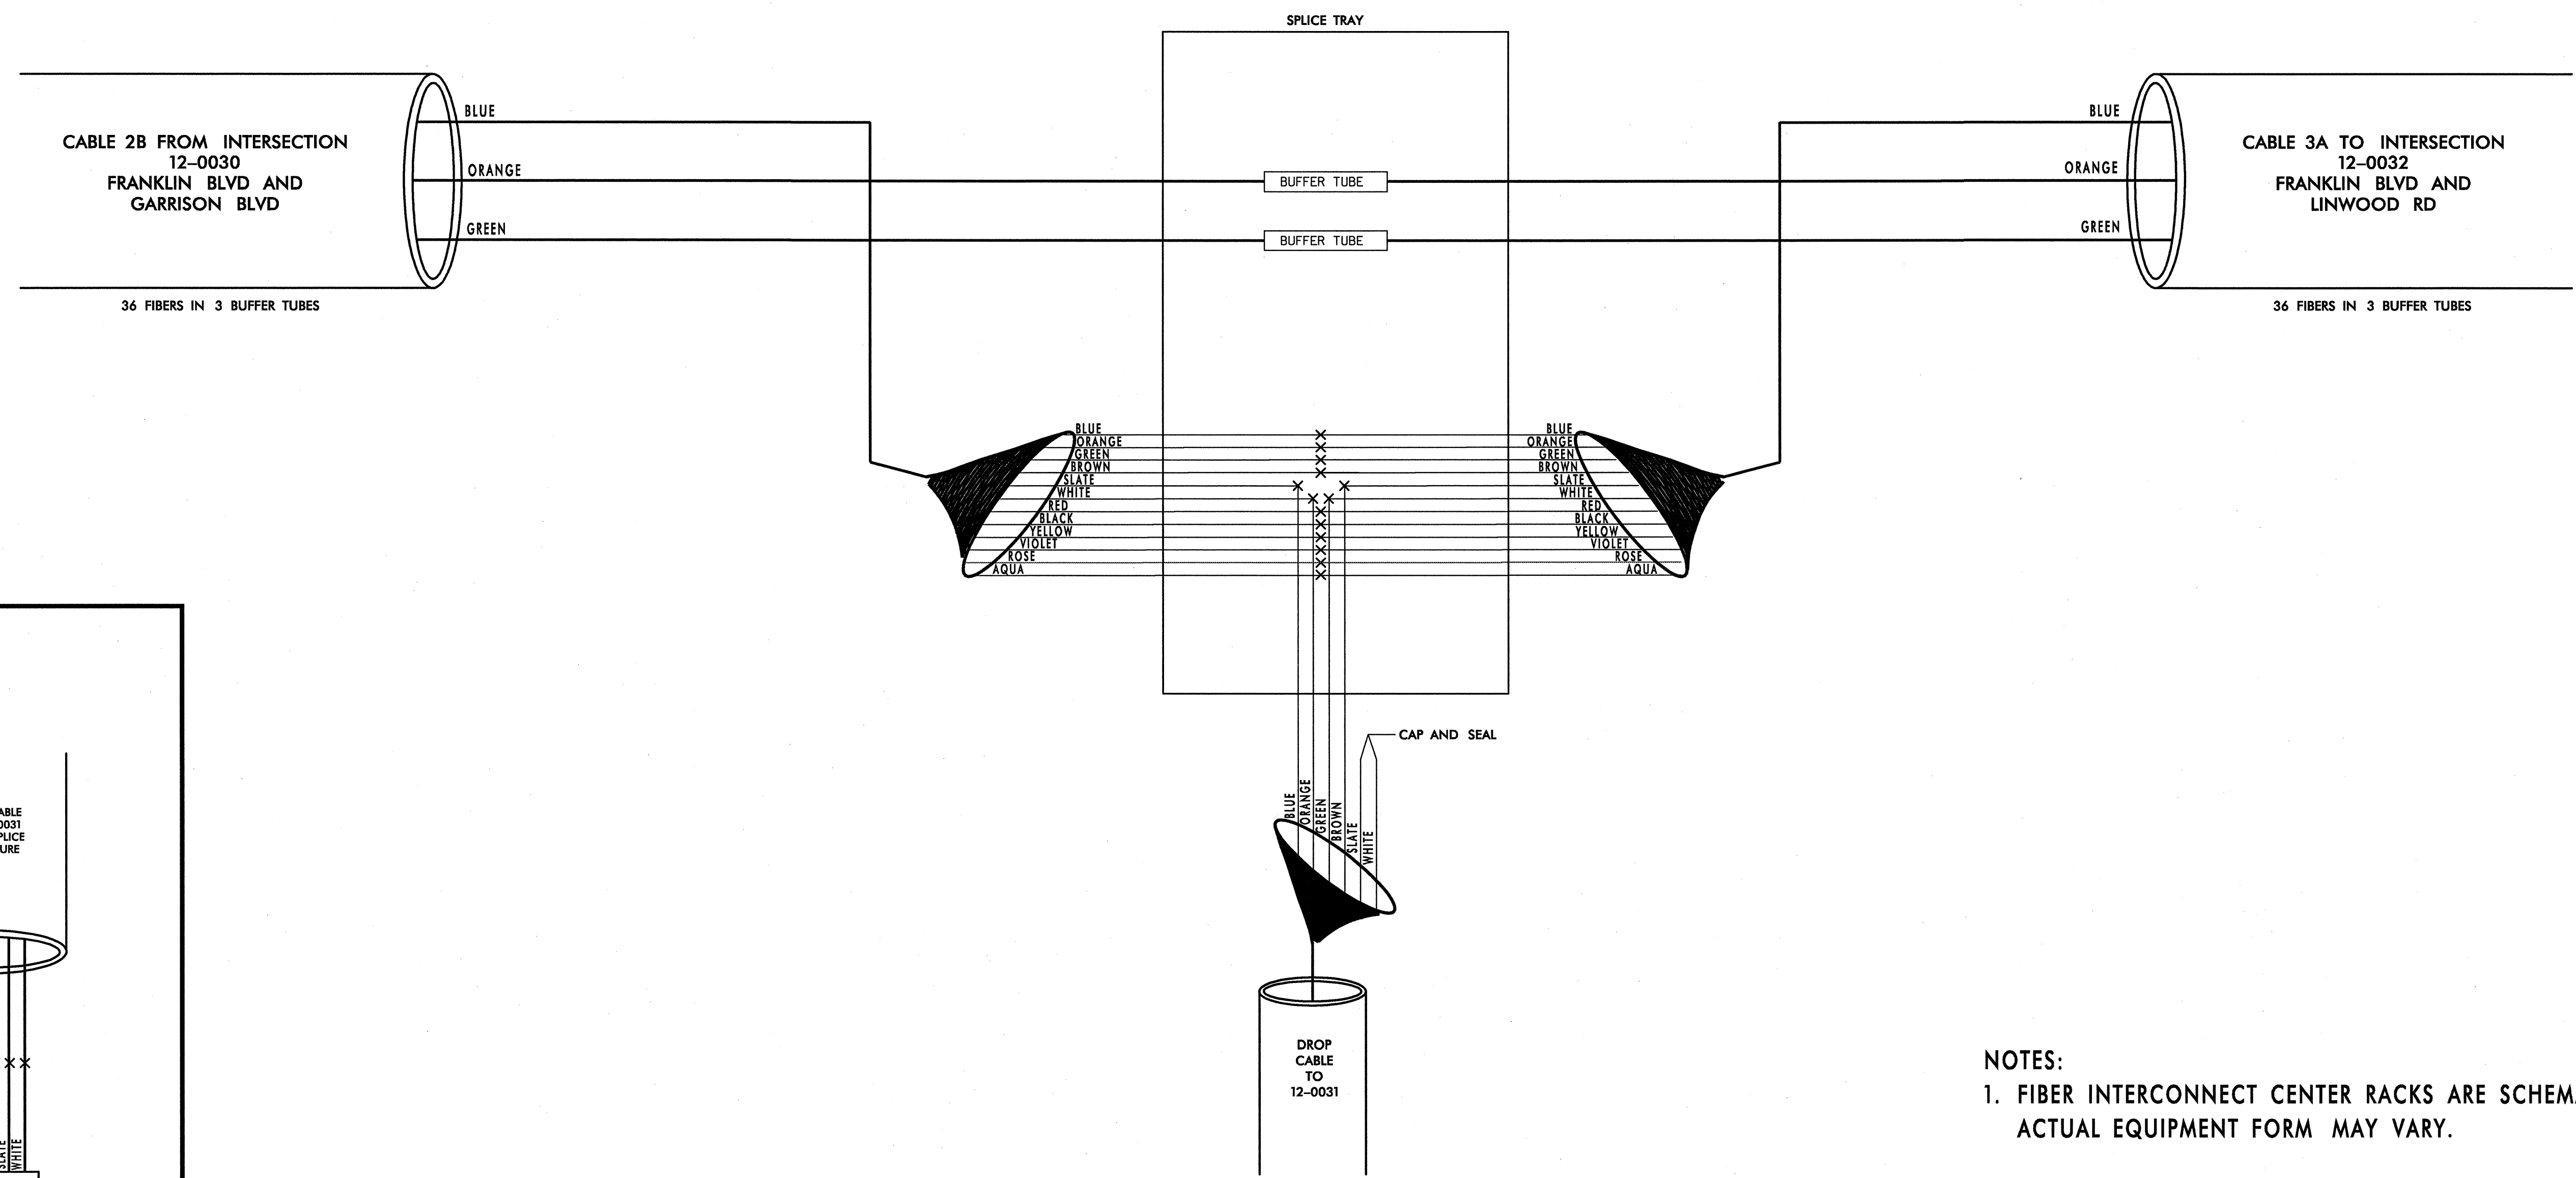

**NOTES:**  
1. FIBER INTERCONNECT CENTER RACKS ARE SCHEMATIC ONLY - ACTUAL EQUIPMENT FORM MAY VARY.

**CHANNEL 3 - SIG. INV. # 12-0031**

PLANS PREPARED IN THE OFFICE OF:  
**Kimley-Horn and Associates, Inc.**  
P.O. Box 33068  
Raleigh, N.C. 27636-3068  
(919) 677-2000

	<b>CITY OF GASTONIA COMPUTERIZED SIGNAL SYSTEM UPGRADE</b> <b>SPLICE DIAGRAM</b>	
	DIVISION 12 PLAN DATE: MAY 26, 2005	GASTON COUNTY REVIEWED BY: I.Z. VANOSDELL
PREPARED BY: B.R. LAWRENCE	REVIEWED BY: M.W. DUNZO	SEAL SIGNATURE DATE

05/25/2005 F:\systems\proj\lects\01036097\gastonia\spl.9.dgn