
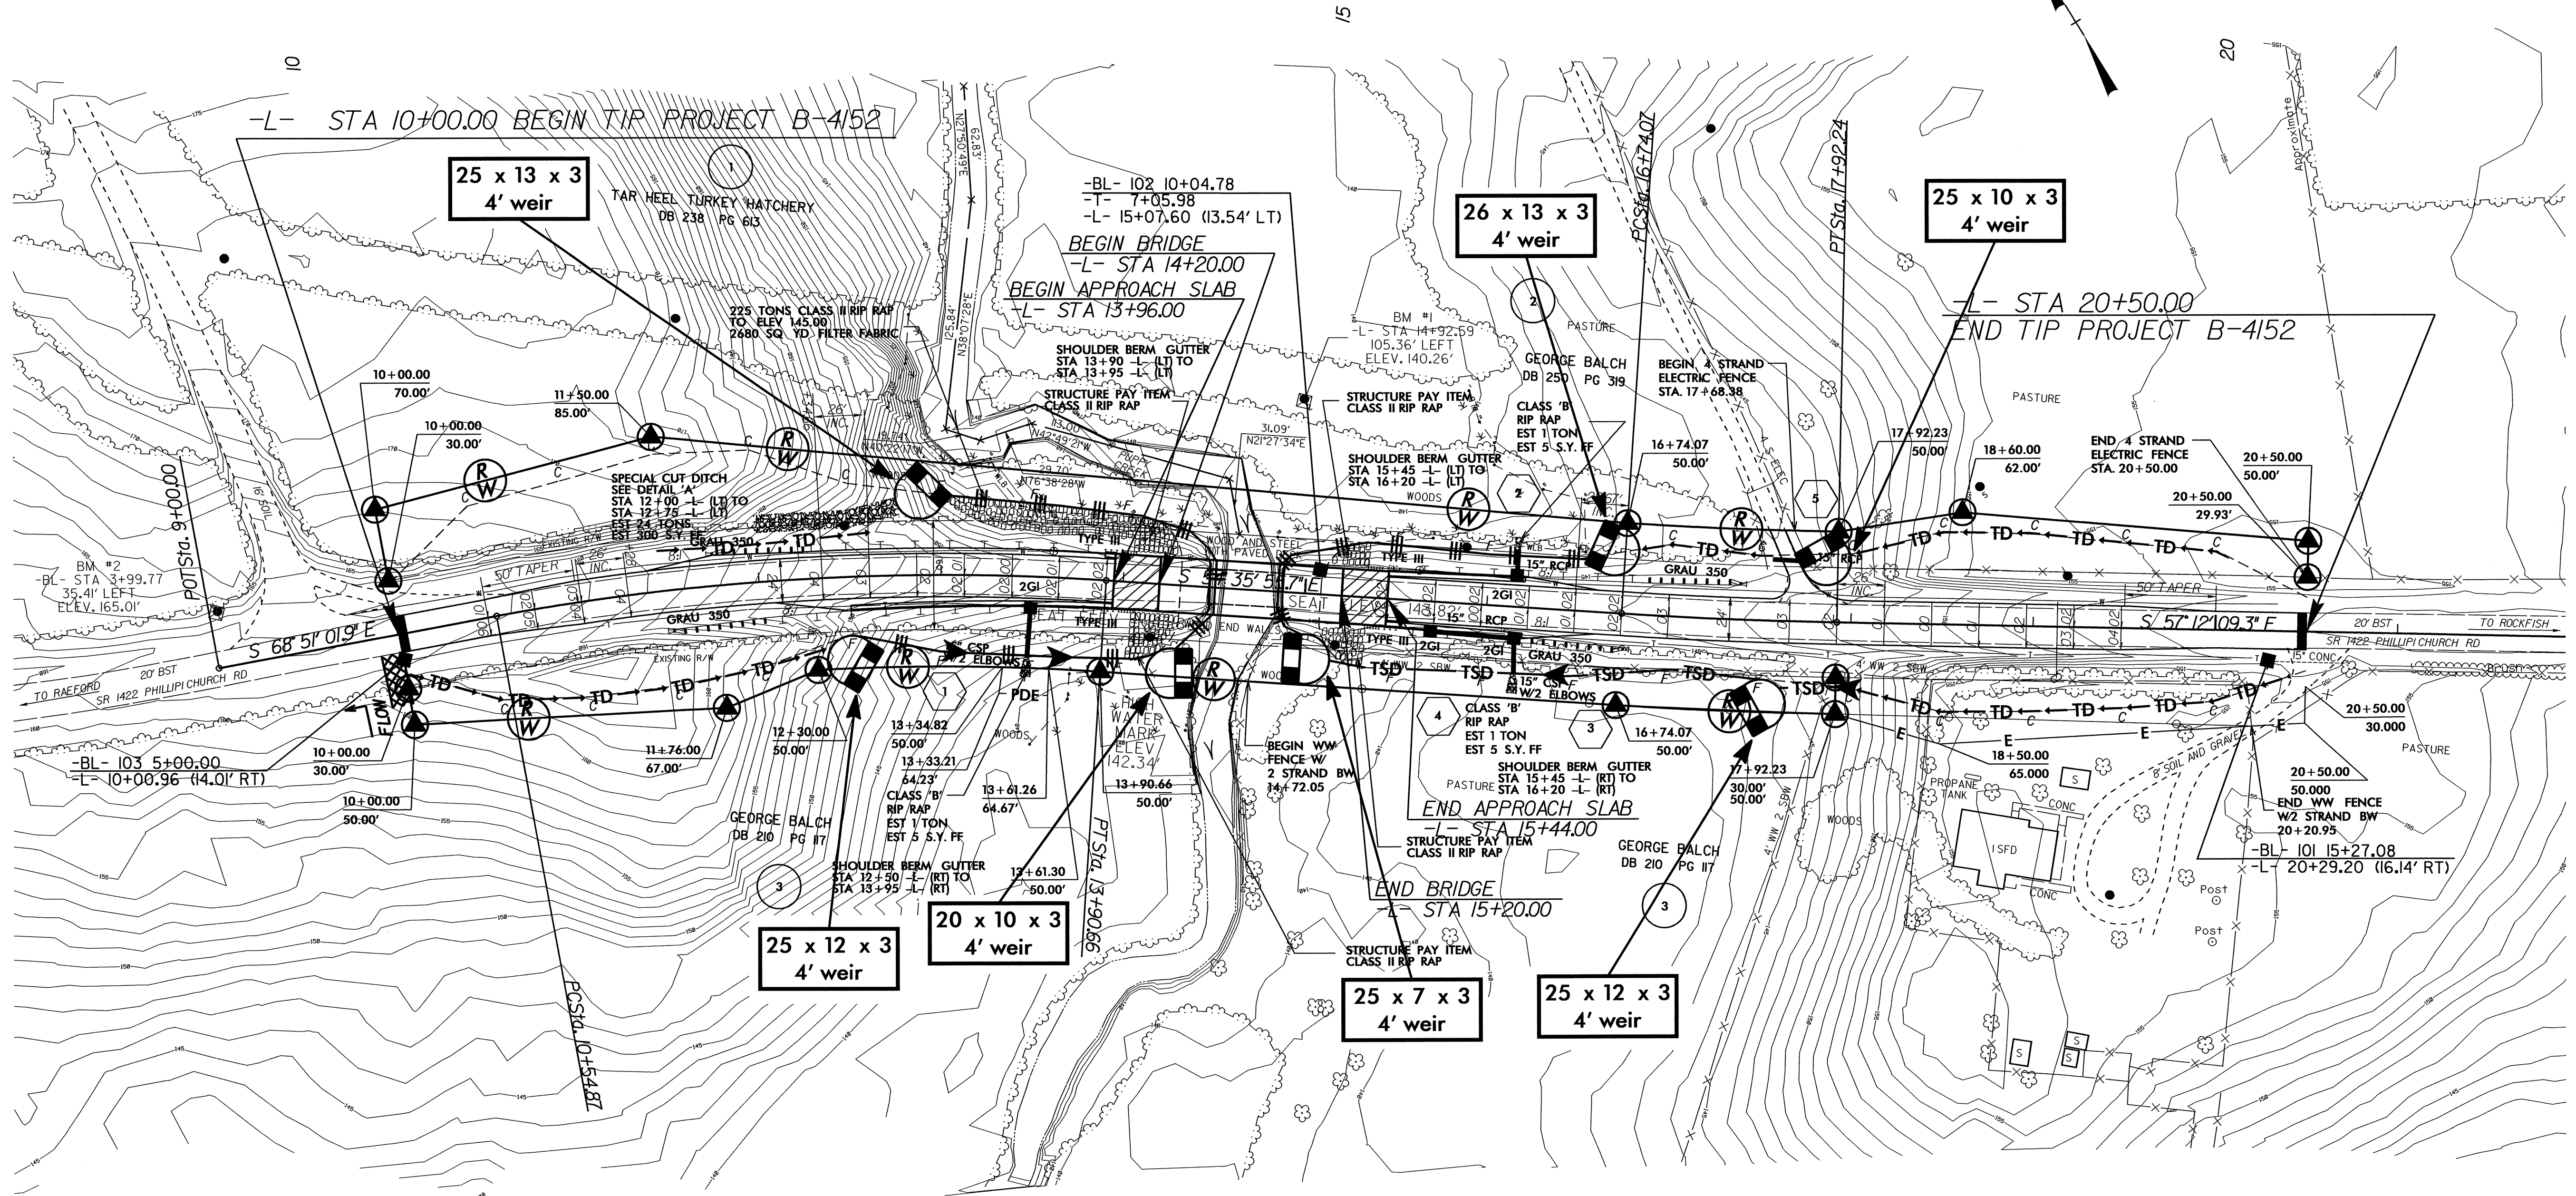
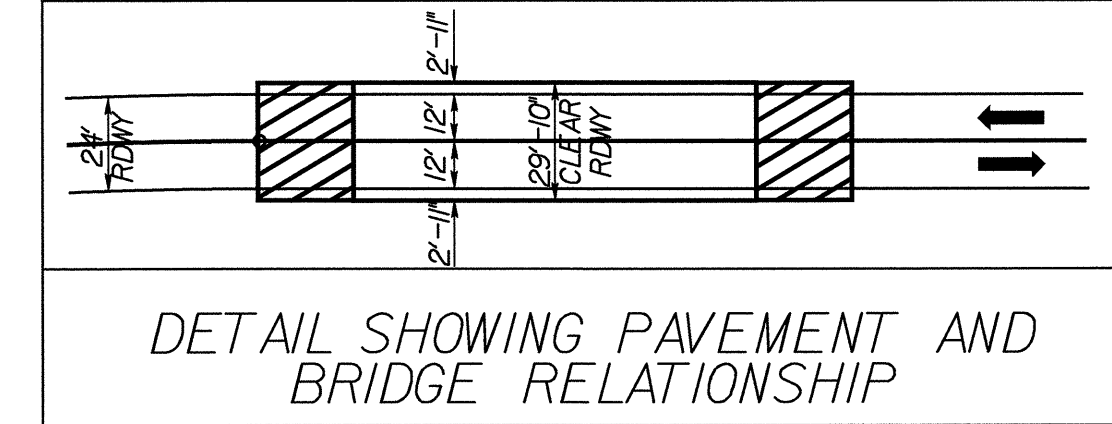


NOTE:  
PLACE TEMPORARY ROCK SEDIMENT DAMS TYPE - B AND TEMPORARY ROCK SILT CHECKS TYPE - A AT DRAINAGE OUTLETS.

CLEARING AND GRUBBING EROSION CONTROL FOR CONSTRUCTION SHEET 4

NOTE:  
UTILIZE TEMPORARY ROCK SEDIMENT DAM TYPE - B AS STILLING BASIN WHERE APPLICABLE.

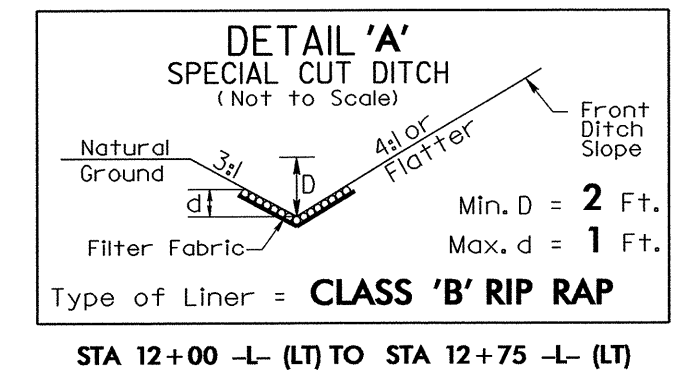

CURVE DATA

PI Sta 12+23.64	PI Sta 17+33.16
$\Delta = 14^{\circ} 15' 05.8''$ (RT)	$\Delta = 2^{\circ} 36' 14.4''$ (LT)
D = 4' 14' 38.8"	D = 2' 12' 13.3"
L = 335.80'	L = 118.16'
T = 168.77'	T = 59.09'
R = 1,350.01'	R = 2,599.98'

SEE SHEET 5 FOR -L- PROFILE  
SEE SHEET S-1 THRU S-24 FOR STRUCTURE PLANS