



8/23/99

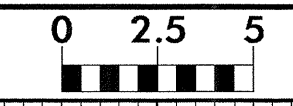

PROJ. REFERENCE NO.	SHEET NO.
B-4152	X-6

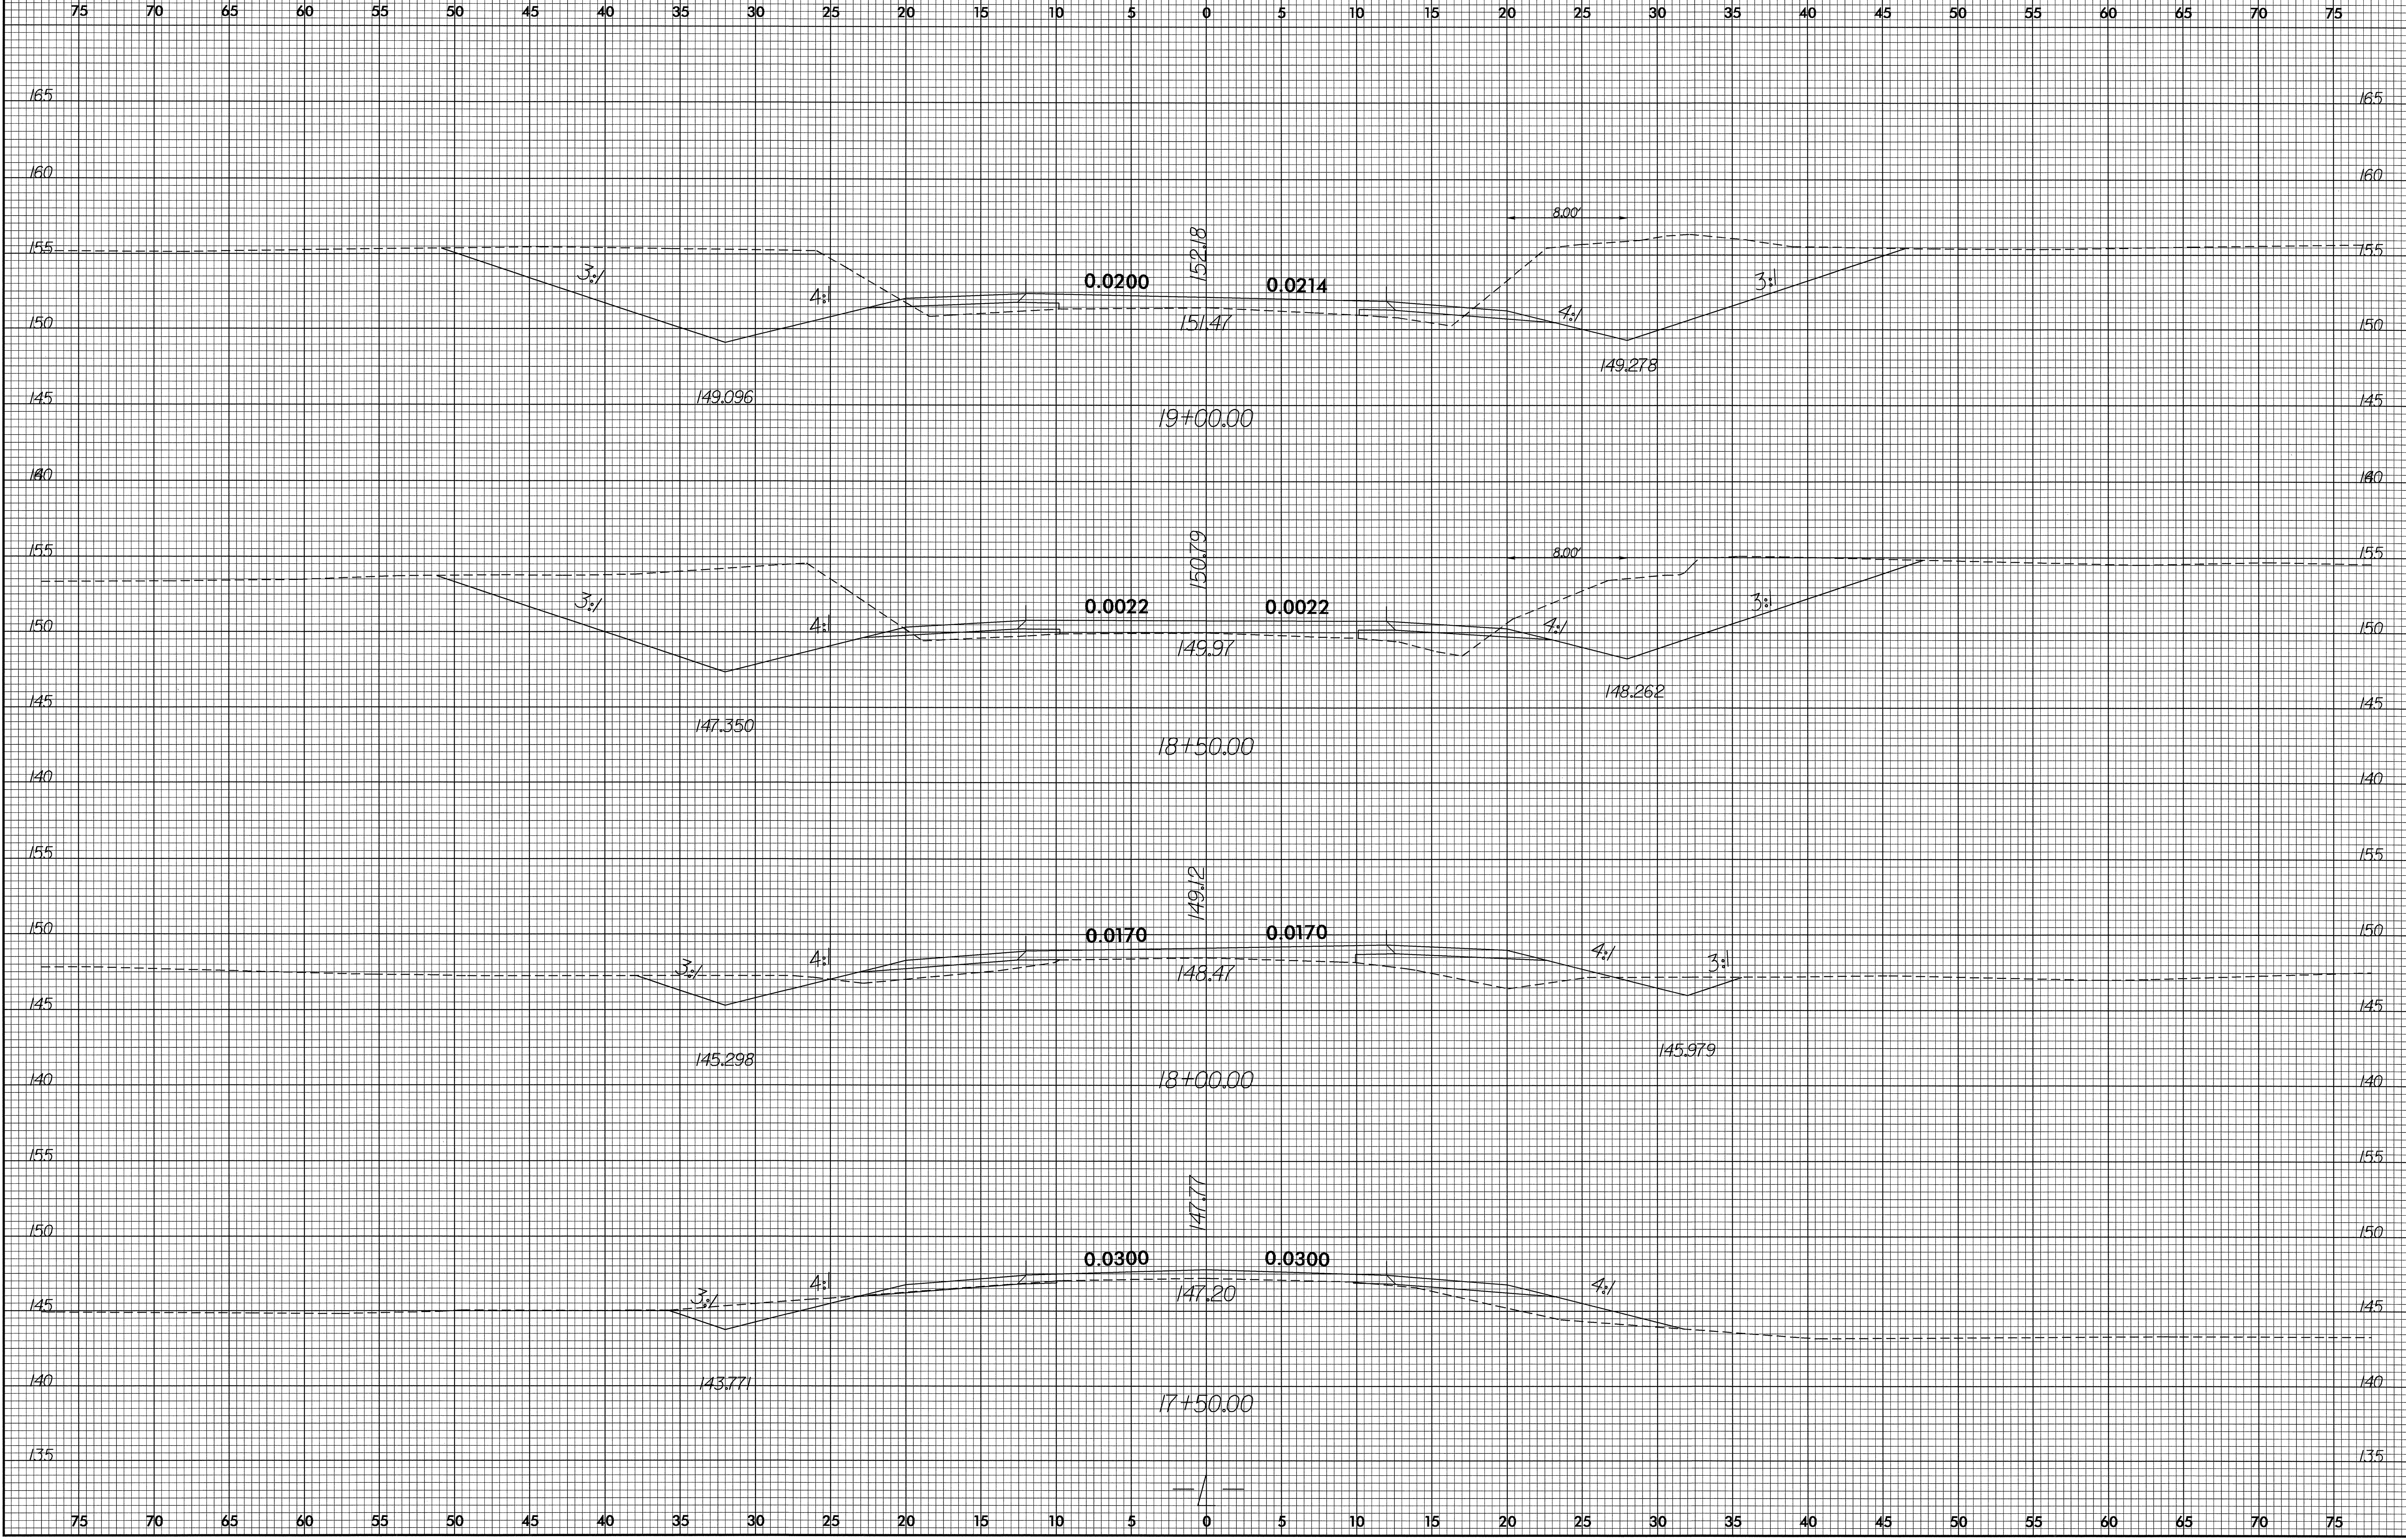

16-AUG-2005 09:32
 R:\Roadwork\SSC\B-4152-rdu_xpl_050815.dgn
 \$\$\$USERNAME\$\$\$