



NOTE: ALL DETOUR GUARDRAIL WILL BE TEMPORARY.

NOTE: UTILIZE SPECIAL STILLING BASIN AND/OR TEMPORARY ROCK SEDIMENT DAM TYPE - B AS STILLING BASIN WHERE APPLICABLE.

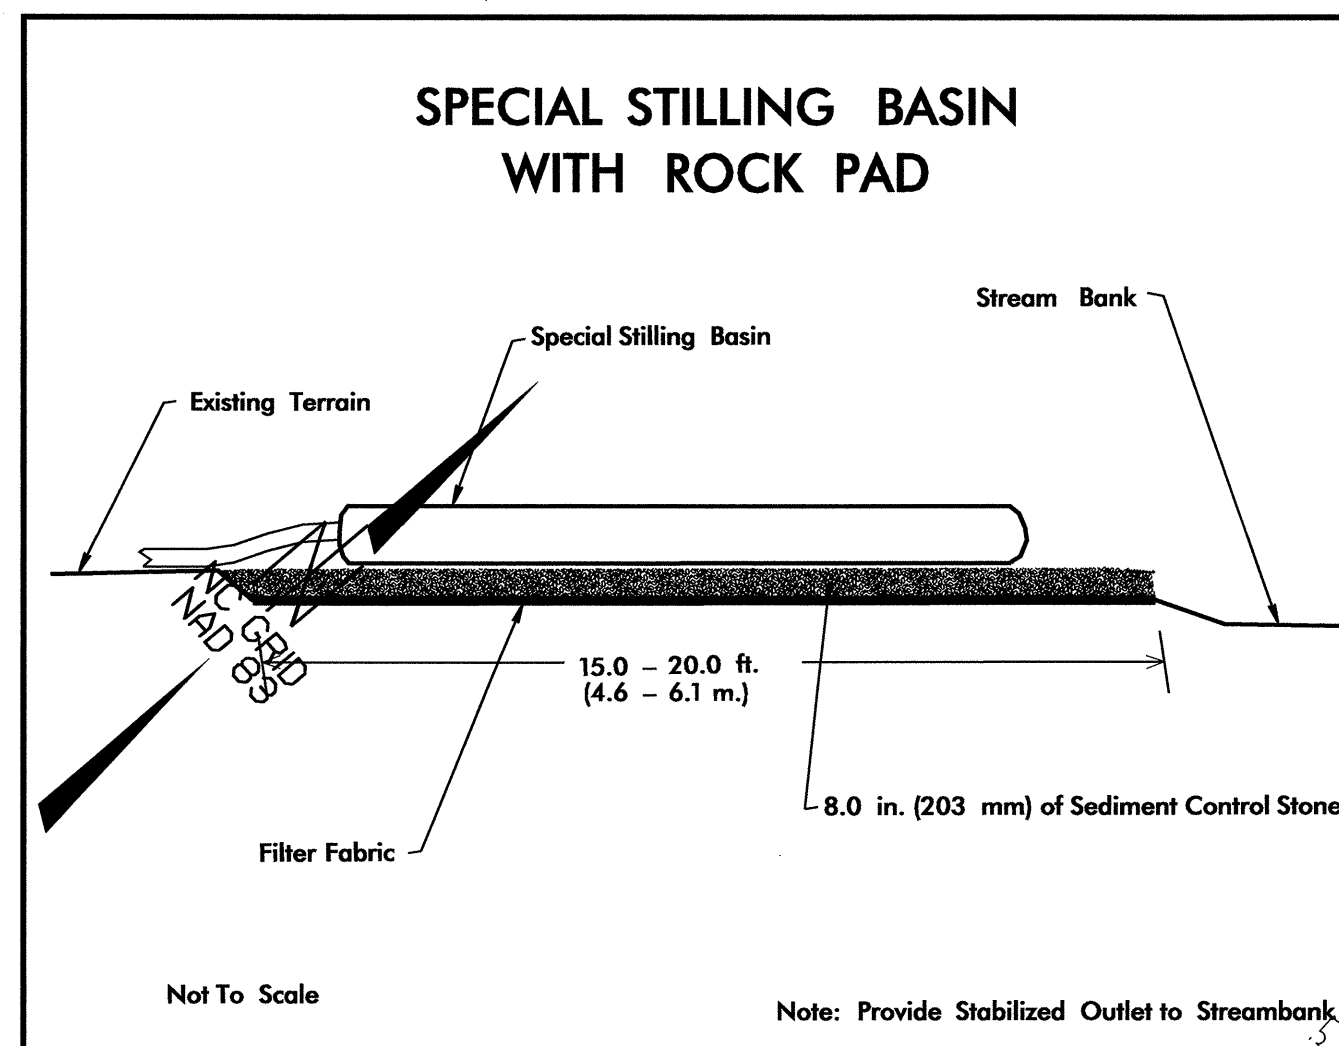

PROJECT REFERENCE NO.	SHEET NO.
B-4007	EC-5/CONST.2B
R/W SHEET NO.	
ROADWAY DESIGN ENGINEER	HYDRAULICS ENGINEER

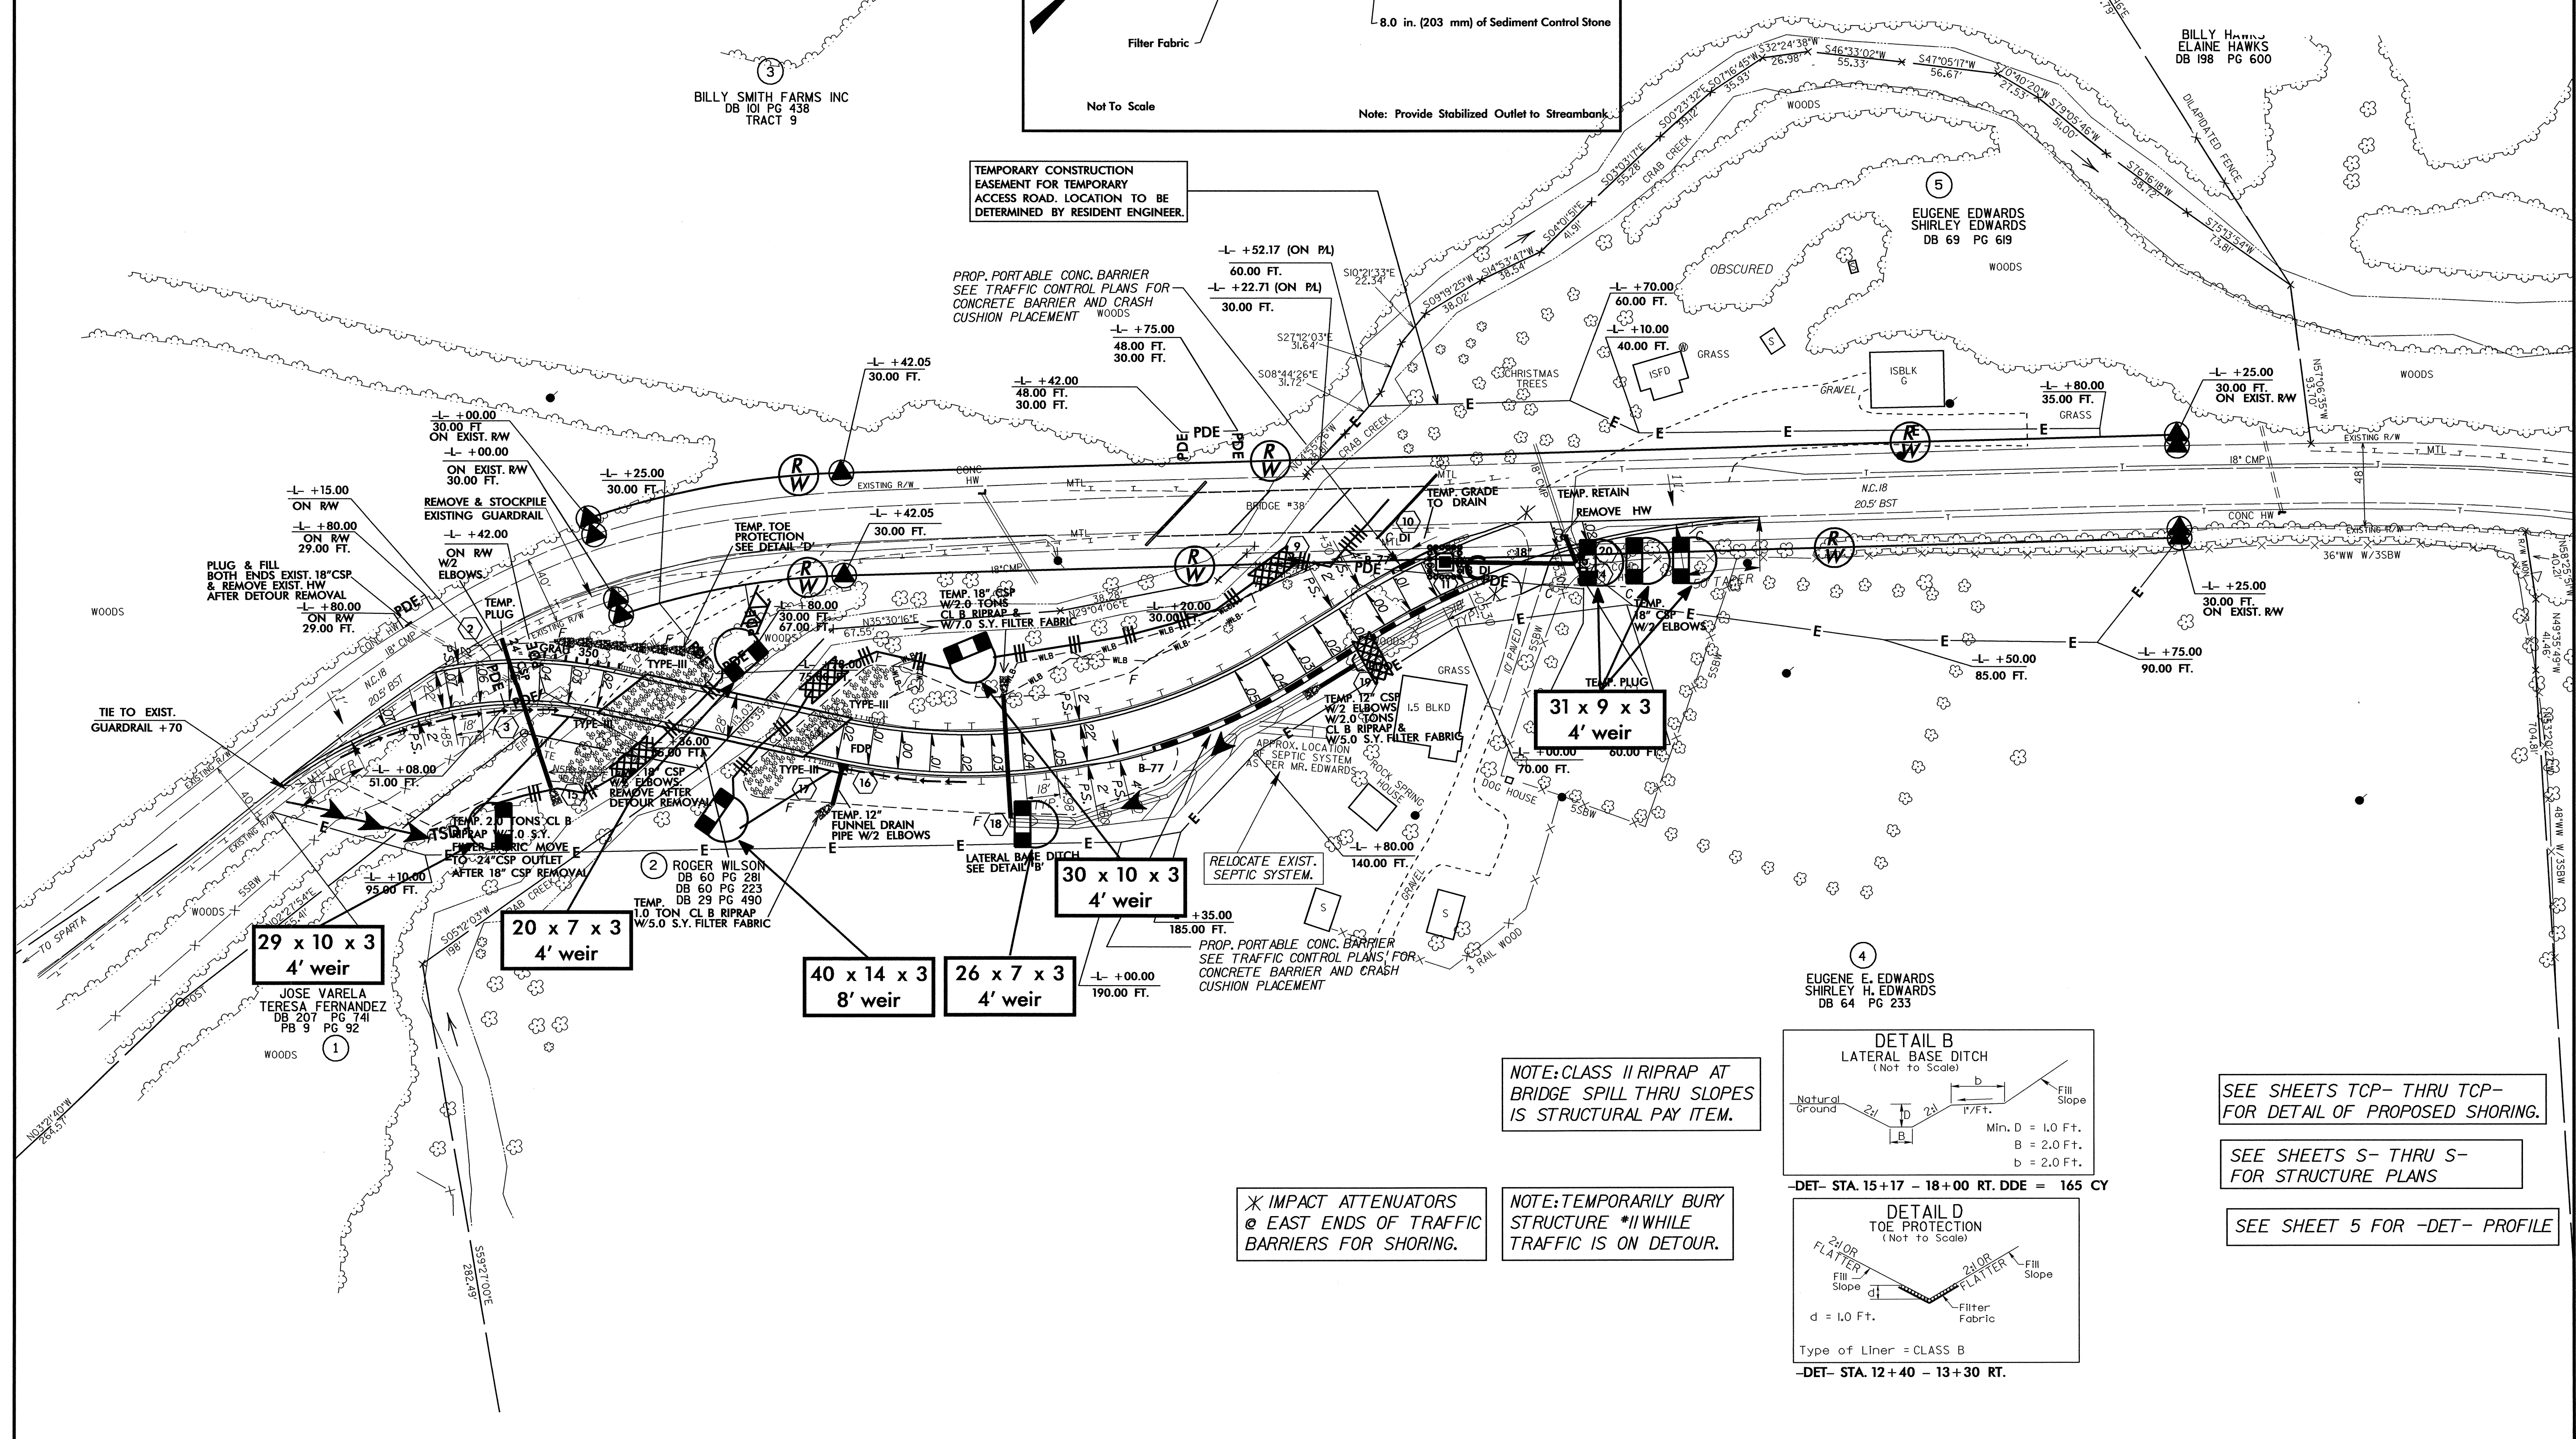



TEMPORARY CONSTRUCTION EASEMENT FOR TEMPORARY ACCESS ROAD. LOCATION TO BE DETERMINED BY RESIDENT ENGINEER.

PROP. PORTABLE CONC. BARRIER SEE TRAFFIC CONTROL PLANS FOR CONCRETE BARRIER AND CRASH CUSHION PLACEMENT

NOTE: CLASS II RIPRAP AT BRIDGE SPILL THRU SLOPES IS STRUCTURAL PAY ITEM.

\* IMPACT ATTENUATORS @ EAST ENDS OF TRAFFIC BARRIERS FOR SHORING.

NOTE: TEMPORARILY BURY STRUCTURE #II WHILE TRAFFIC IS ON DETOUR.

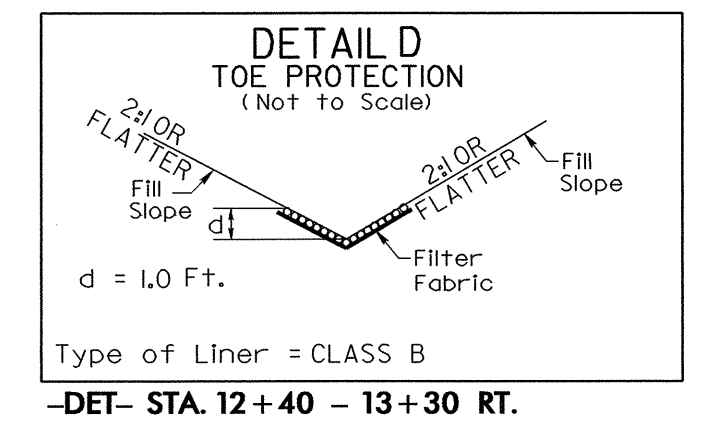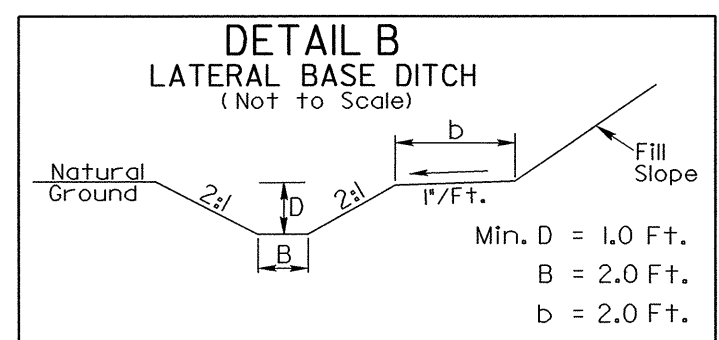

SEE SHEETS TCP- THRU TCP- FOR DETAIL OF PROPOSED SHORING.

SEE SHEETS S- THRU S- FOR STRUCTURE PLANS

SEE SHEET 5 FOR -DET- PROFILE

-DET- STA. 15+17 - 18+00 RT. DDE = 165 CY

BILLY SMITH FARMS INC DB IOI PG 438 TRACT 9

BILLY HAWKS ELAINE HAWKS DB 198 PG 600

EUGENE EDWARDS SHIRLEY EDWARDS DB 69 PG 619

EUGENE E. EDWARDS SHIRLEY H. EDWARDS DB 64 PG 233

JOSE VARELA TERESA FERNANDEZ DB 207 PG 741 PG 92

ROGER WILSON DB 60 PG 281 DB 60 PG 223 DB 29 PG 490