


**STATE OF NORTH CAROLINA  
DEPARTMENT OF TRANSPORTATION**

**SIGNING PLANS  
ALLEGHANY COUNTY**

**LOCATION: BRIDGE NO. 38 OVER CRAB CREEK ON NC 18**

**CONTRACT: C201399 T.I.P.: B-4007**

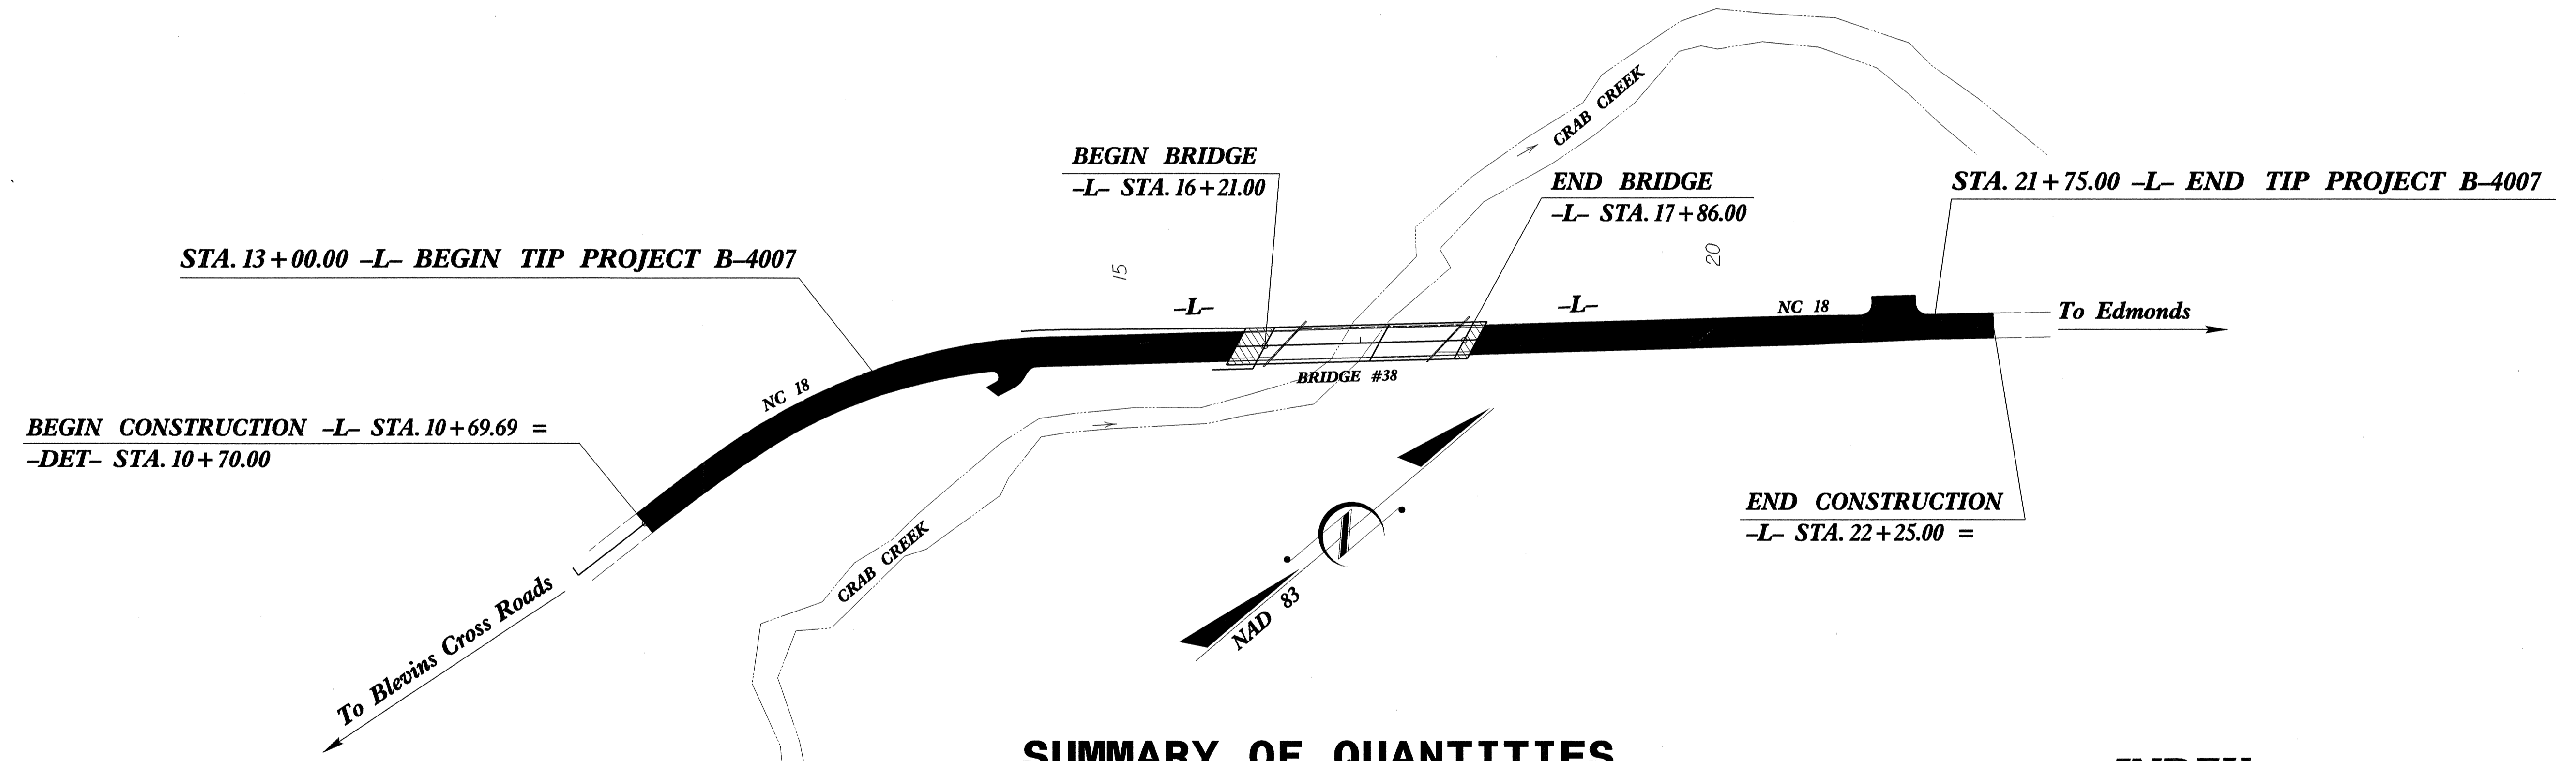

**SUMMARY OF QUANTITIES**


ITEM NO.	ITEM DESCRIPTION		QUANTITY	UNIT
DESC. NO.	SECT. NO.			
4025000000	901	CONTRACTOR FURNISHED, TYPE D SIGN .....	0	S.F.
4025000000	901	CONTRACTOR FURNISHED, TYPE E SIGN .....	12.5	S.F.
4025000000	901	CONTRACTOR FURNISHED, TYPE F SIGN .....	0	S.F.
4072000000	903	SUPPORTS, 3-LB STEEL U-CHANNEL .....	54	L.F.
4096000000	904	SIGN ERECTION, TYPE D .....	0	EA.
4102000000	904	SIGN ERECTION, TYPE E .....	2	EA.
4108000000	904	SIGN ERECTION, TYPE F .....	0	EA.
4129000000	906	RELOCATE SIGN, TYPE D, E, OR F .....	1	EA.
4155000000	907	DISPOSAL OF SIGN SYSTEM, U-CHANNEL .....	1	EA.
4158000000	907	DISPOSAL OF SIGN SYSTEM, WOOD .....	4	EA.
4192000000	907	DISPOSAL OF SUPPORT, U-CHANNEL .....	1	EA.

**INDEX**

SHEET NO.	DESCRIPTION
1	TITLE SHEET
2	E SHEET
3	SIGN ROADWAY SHEET

PLAN PREPARED BY: N.C.D.O.T. SIGNING SECTION

RON KING, P.E. SIGNING ENGINEER  
 A. I. ALQUDWAH, P.E. SIGNING PROJECT ENGINEER  
 J. G. MARTINEZ SIGNING PROJECT DESIGN ENGINEER  
 M. J. HOVIOUS SIGNING DESIGN ENGINEER

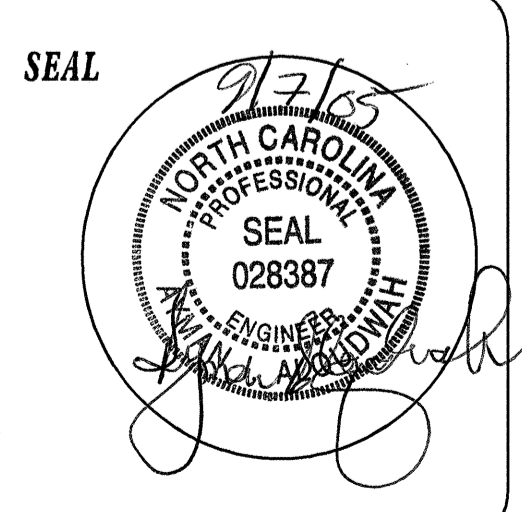

ROADWAY STANDARD DRAWINGS  
APPLICABLE TO THESE SIGNING PLANS  
904.10 904.50