


CONTRACT: C201399 T.I.P. PROJECT: B-4007

See Sheet 1-A For Index of Sheets
See Sheet 1-B For Conventional Symbols

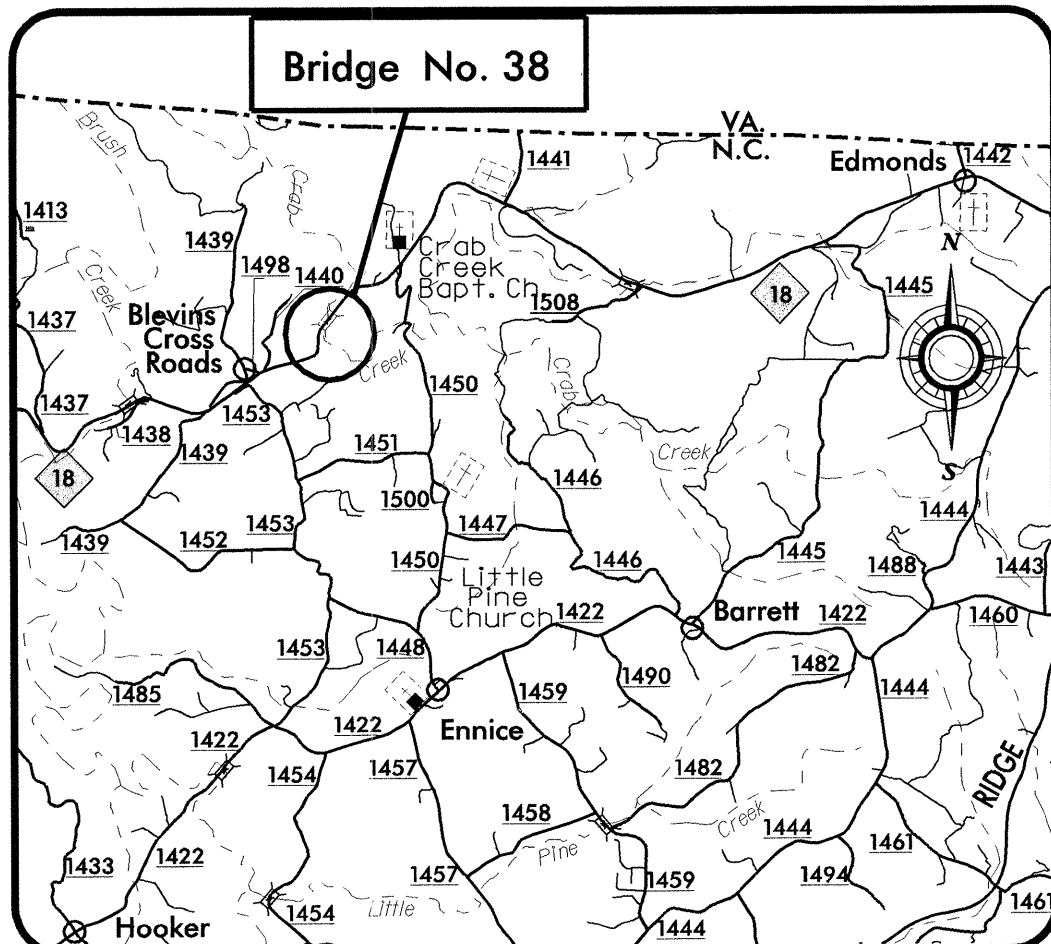

VICINITY MAP

100% Plans


STATE OF NORTH CAROLINA
DIVISION OF HIGHWAYS

ALLEGHANY COUNTY

LOCATION: BRIDGE No. 38 OVER CRAB CREEK ON NC 18

TYPE OF WORK: GRADING, PAVING, DRAINAGE, & STRUCTURES

STATE	STATE PROJECT REFERENCE NO.	SHEET NO.	TOTAL SHEETS
N.C.	B-4007	1	
STATE PROJ. NO.	F. A. PROJ. NO.	DESCRIPTION	
33375.1.1	BRSTP-18(8)	PE	
33375.2.2	BRSTP-18(8)	R/W, UTILITY	
33375.3.1	BRSTP-18(8)	CONST.	

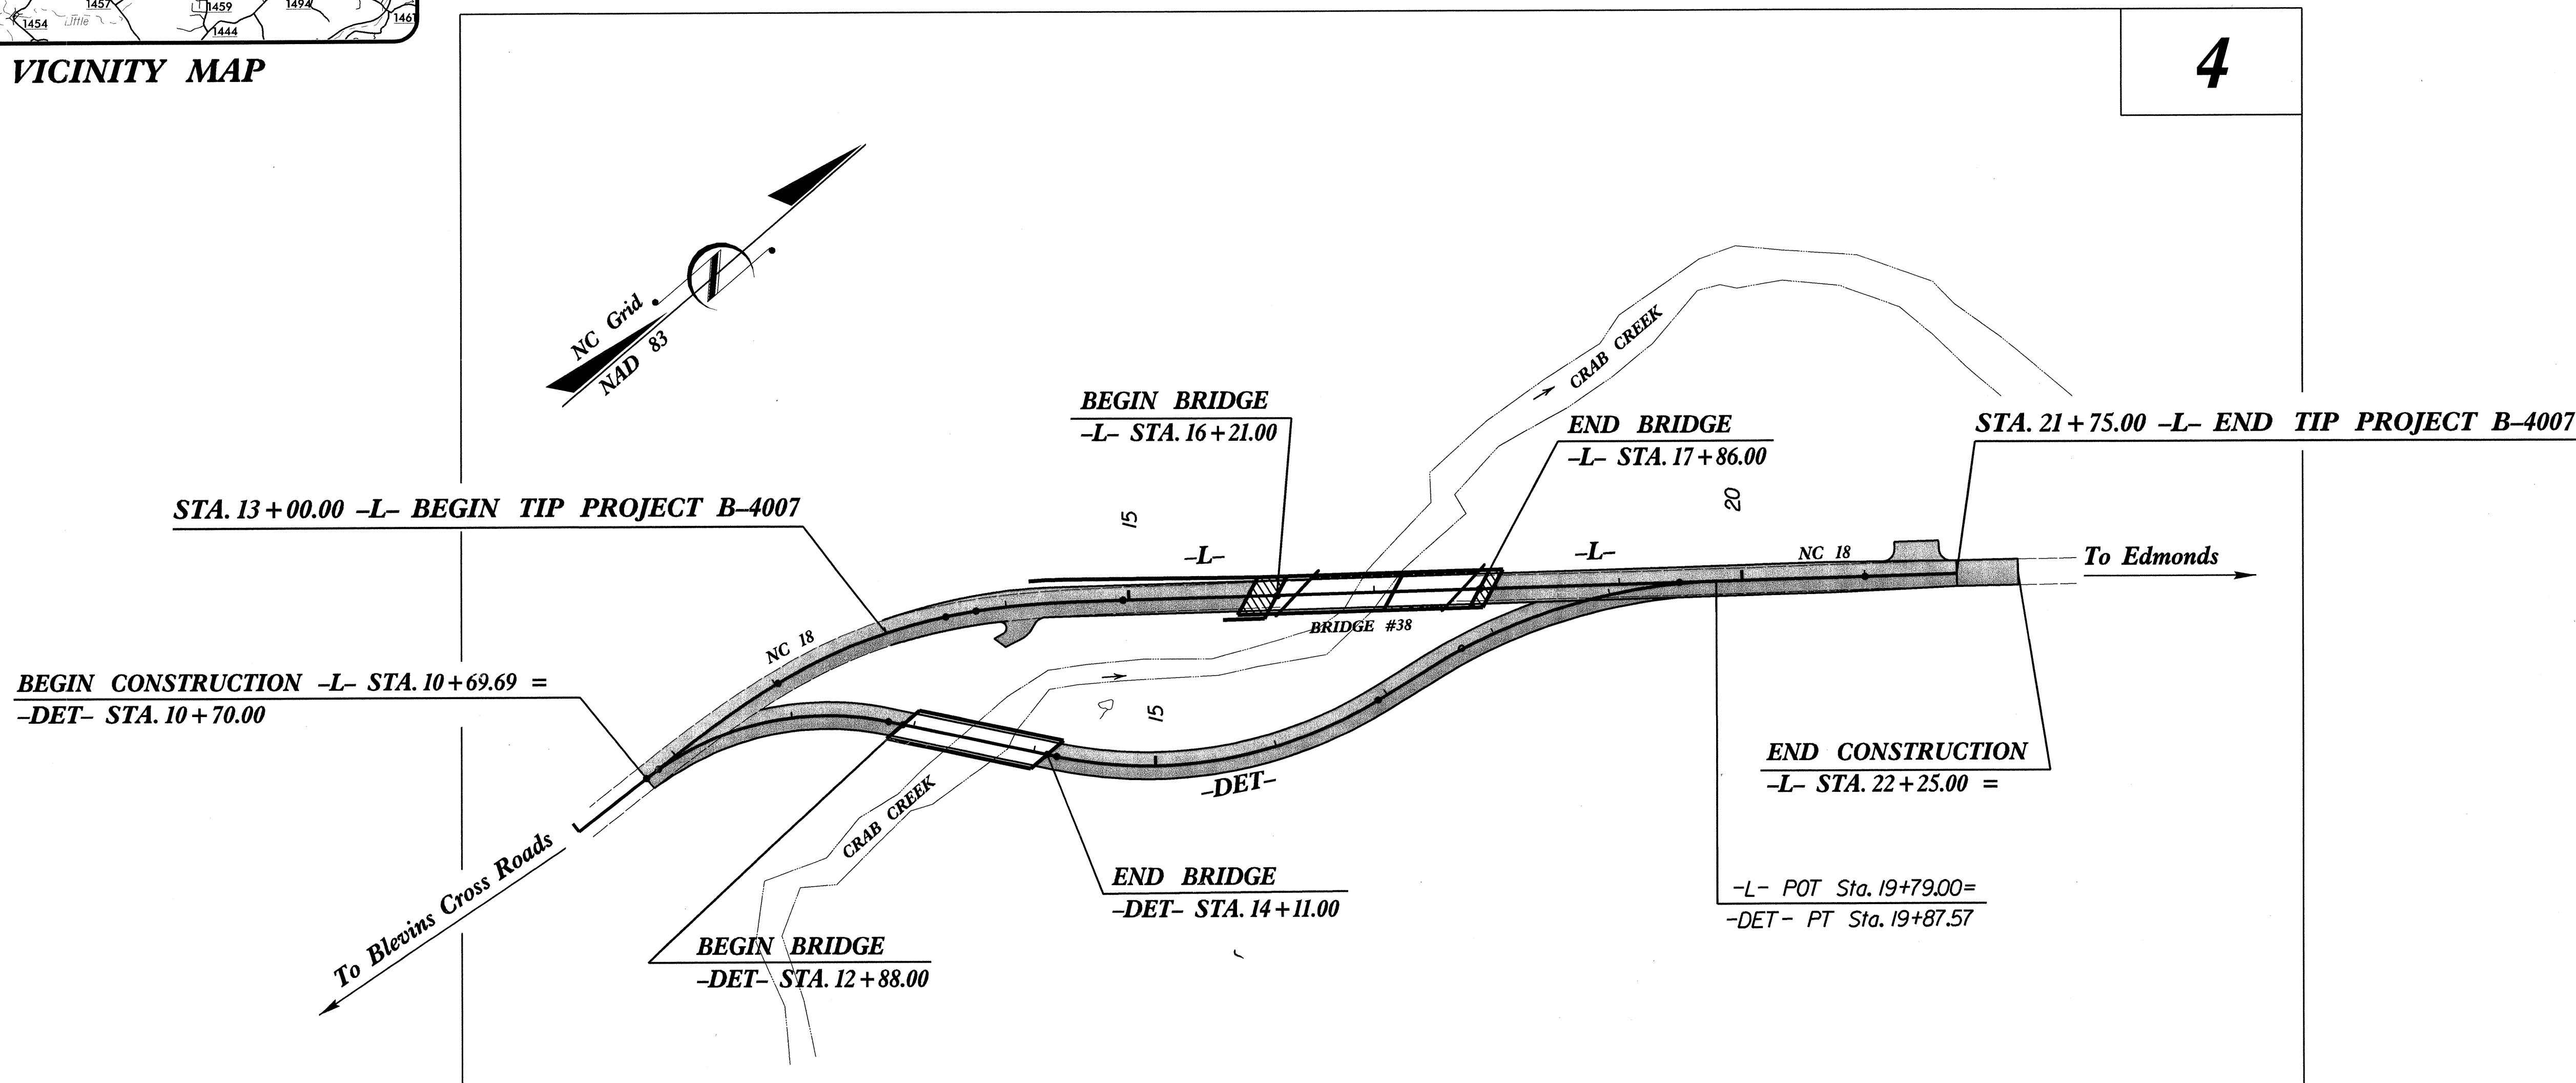

Design Exception Required for the Horizontal and Vertical Alignments.

<p>GRAPHIC SCALES</p> <p>50 0 50 100 PLANS</p> <p>50 0 50 100 PROFILE (HORIZONTAL)</p> <p>10 0 10 20 PROFILE (VERTICAL)</p>	<p>DESIGN DATA</p> <p>ADT 2005= 1,800 ADT 2025= 2,800 DHV = 15 % D = 60 % T = 5 % * V = 60 MPH * TTST 2% DUAL 3%</p> <p>RURAL MAJOR COLLECTOR</p>	<p>PROJECT LENGTH</p> <p>Length Roadway T.I.P. Project B-4007 0.135 mi</p> <p>Length Structure T.I.P. Project B-4007 0.031 mi</p> <p>Total Length T.I.P. Project B-4007 0.166 mi</p>	<p>PLANS PREPARED BY: RUMMEL KLEPPER & KAHL, LLP consulting engineers 900 RIDGEFIELD DRIVE SUITE 350 RALEIGH, NORTH CAROLINA 27609-3960 (919) 878-9560 FOR DIVISION OF HIGHWAYS</p> <p>2002 STANDARD SPECIFICATIONS</p> <p>RIGHT OF WAY DATE: March 7, 2005</p> <p>LETTING DATE: March 21, 2006</p> <p>NCDOT CONTACT:</p>	<p>HYDRAULICS ENGINEER</p> <p><i>Alvin P. Parnham</i> SIGNATURE: P.E. 1/23/06</p> <p>ROADWAY DESIGN ENGINEER</p> <p><i>Michael T. Merritt</i> SIGNATURE: P.E. 1/23/06</p>	<p>DIVISION OF HIGHWAYS STATE OF NORTH CAROLINA</p> <p><i>cut miller</i> STATE HIGHWAY DESIGN ENGINEER P.E.</p>
--	--	---	---	---	--