


Boring/ Sample No.	Depth (feet)	Symbol	LL	PI	Description
Bank	NA	□	NP	NP	Coarse SAND (A-3)
		■			
		△			
		▲			

Engineering Consulting Services, Ltd.  
Greensboro, North Carolina

Project: 33405.1.1    TIP: B-4039  
FA No.: BRZ-1127(7)  
Date: 3/11/05

Particle Size Distribution Curves  
Bridge 91 on SR 1127 (Scott Road) Over Silver  
Creek  
  
Burke County, North Carolina

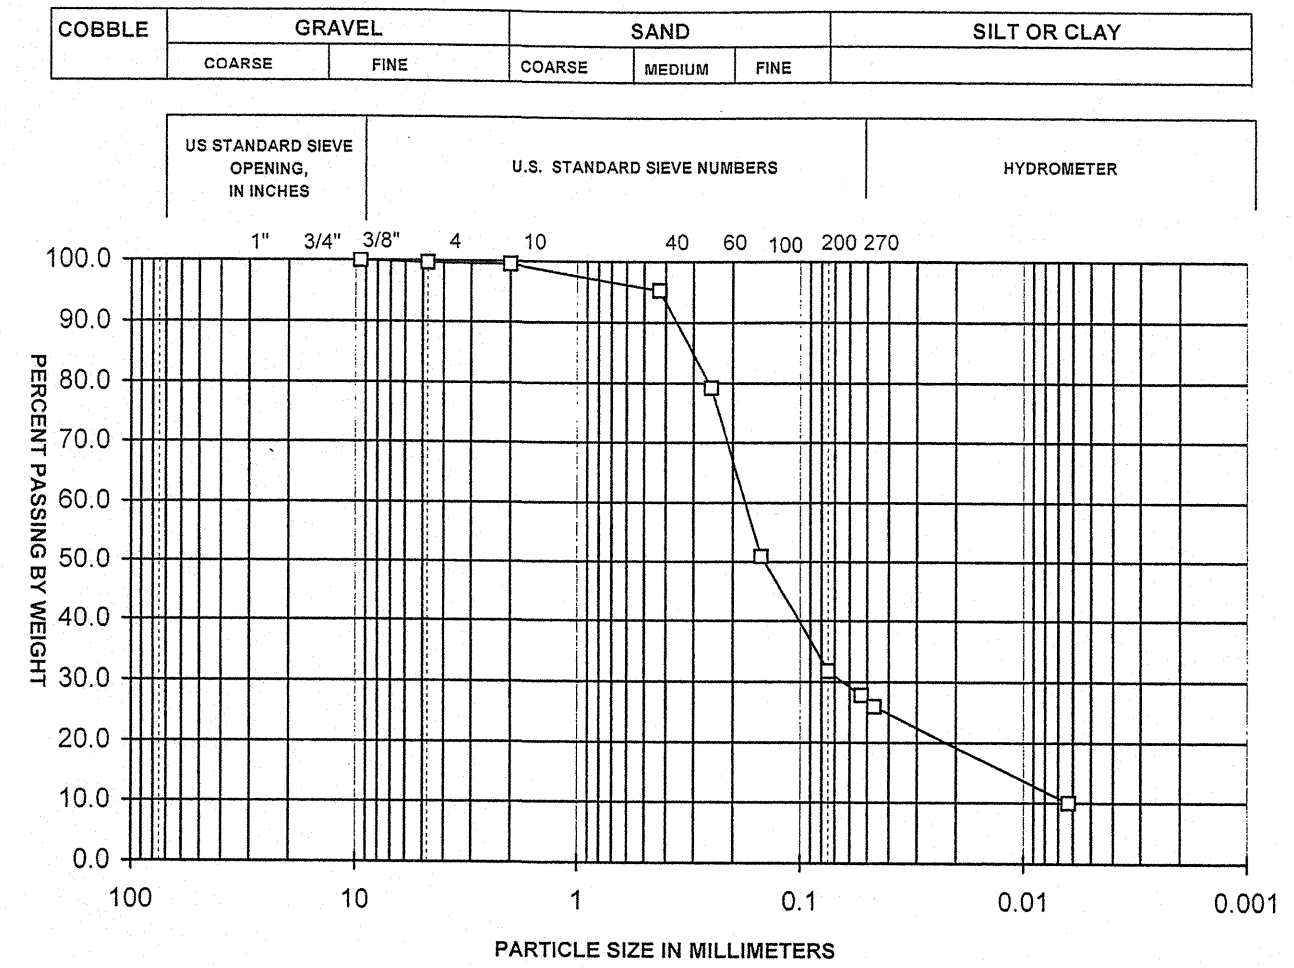

Boring/ Sample No.	Depth (feet)	Symbol	LL	PI	Description
EB1-B	3.5-5.0	□	NP	NP	Loose and Very Loose, Orange, Brown, Slightly Silty Fine to Coarse SAND, Wet, (A-2-4)
		■			
		△			
		▲			

Engineering Consulting Services, Ltd.  
Greensboro, North Carolina

Project: 33405.1.1    TIP: B-4039  
FA No.: BRZ-1127(7)  
Date: 3/11/05

Particle Size Distribution Curves  
Bridge 91 on SR 1127 (Scott Road) Over Silver  
Creek  
  
Burke County, North Carolina