


PLAN

ESTIMATED QUANTITIES		
BRIDGE @ STA. 14+12.00 -L-	PLAIN RIP RAP CLASS II	FILTER FABRIC FOR DRAINAGE
	TONS	SQUARE YARDS
END BENT #1	88	98
END BENT #2	73	81

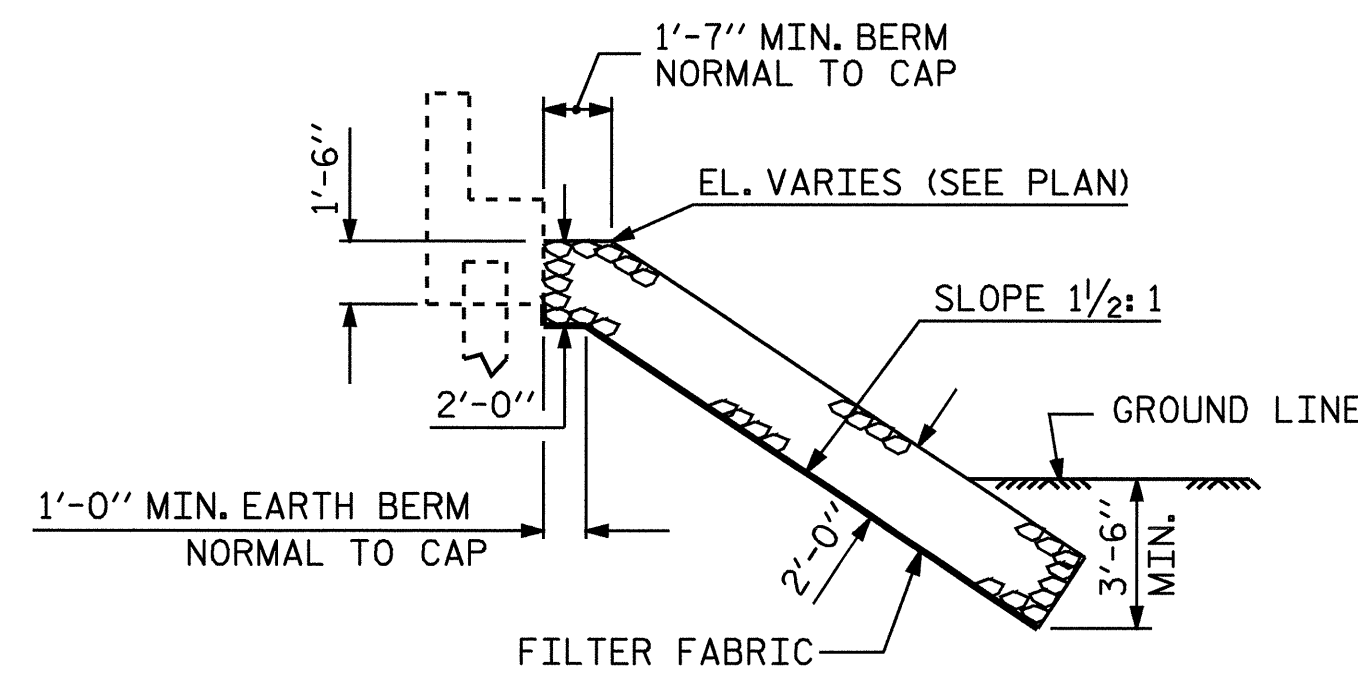

SECTION
BERRM RIP RAPPED

PROJECT NO. B-4039
BURKE COUNTY
 STATION: 14+12.00 -L-



ASSEMBLED BY : J.L. WALTON	DATE : 9/05
CHECKED BY : J.G. KHARVA	DATE : 9/05
DRAWN BY : REK 1/84	REV. 7/17/98 REK/RWW
CHECKED BY : RDU 1/84	REV. 8/16/99 RWW/LES
	REV. 10/17/00 RWW/LES

STATE OF NORTH CAROLINA DEPARTMENT OF TRANSPORTATION RALEIGH						SHEET NO. S-24
STANDARD = RIP RAP DETAILS =						
REVISIONS						TOTAL SHEETS 26
NO.	BY:	DATE:	NO.	BY:	DATE:	
1			3			
2			4			