


STATE OF NORTH CAROLINA
DEPT. OF TRANSPORTATION
DIVISION OF HIGHWAYS
RALEIGH, N.C.

ENGLISH DETAIL DRAWING FOR
REINFORCED BRIDGE APPROACH FILLS
15' MINIMUM APPROACH SLAB

SHEET 1 OF 7
422D10

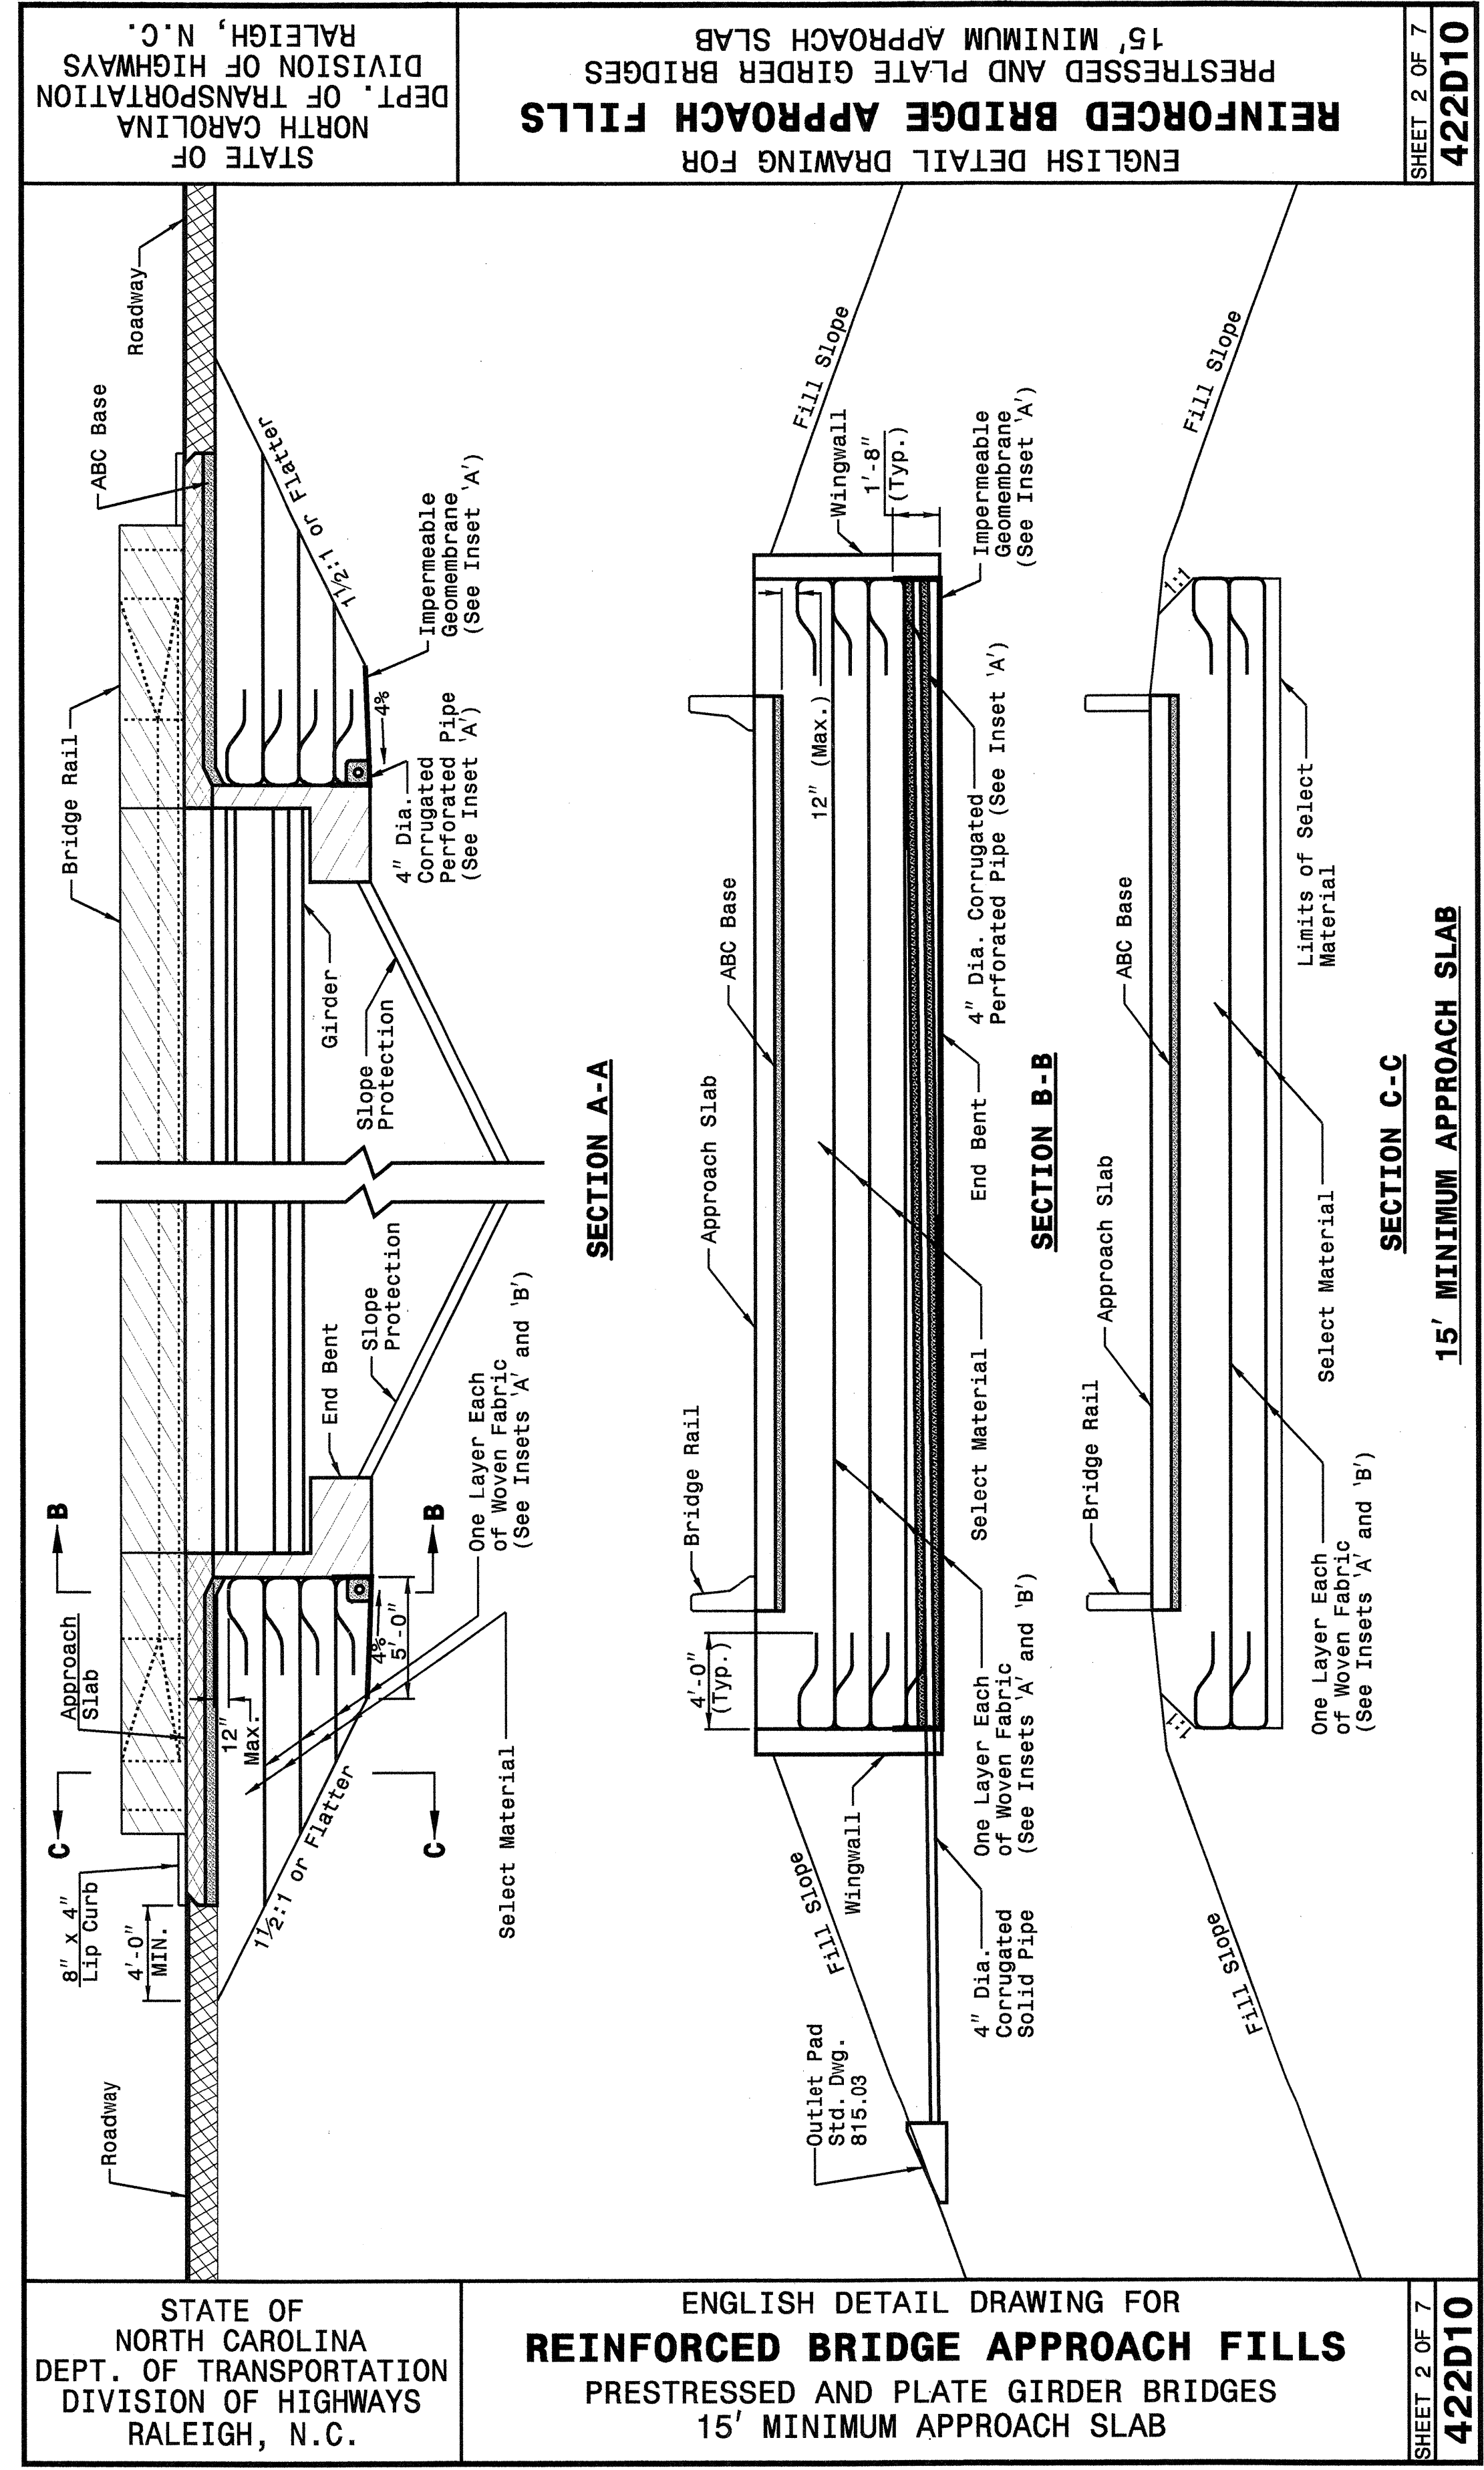

STATE OF NORTH CAROLINA
DEPT. OF TRANSPORTATION
DIVISION OF HIGHWAYS
RALEIGH, N.C.


ENGLISH DETAIL DRAWING FOR
REINFORCED BRIDGE APPROACH FILLS
PRESTRESSED AND PLATE GIRDER BRIDGES
15' MINIMUM APPROACH SLAB

SHEET 2 OF 7
422D10

PROJECT SERVICES UNIT
STANDARDS AND SPECIAL DESIGN
Office 919-250-4128 FAX 919-250-4119

SEE PLATE FOR TITLE

ORIGINAL BY: 2002 STANDARDS DATE: 01-15-02
 MODIFIED BY: E.E. WARD DATE: 09-28-05
 CHECKED BY: *Paul Hart* DATE: 9/29/05
 FILE SPEC.: stds/02stdstodetails/english/422d10.dgn

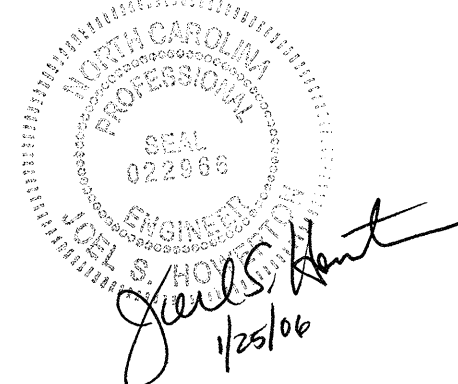

28-SEP-2005 15:30 S:\Contractors\Products\Special Details\enrich\stds\02\stds to Special Details\enrich\422d10\0422d10.dgn