


PLAN OF INTERIOR CORED SLAB UNIT - SPAN B

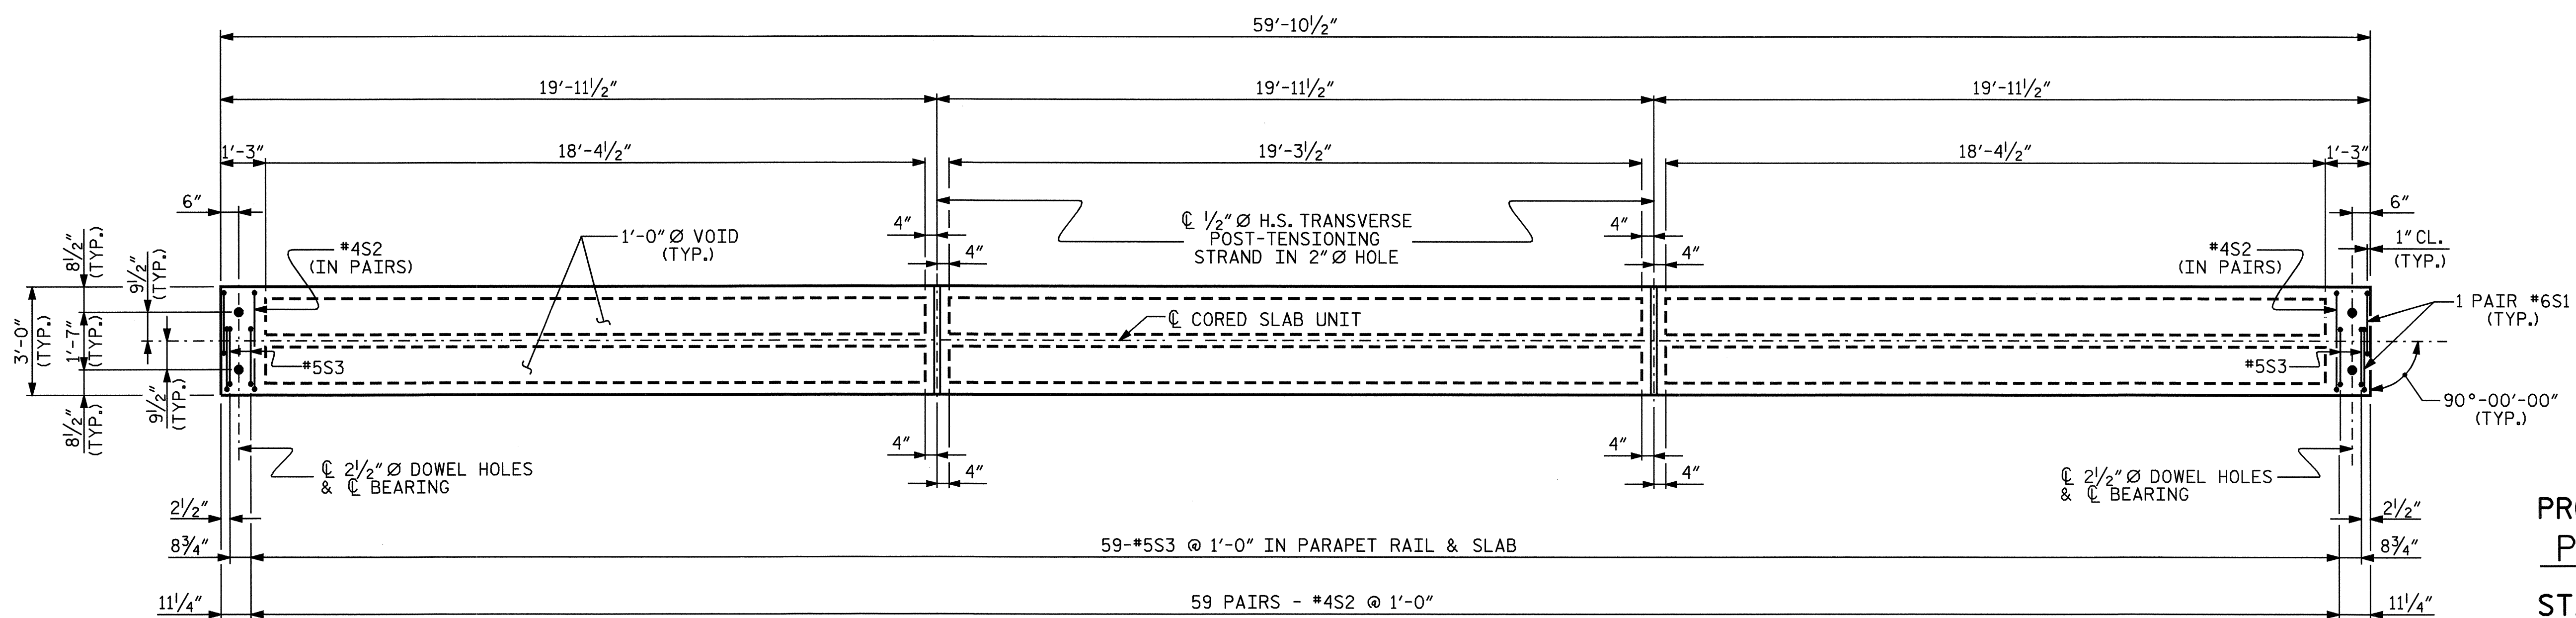


PLAN OF EXTERIOR CORED SLAB UNIT - SPAN B

PROJECT NO. B-4224
PENDER/DUPLIN COUNTY
 STATION: 17+62.50 -L-

SHEET 6 OF 8

STATE OF NORTH CAROLINA
 DEPARTMENT OF TRANSPORTATION
 RALEIGH

SUPERSTRUCTURE
 PLAN OF SPAN B
 CORED SLAB DETAILS

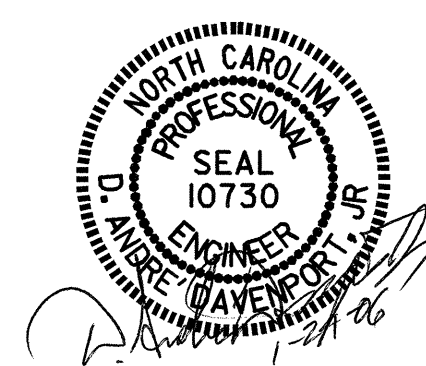

DRAWN BY: S. P. LAM DATE: 2/17/05
 CHECKED BY: A. SORSENGINH DATE: 9/05

23-JAN-2006 07:09
 R:\STRUCT\slam\Microstation\Superstructure\B-4224_PS.dgn
 adavenport

REVISIONS						SHEET NO.
NO.	BY:	DATE:	NO.	BY:	DATE:	S-9
1			3			TOTAL SHEETS
2			4			28