


-0.3222% -0.3000%

P.I. STA. = 19+40.00 -L-
 EL. = 41.310
 VC = 50.00

GRADE DATA -L-

SECTION ALONG C-L-L

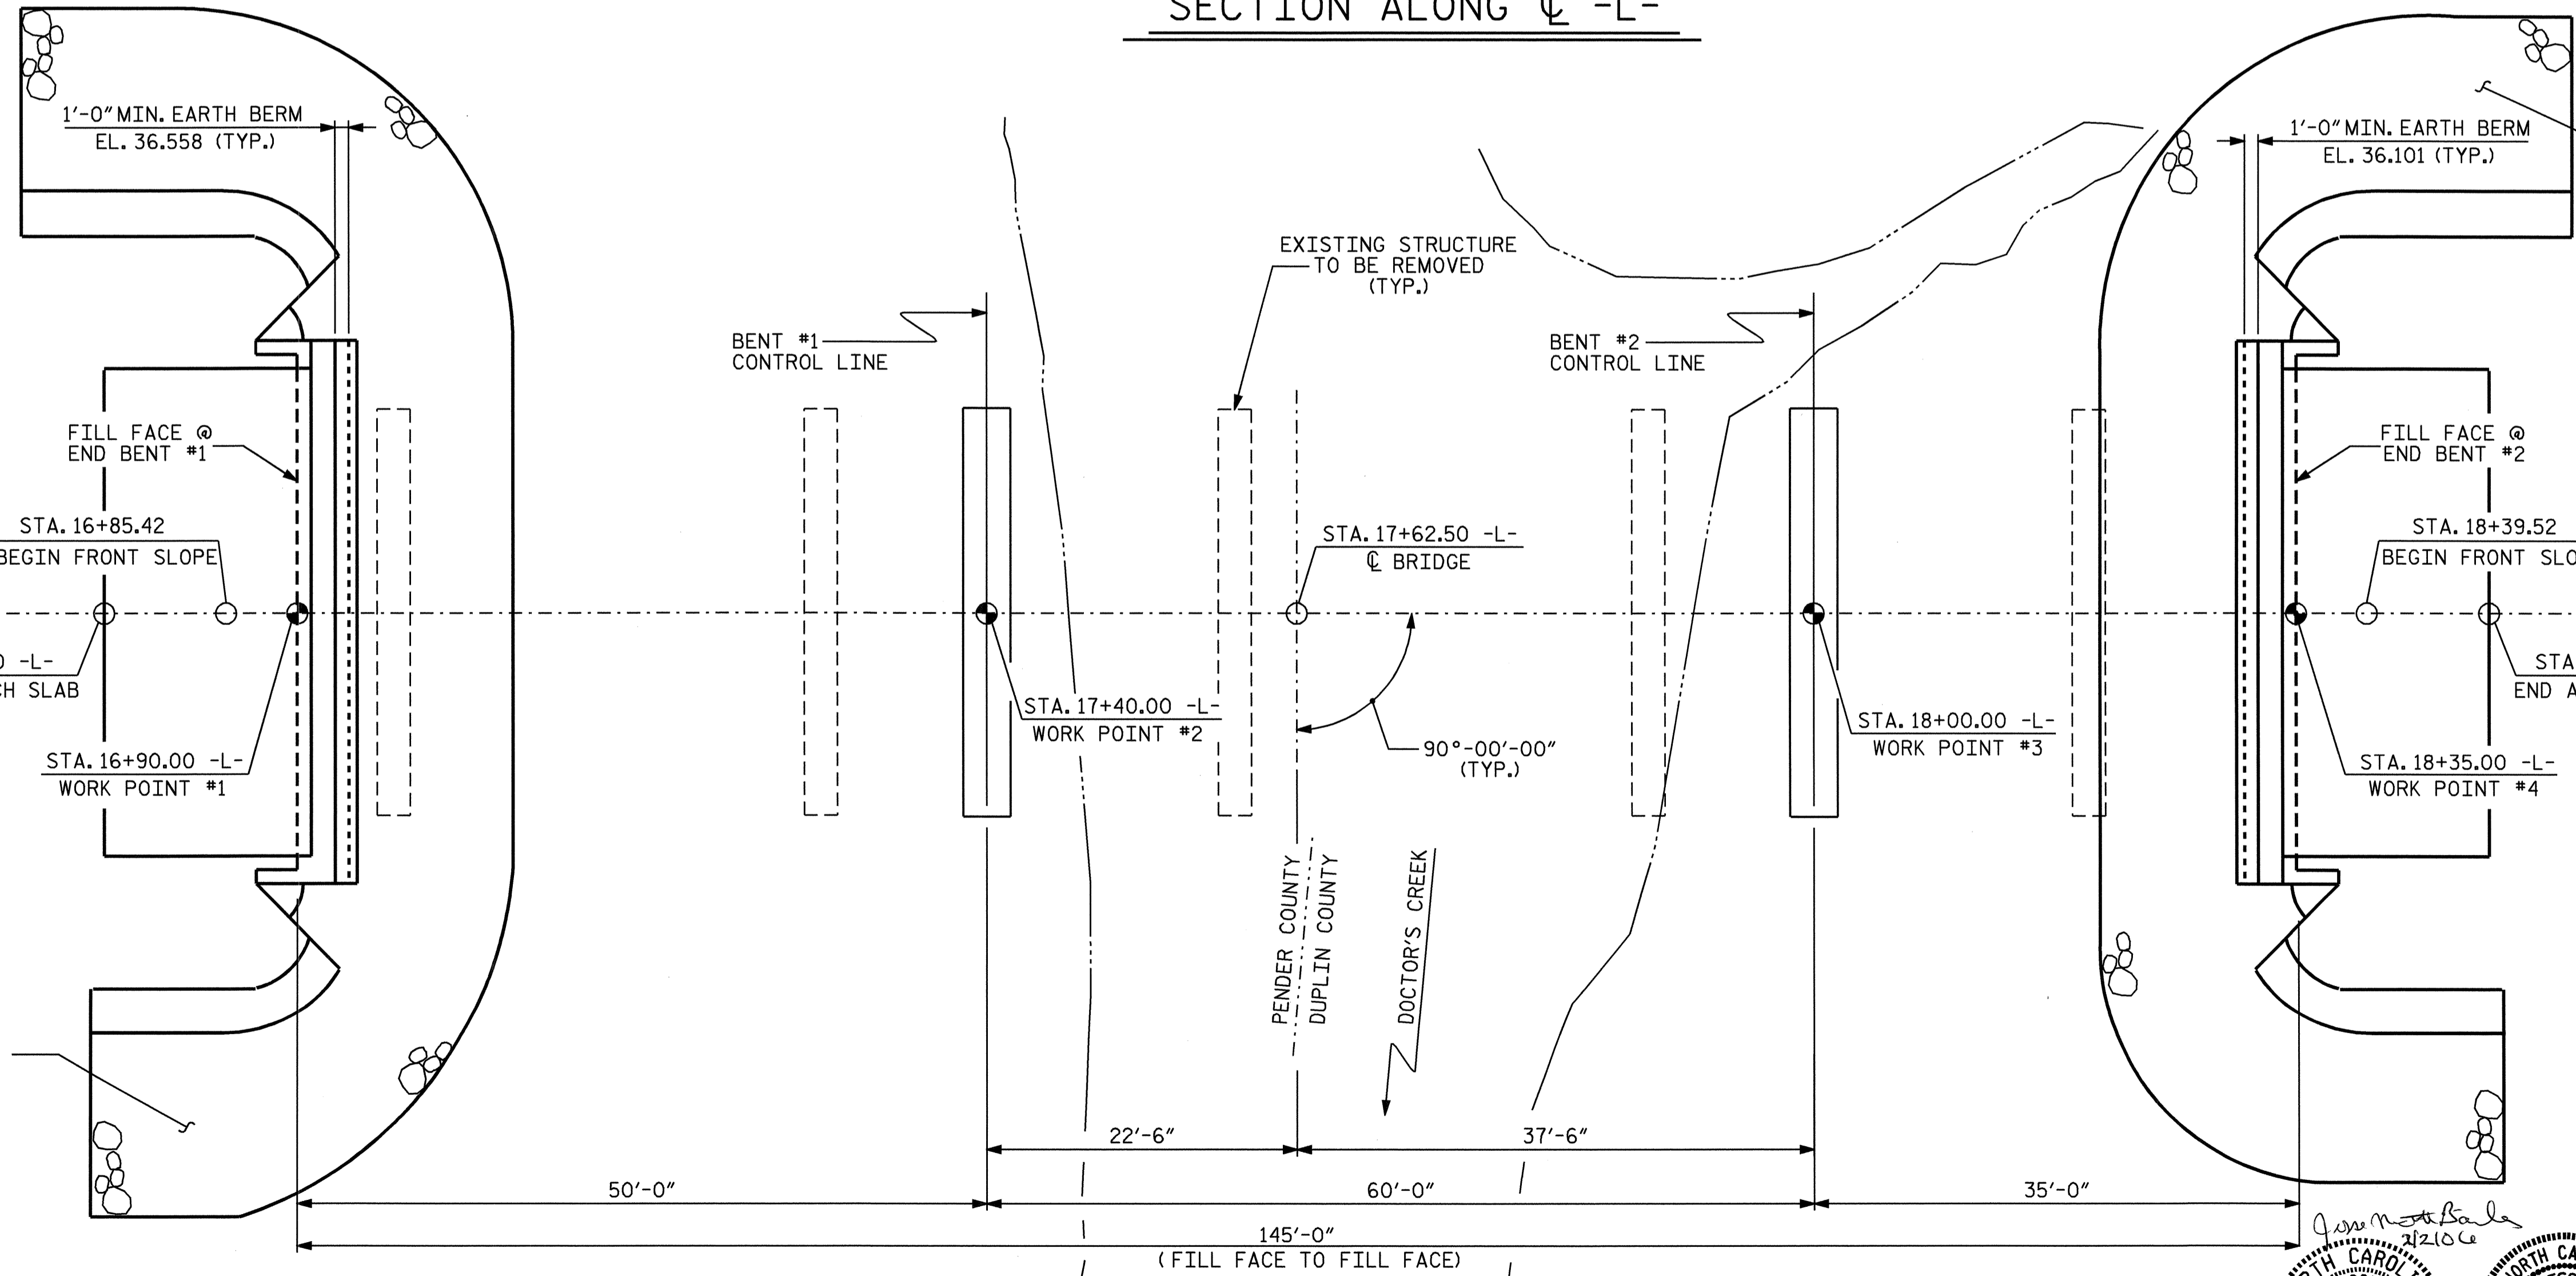


PLAN

PILES NOT SHOWN IN PLAN VIEW.

PROJECT NO. B-4224
 PENDER/DUPLIN COUNTY
 STATION: 17+62.50 -L-
 SHEET 1 OF 3 REPLACES BRIDGE #63

STATE OF NORTH CAROLINA
 DEPARTMENT OF TRANSPORTATION
 RALEIGH

GENERAL DRAWING
 FOR BRIDGE OVER DOCTOR'S
 CREEK ON SR 1305/SR 1155
 BETWEEN SR 1001 AND SR 1154

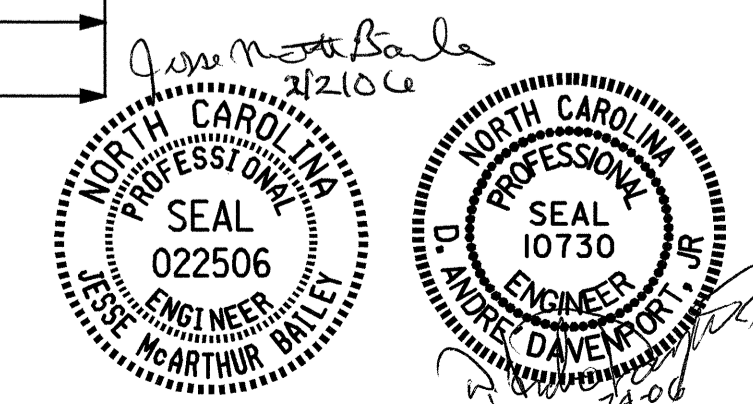

DRAWN BY : S. P. LAM DATE : 10/11/05
 CHECKED BY : H. T. BARBOUR DATE : 10/25/05

REVISIONS						SHEET NO.
NO.	BY:	DATE:	NO.	BY:	DATE:	S-1
1			3			TOTAL SHEETS
2			4			28