

PLAN OF EXTERIOR SLAB


PLAN FOR INTERIOR SLAB IDENTICAL EXCEPT OMIT S3 BARS

PROJECT NO. B-3639
EDGEcombe COUNTY
 STATION: 17+59.40 -L-

SHEET 2 OF 6

STATE OF NORTH CAROLINA
 DEPARTMENT OF TRANSPORTATION
 RALEIGH

SUPERSTRUCTURE
 PLAN OF SPAN A

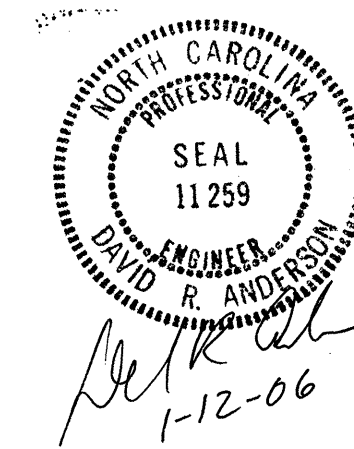

REVISIONS						SHEET NO.
NO.	BY:	DATE:	NO.	BY:	DATE:	S-5
1			3			TOTAL SHEETS
2			4			20

DRAWN BY : N. Q. TRAN DATE : 4/4/04
 CHECKED BY : T. A. WALTER DATE : 6-15-05