

END BENT 1

BENT 1


BENT 2

END BENT 2

PROJECT NO. B-3639
EDGEcombe COUNTY
 STATION: 17+59.40 -L-

SHEET 2 OF 3

STATE OF NORTH CAROLINA
 DEPARTMENT OF TRANSPORTATION
 RALEIGH
 GENERAL DRAWING
 FOUNDATION LAYOUT

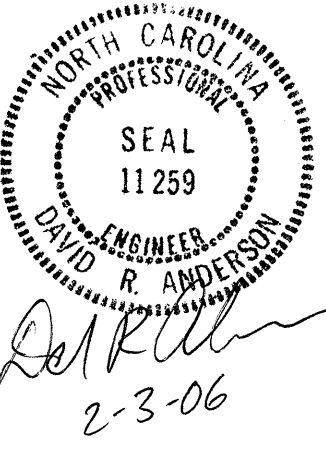

FOUNDATION LAYOUT
 (DIMENSIONS LOCATING PILES ARE SHOWN TO THE PILE CENTERLINE)

DRAWN BY : N. Q. TRAN DATE : 12-3-02
 CHECKED BY : S. M. RASHIDI DATE : 10-20-05

| REVISIONS | | | | | | SHEET NO. |
|-----------|-----|-------|-----|-----|-------|--------------|
| NO. | BY: | DATE: | NO. | BY: | DATE: | S-2 |
| 1 | | | 3 | | | TOTAL SHEETS |
| 2 | | | 4 | | | 20 |

03-FEB-2006 08:45
 I:\Structure\ee\nttran\Microe-sc\wkg\B3639-fl.dgn
 dander-son