

STATE OF NORTH CAROLINA
 DEPT. OF TRANSPORTATION
 DIVISION OF HIGHWAYS
 RALEIGH, N.C.

ENGLISH STANDARD DRAWING FOR
DRUMS

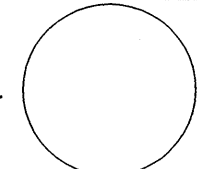

SHEET 1 OF 1
1130D01

STATE OF NORTH CAROLINA
 DEPT. OF TRANSPORTATION
 DIVISION OF HIGHWAYS
 RALEIGH, N.C.

ENGLISH STANDARD DRAWING FOR
DRUMS

SHEET 1 OF 1
1130D01

09-FEB-2006 15:54
 \\DOT\DFSROOT\GROUPOS-WZTCCC\design\group4\squod4a\resurfacing\div04\4cr105116etctcpdrums.english030405.dgn
 pseyamore AT WZTC206427

APPROVED: _____	DATE: _____	REPLACEMENT DETAIL FOR RSD 1130.01	
SEAL 	SCALE: NONE		
	DATE: 4/02		
	DWG. BY: MMM		
	DESIGN BY: MMM		
REVIEWED BY: MMM	REVISIONS	11/02	