
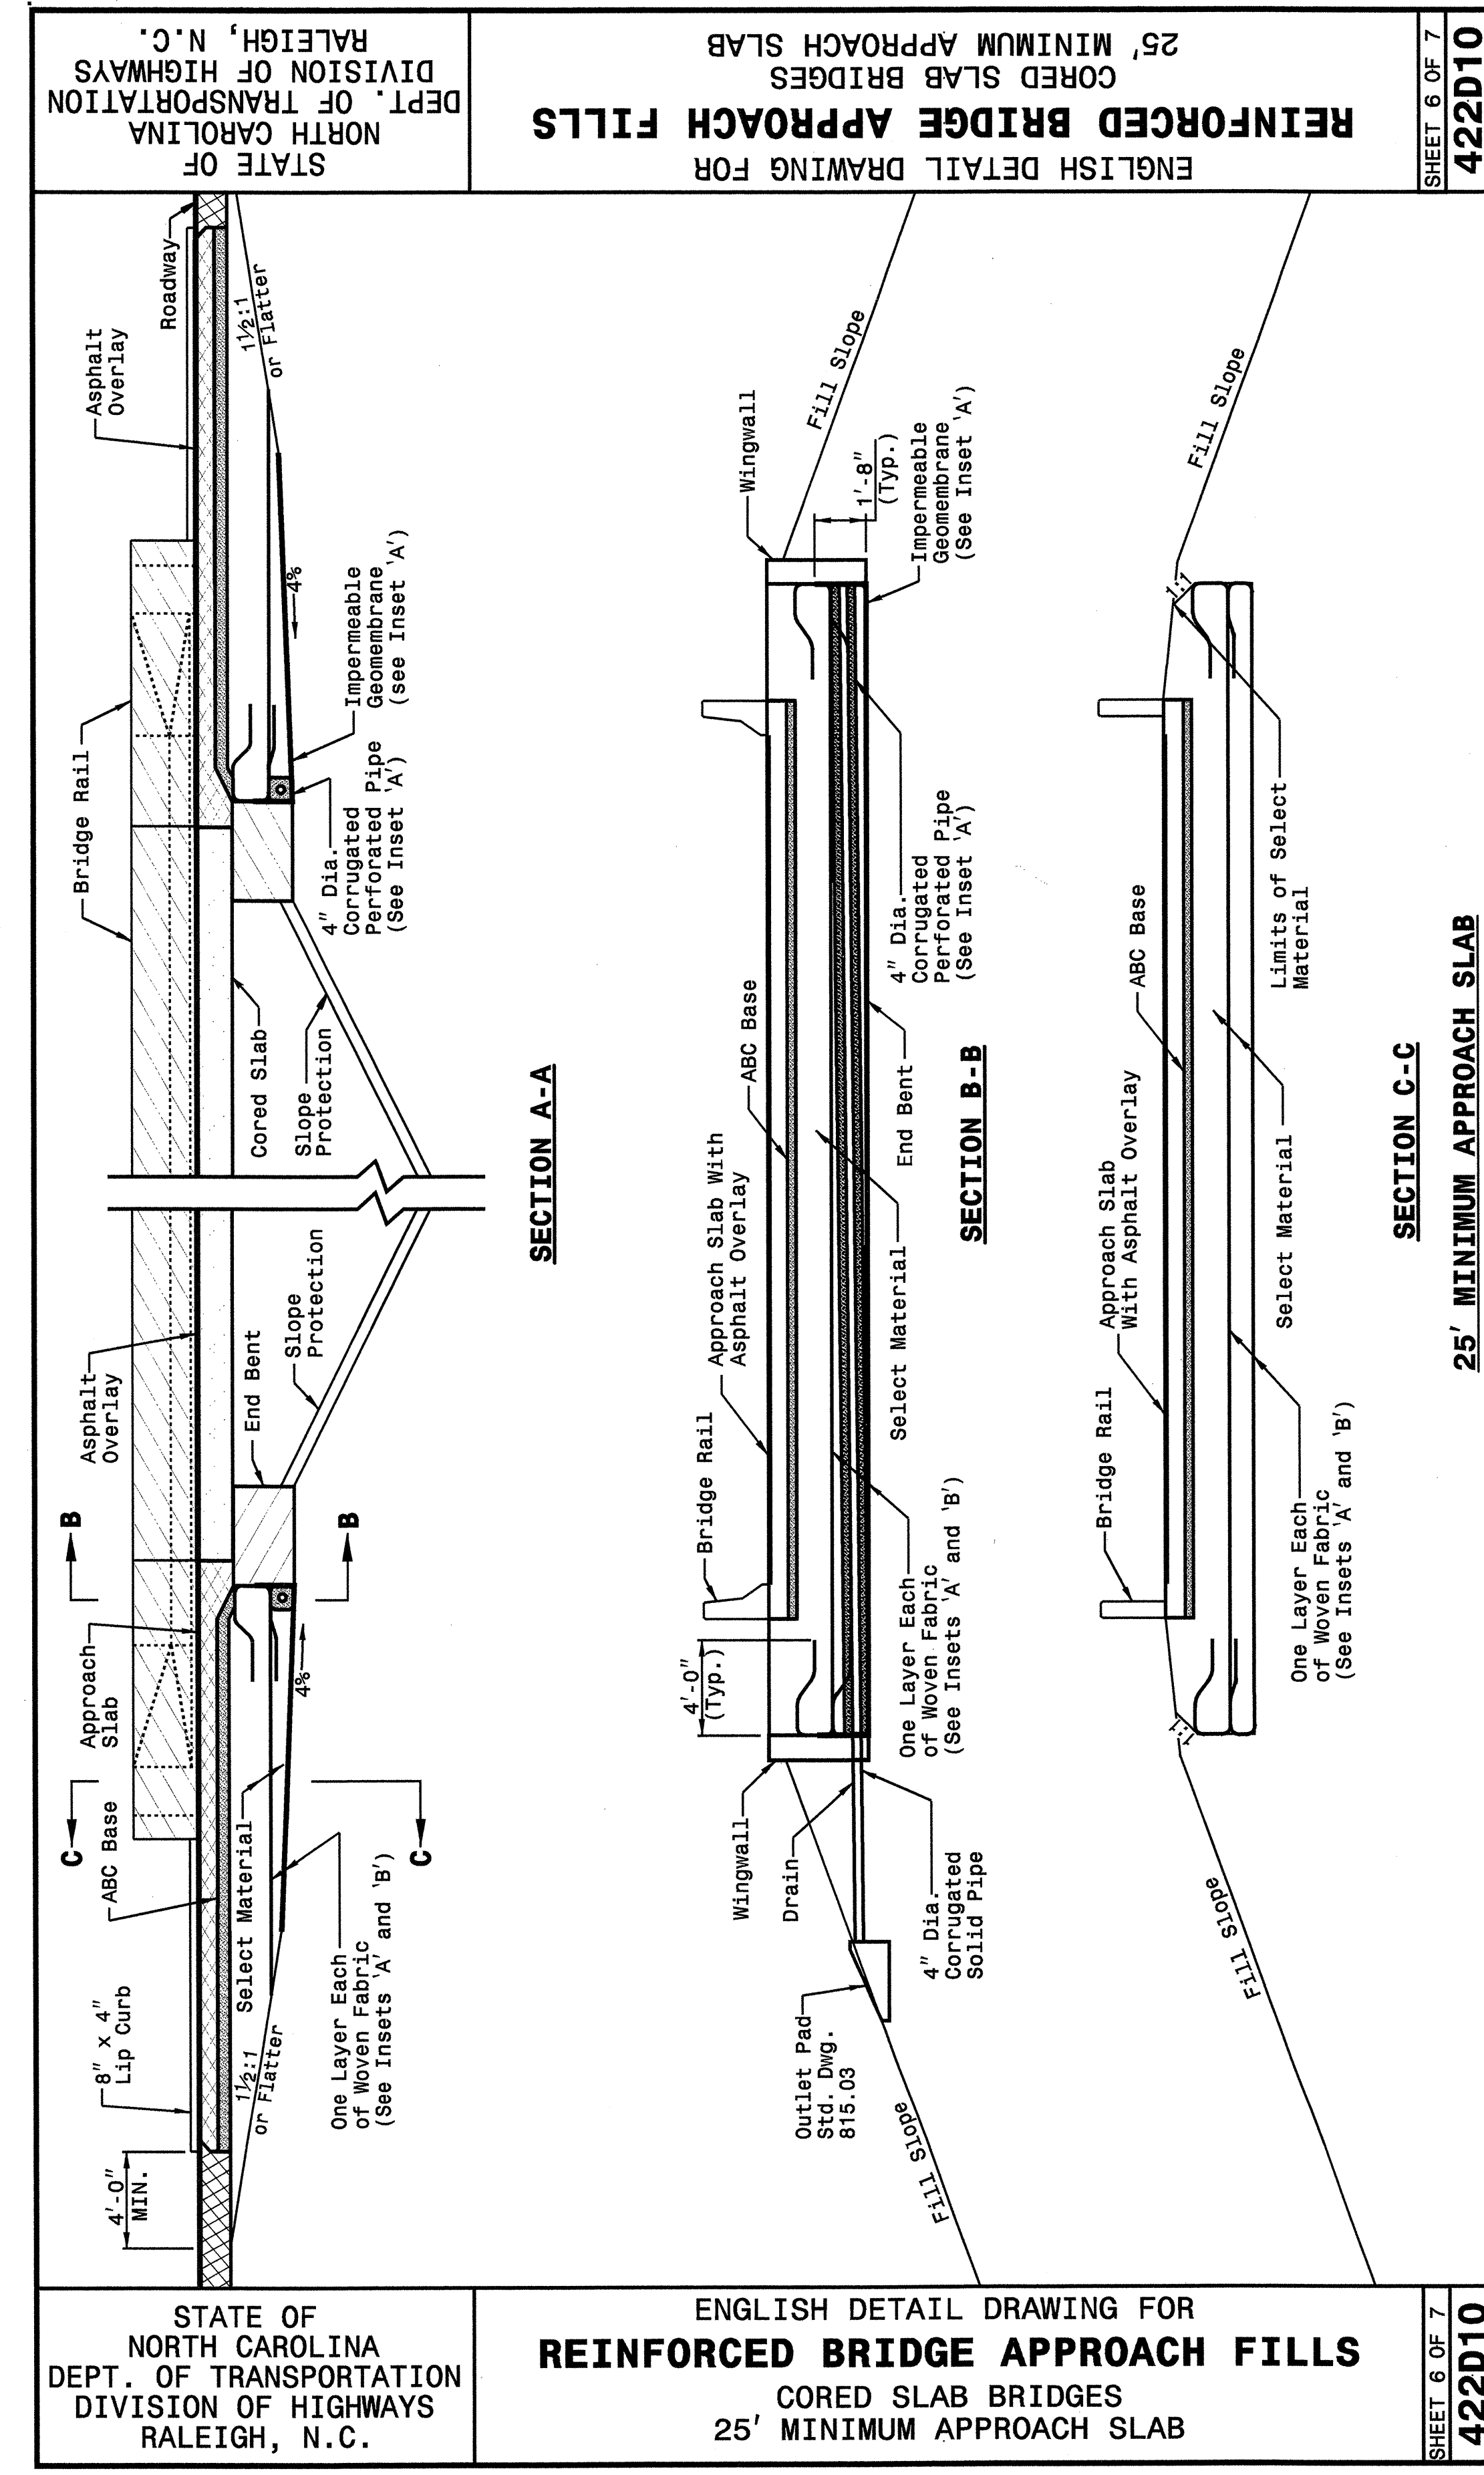


20-SEP-2005 08:49  
 S:\Construct\N\022222\stds\stds\02stds\english\422d10\0422d10.dgn  
 Reviewer AT FS22223

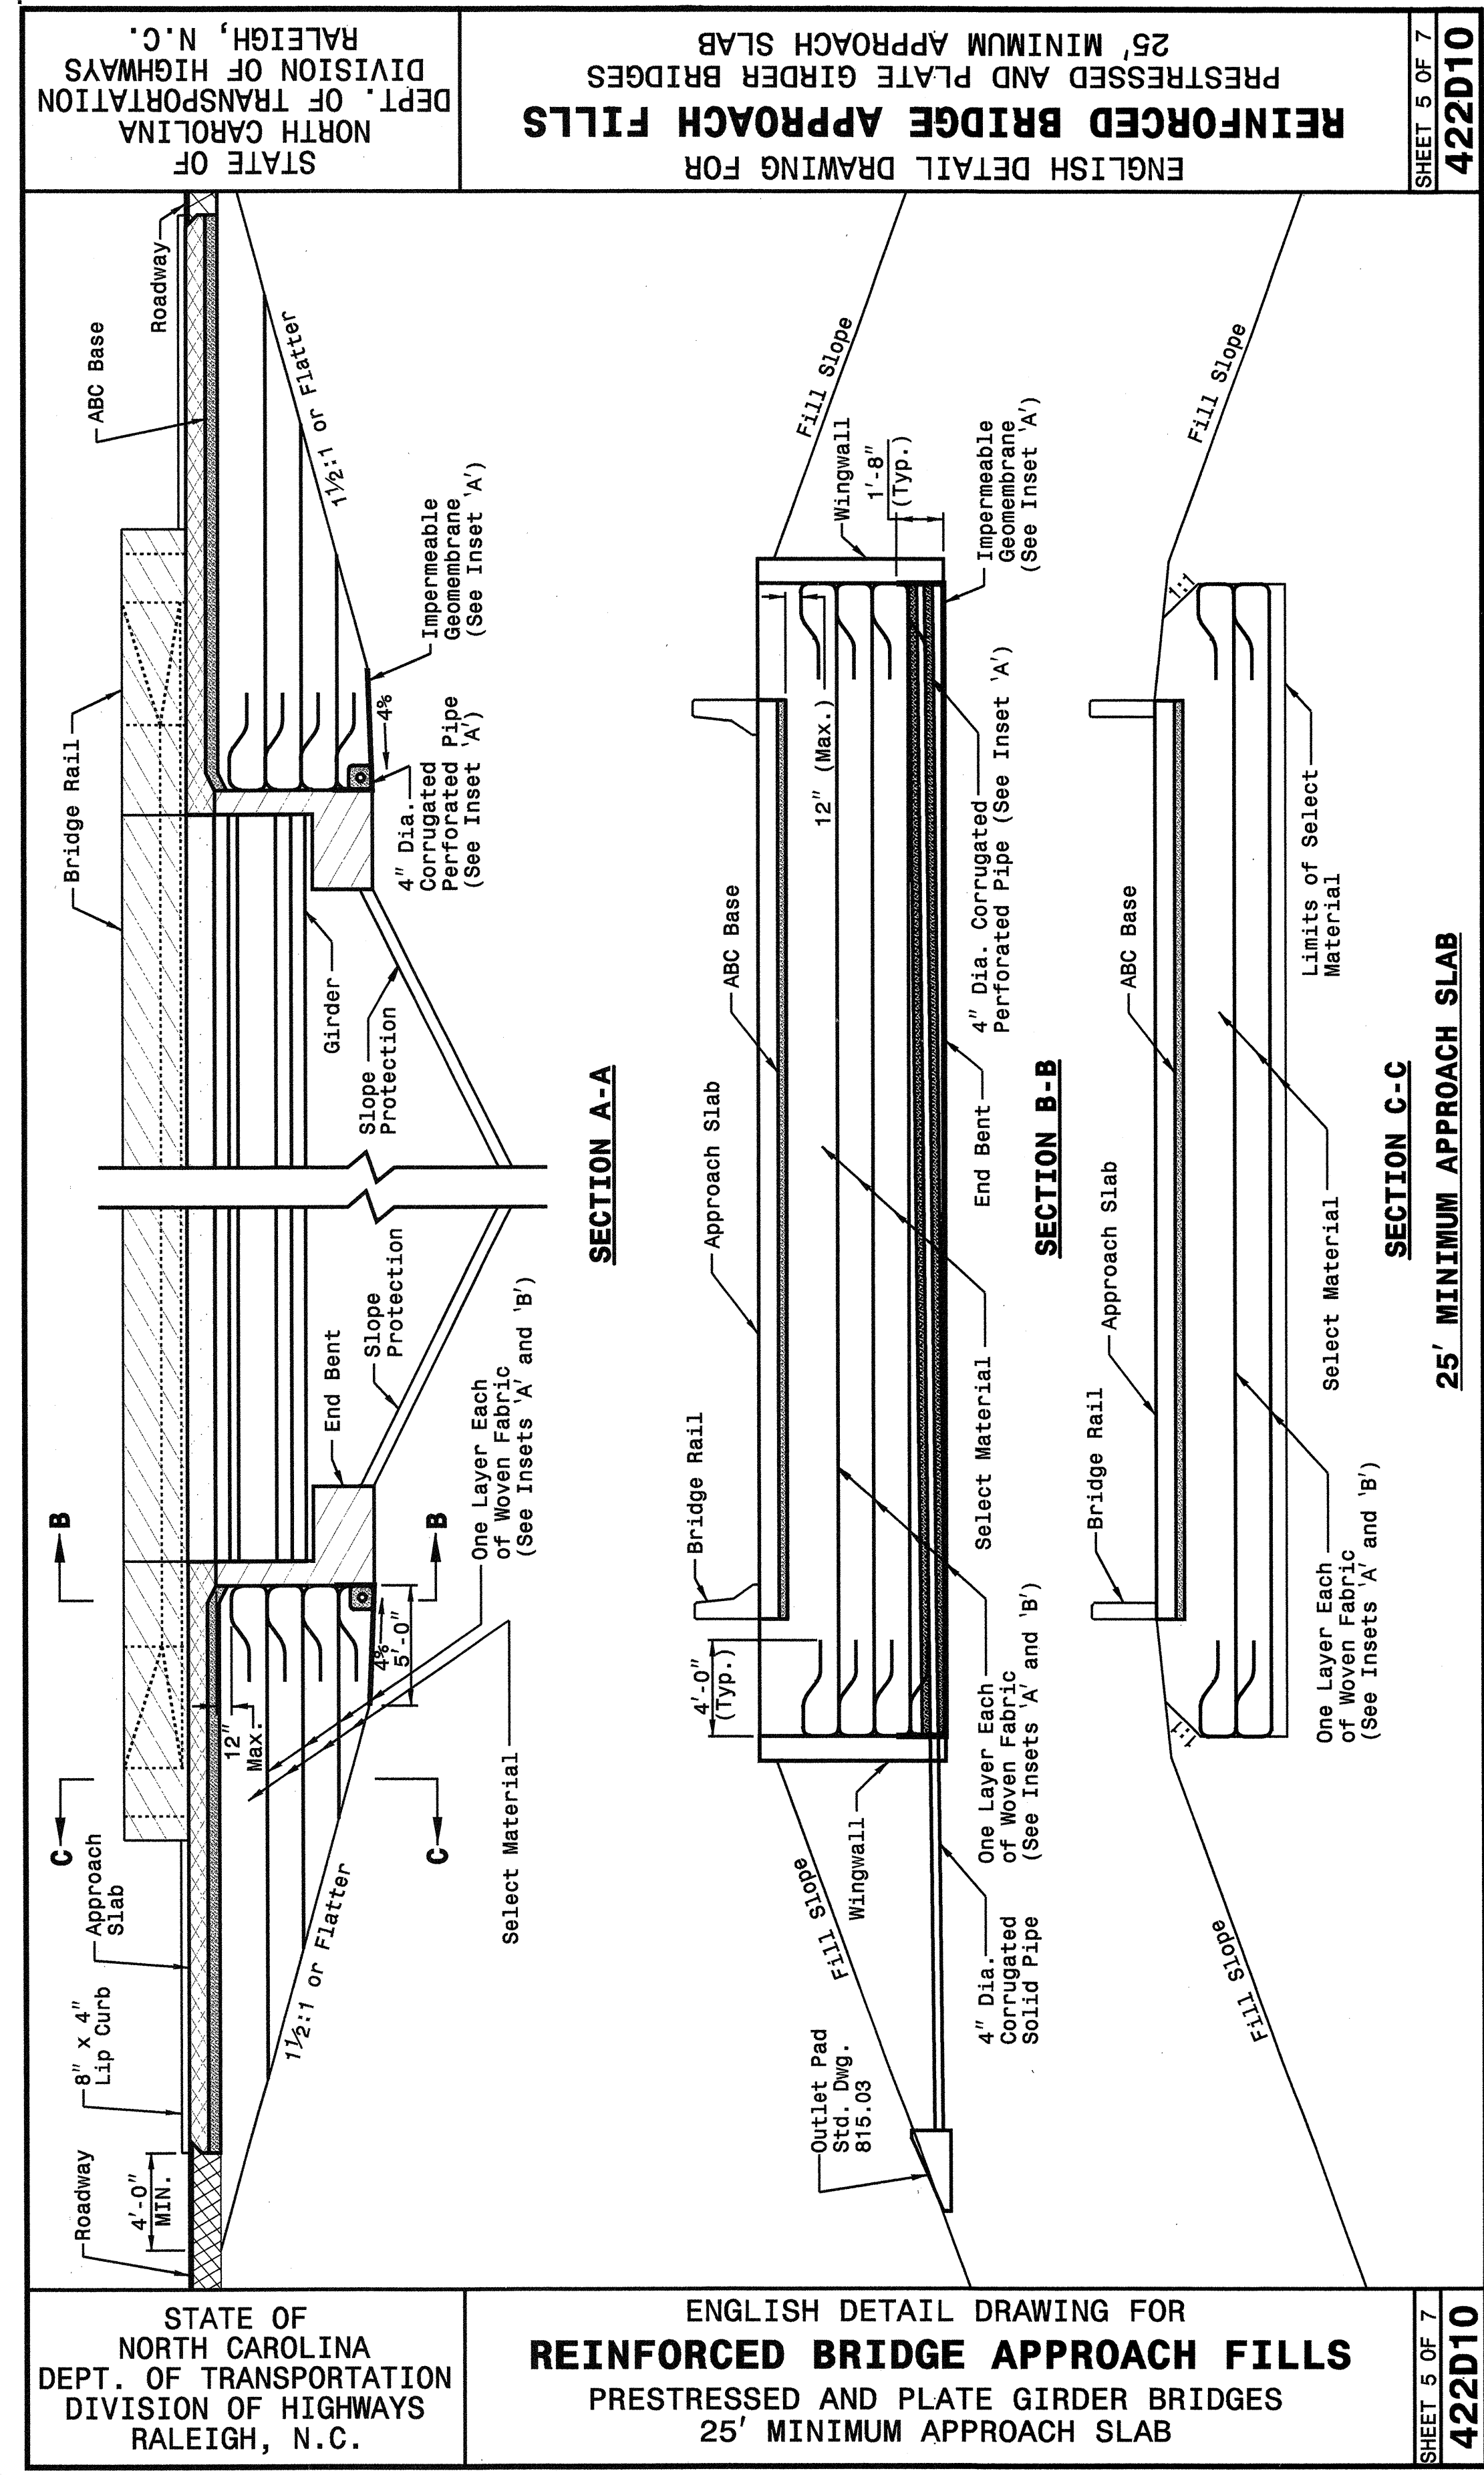

**PROJECT SERVICES UNIT**  
**STANDARDS AND SPECIAL DESIGN**  
 Office 919-250-4128 FAX 919-250-4119  
**SEE PLATE FOR TITLE**  
 ORIGINAL BY: 2002 STANDARDS DATE: 01-15-02  
 MODIFIED BY: E.E. WARD DATE: 09-12-05  
 CHECKED BY: *Paul S. Hunt* DATE: 9/20/05  
 FILE SPEC.: *stds/02stdstodetails/english/422d10.dgn*