


**SPAN D**

FOR PLAN OF TYPE I, III & V CORED SLAB UNITS, SEE "PLAN OF 3'-0" X 1'-9" CORED SLAB UNIT" FOR DETAILS.

PROJECT NO. B-3445  
CURRITUCK COUNTY  
 STATION: 24+18.00 -L-

STATE OF NORTH CAROLINA  
 DEPARTMENT OF TRANSPORTATION  
 RALEIGH  
 SUPERSTRUCTURE  
 PLAN OF SPAN D  
 STAGE 2

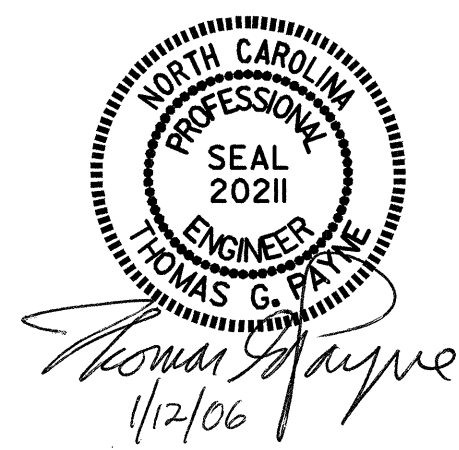

REVISIONS						SHEET NO.	
NO.	BY:	DATE:	NO.	BY:	DATE:	S-15	
1			3			TOTAL SHEETS	
2			4			44	

DRAWN BY: M. J. OSTRISHKO DATE: 12-12-01  
 CHECKED BY: K. D. LAYNE DATE: 1-19-02