


**SPAN A**  
 FOR PLAN OF TYPE I, III & V CORED SLAB UNITS, SEE  
 "PLAN OF 3'-0" X 1'-9" CORED SLAB UNIT" FOR DETAILS.

PROJECT NO. B-3445  
CURRITUCK COUNTY  
 STATION: 24+18.00 -L-

STATE OF NORTH CAROLINA  
 DEPARTMENT OF TRANSPORTATION  
 RALEIGH  
 SUPERSTRUCTURE  
 PLAN OF SPAN A  
 STAGE 2

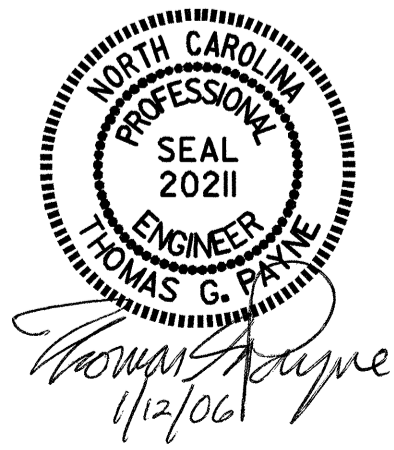

REVISIONS						SHEET NO.
NO.	BY:	DATE:	NO.	BY:	DATE:	S-12
1			3			TOTAL SHEETS
2			4			44

DRAWN BY : M. J. OSTRISHKO DATE : 12-12-01  
 CHECKED BY : K. D. LAYNE DATE : 1-19-02