


**NOTES**

FOR ADHESIVELY ANCHORED BARS, SEE "CONSTRUCTION SEQUENCE" SHEET AND SPECIAL PROVISIONS.

HOLES FOR ADHESIVELY ANCHORED "S10" BARS SHALL BE FIELD DRILLED.

FOR PLAN OF TYPE I THRU IV CORED SLAB UNITS, SEE "PLAN OF 3'-0" X 1'-9" CORED SLAB UNIT "FOR DETAILS.

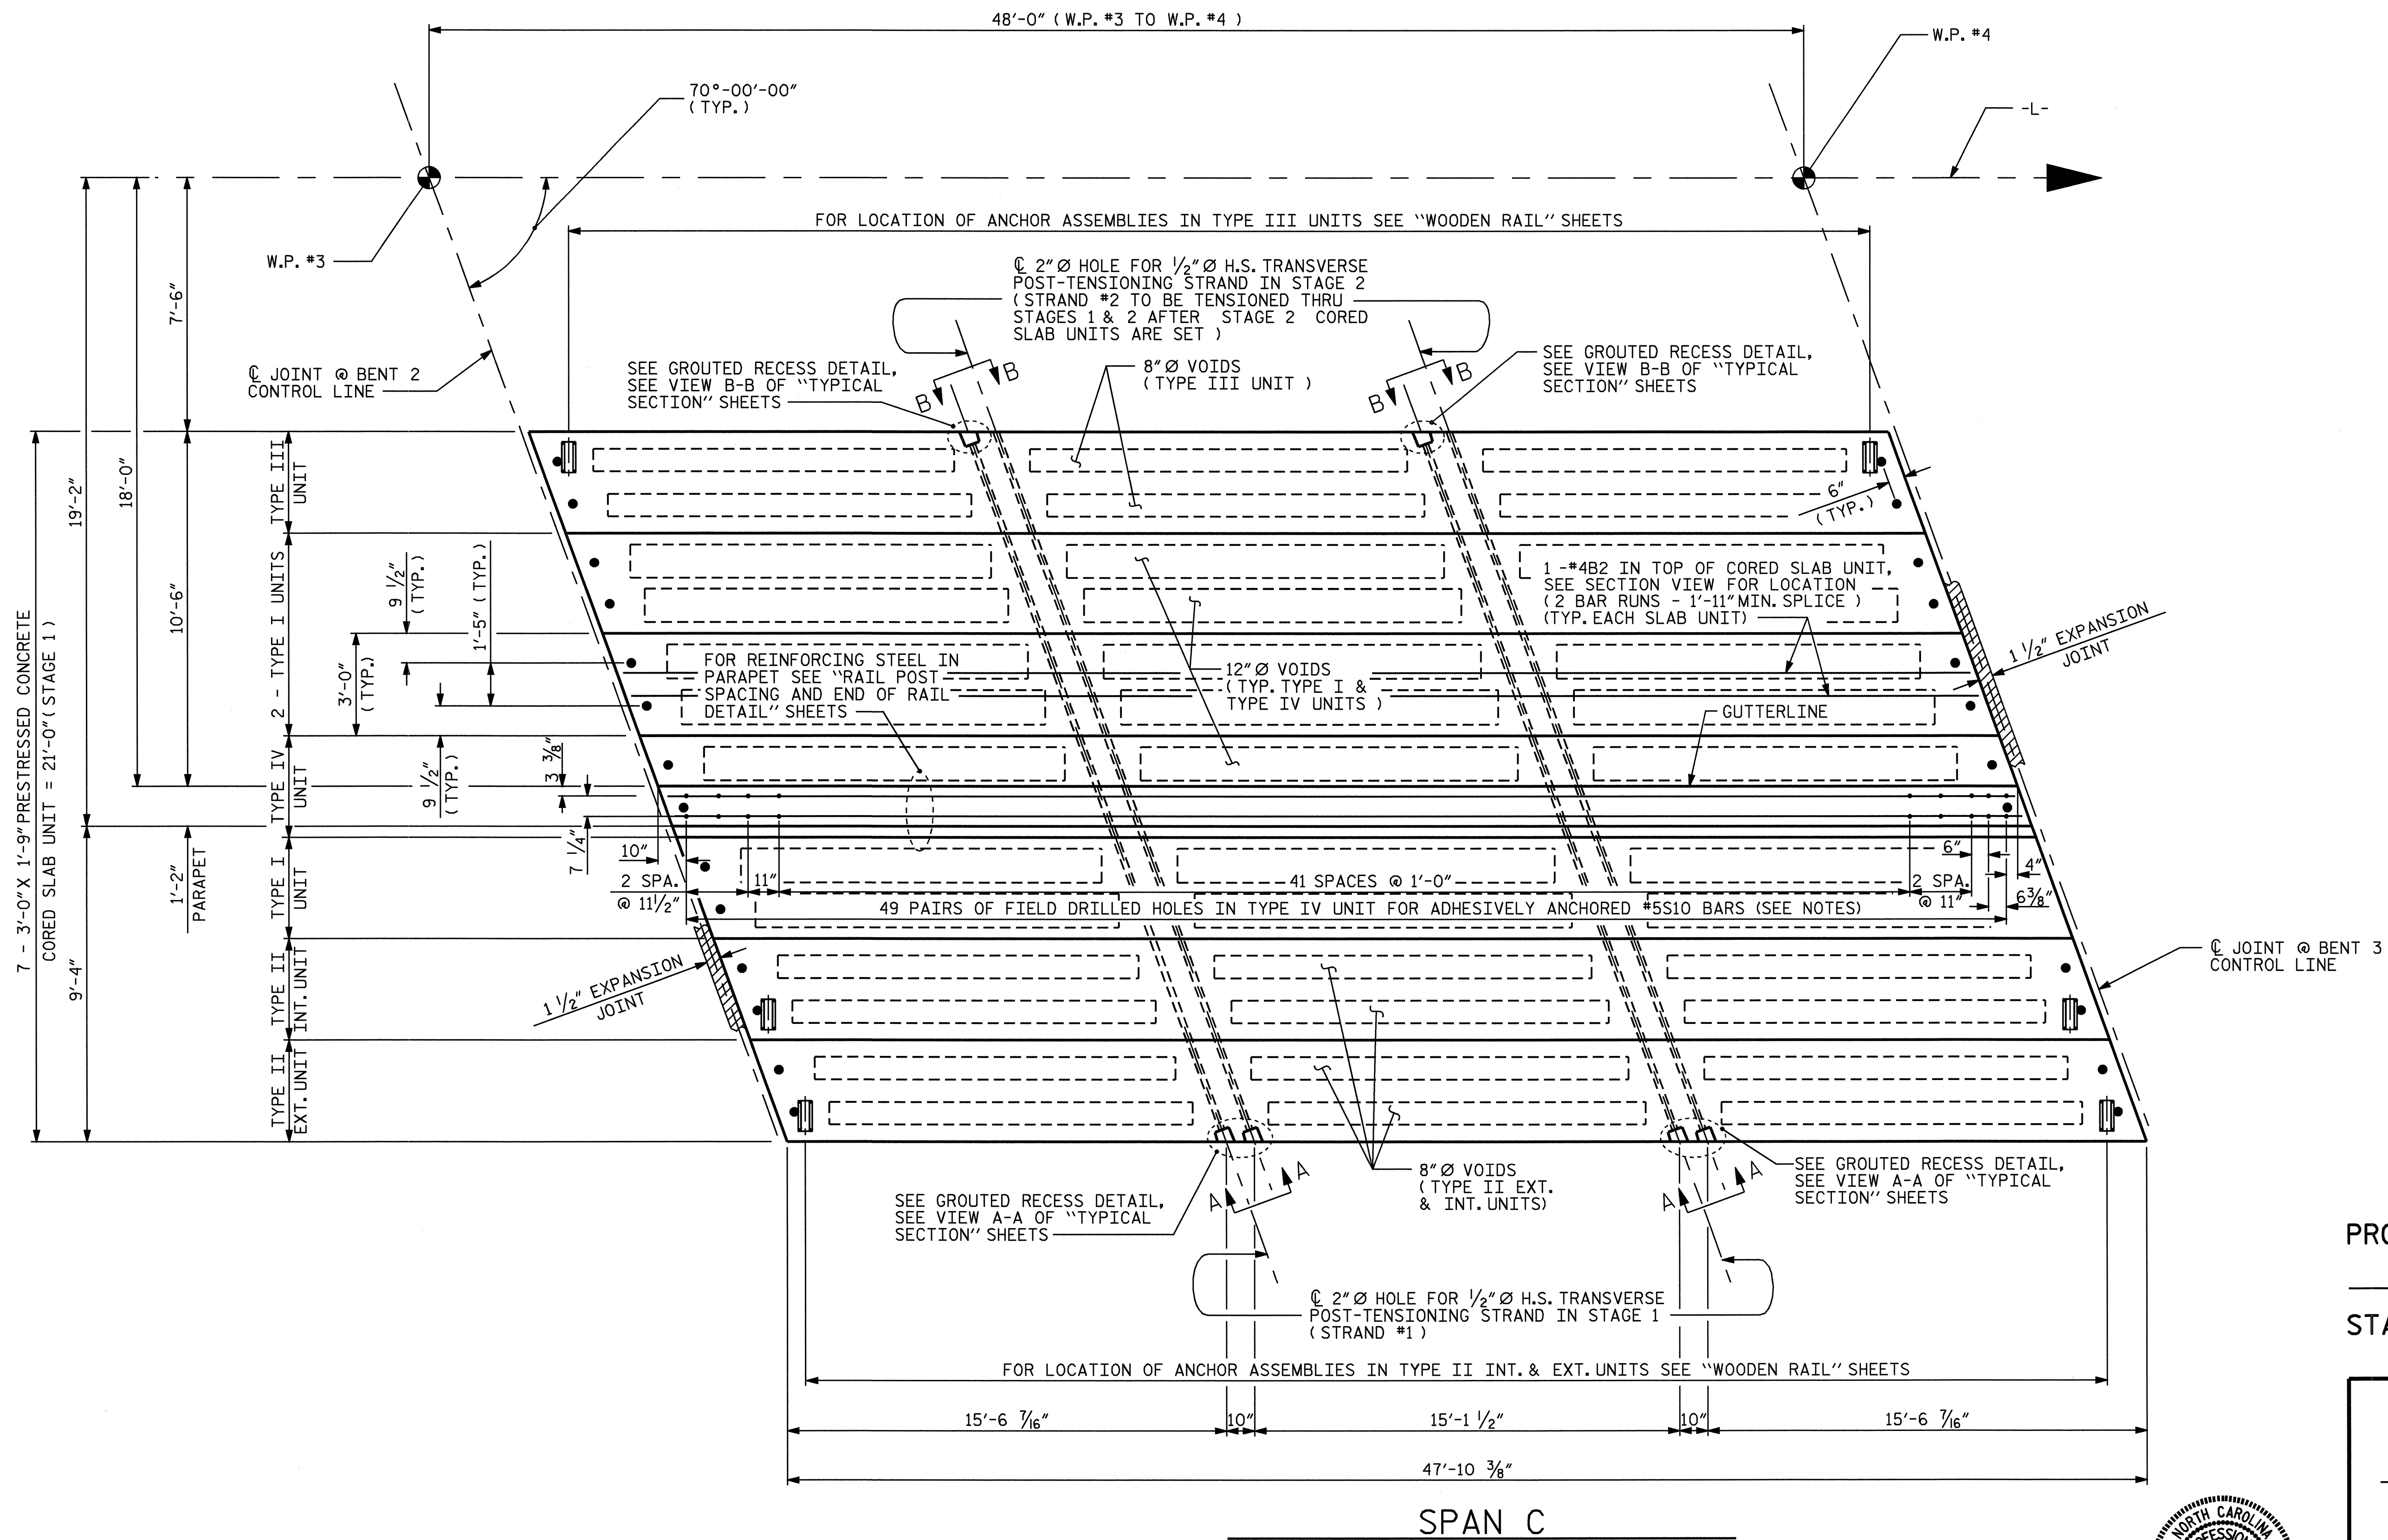


PROJECT NO. B-3445  
CURRITUCK COUNTY  
 STATION: 24+18.00 -L-

STATE OF NORTH CAROLINA  
 DEPARTMENT OF TRANSPORTATION  
 RALEIGH

==== SUPERSTRUCTURE ====

PLAN OF SPAN C  
 STAGE 1

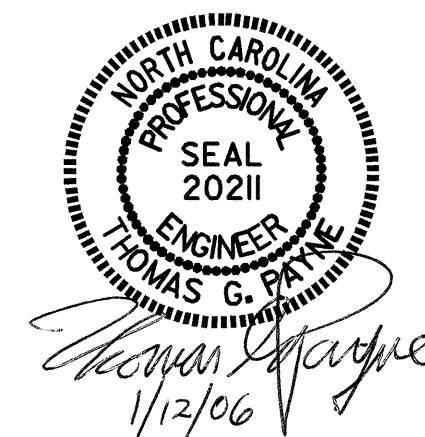

DRAWN BY : M. J. OSTRISHKO DATE : 12-12-01  
 CHECKED BY : K. D. LAYNE DATE : 1-19-02

09-JAN-2006 14:54  
 H:\Structures\b3445\finalplans\b344501cs.dgn  
 tpayne

REVISIONS						SHEET NO. S-10 TOTAL SHEETS 44
NO.	BY:	DATE:	NO.	BY:	DATE:	
1			3			
2			4			